
- A. ALL CHILLED WATER AND HOT WATER BRANCH PIPING
 SHALL BE SIZED AT 1" FOR ALL FAN COIL UNITS UNLESS
- OTHERWISE NOTED.

 B. REFER TO MANUFACTURER SPECIFICATIONS FOR REFRIGERANT PIPING SIZING FOR SPLIT SYSTEM FAN


NUMBERED NOTES:

1 PROVIDE HEAT TRACE ON ALL EXPOSED PIPING. REFER TO ELECTRICAL DRAWINGS FOR 120/1 CONNECTION

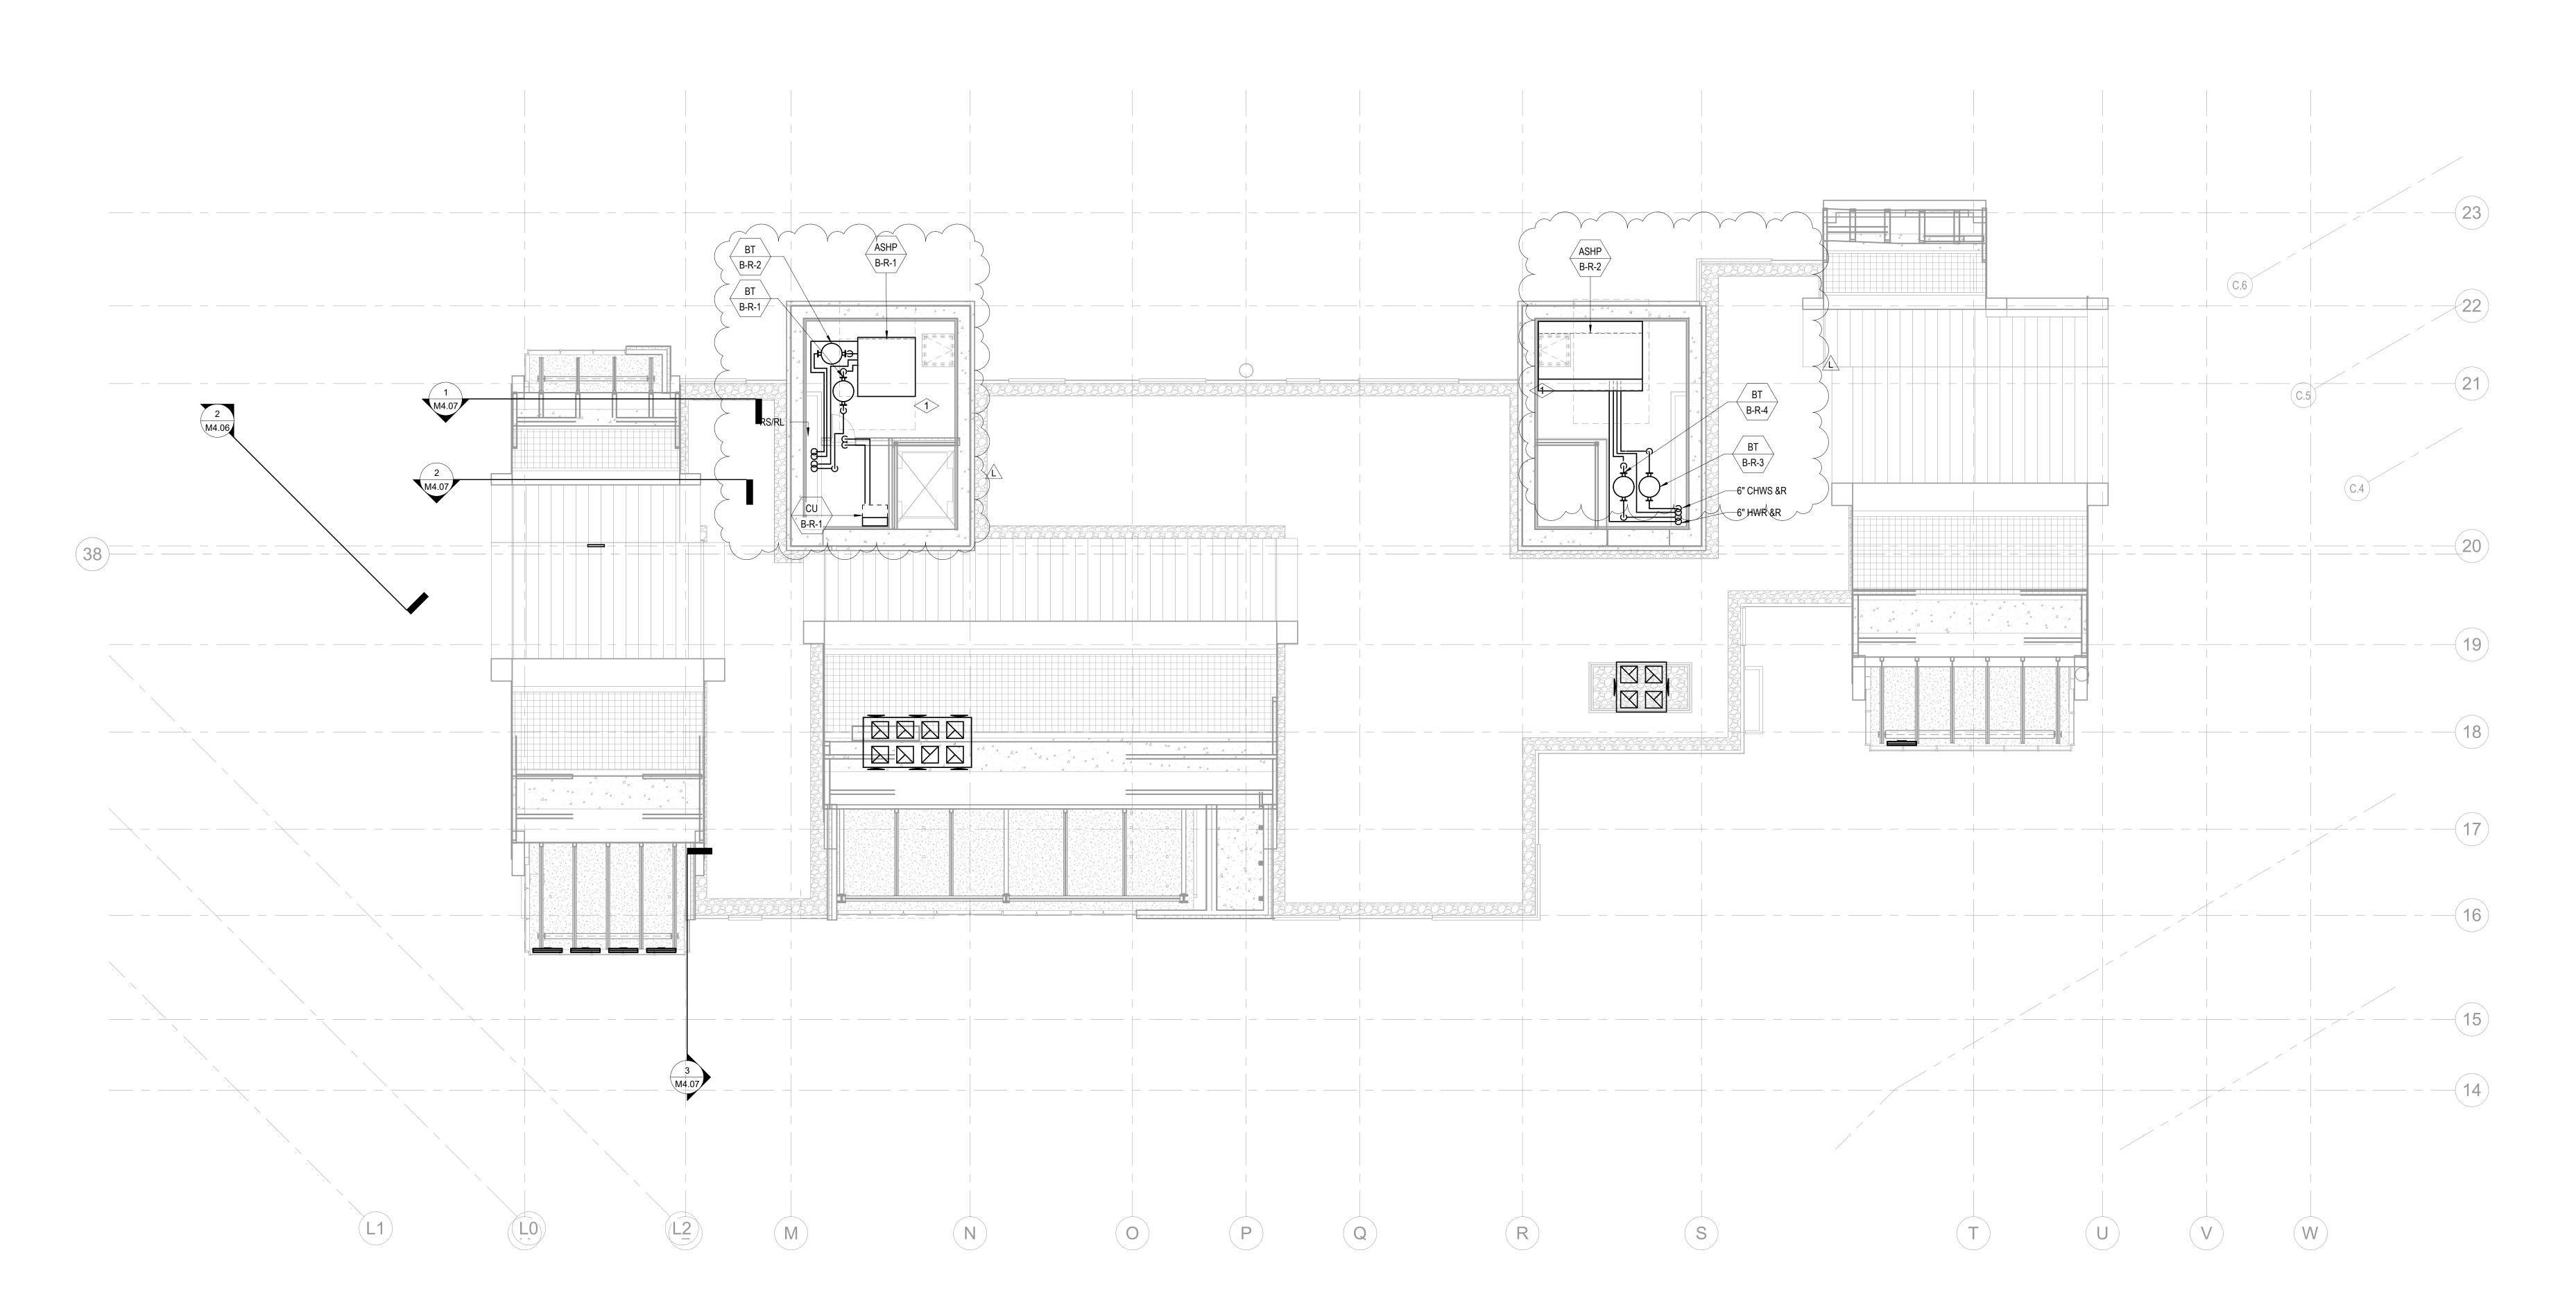

1 TOWER B - ROOF MECHANICAL PIPIING PLAN

SCALE: 1/8" = 1'-0"

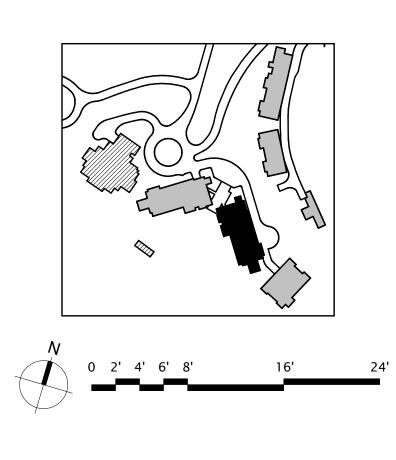

Seattle, v +1 206 624

Reserved for permit stamp

SOMMET BLANC
9300 Marsac Ave (B2 East Parcel)

ASPEN GROUP

Aspen Group USA, LLC
PO Box 980022
Park City, Utah 84098

Pool Consultant
Cloward H20
2696 N University Ave, Suite 290
Provo, UT 84604

Landscape Architect
EPG Design
6949 South High Tech Drive, Suite 100
Midvale, Utah 84047

Specifications Writer
Friday Group
88 Mainelli Road
Middlebury, VT

Code Consultant
Holmes
600 1st Avenue, Suite 200A
Seattle, WA 98104

Fire Protection Engineer
Jensen Hughes
One Research Drive, Suite 305C
Westborough, MA 01581

Vertical Transportation Consulatant
Lerch Bates
19515 North Creek Parkway, Suite 304
Bothell, WA 98011

Structural Engineer
Magnusson Klemencic Associates
1301 5th Ave, Suite 3200
Seattle, WA 98101

Lighting Designer
O1319 SE MLK Blvd, Suite 210
Portland, Oregon 97219

Building Envelope Consultant
RDH
2101 N 34th St
Seattle, WA 98103

Accessibility Consultant
Studio Pacifica
2144 Westlake Ave N, Suite F
Seattle, WA 98109

principal architect
project manager
drawn by
checked by <u>Checker</u>
job no.
date 5/31/2024
revisions:
L 2/5/2025 ASI 6.1
J 01/16/2025 ASI 6 I 01/03/2025 ASI 6 old

IFC Set 3 of 3 5/31/2024

no. date

TOWER B - ROOF
MECHANICAL PIPING
PLAN

M3.2B.R