
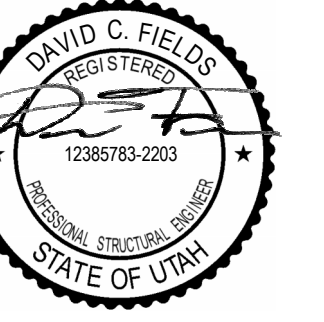
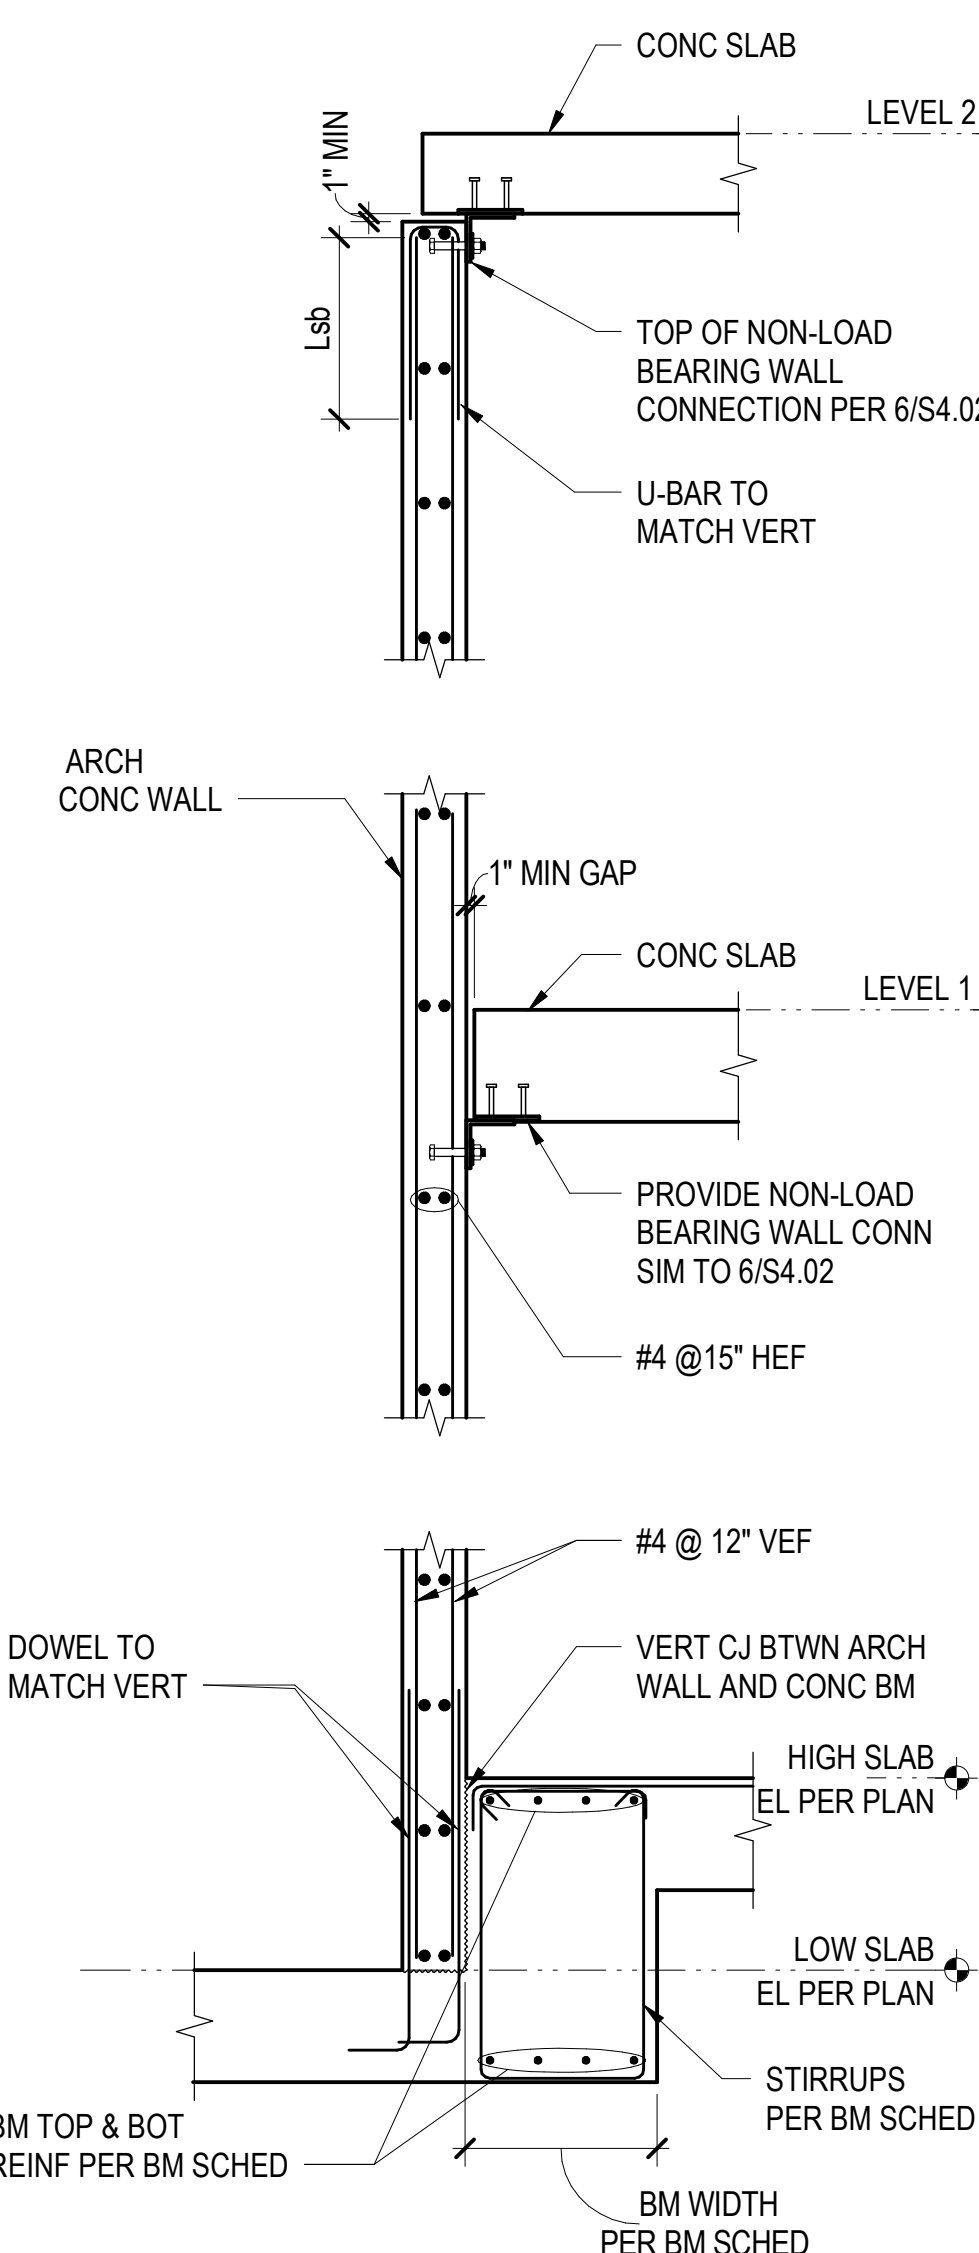
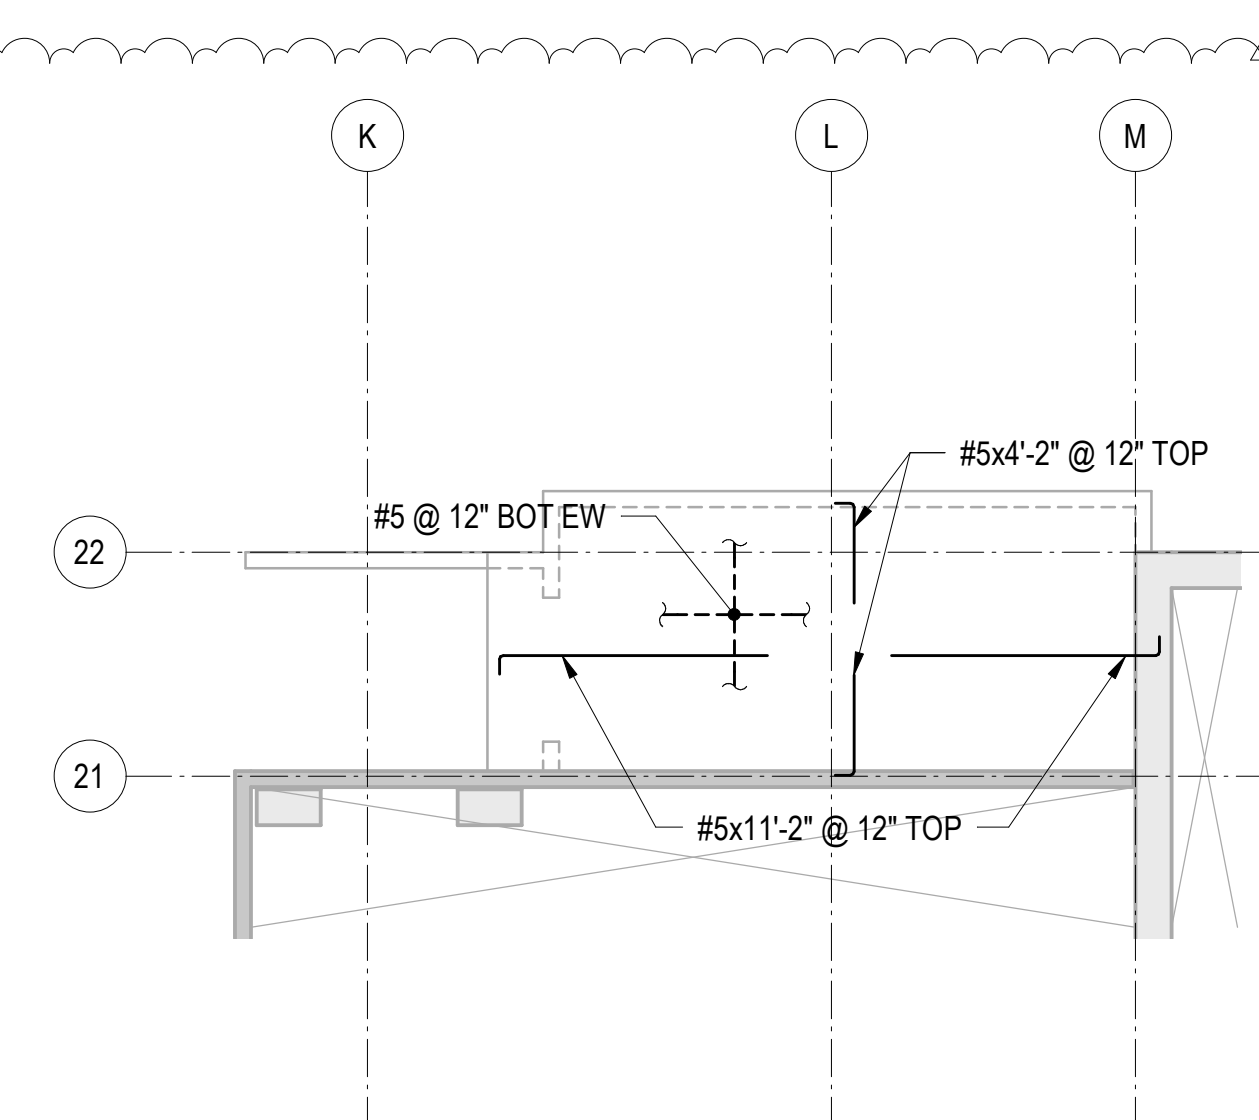
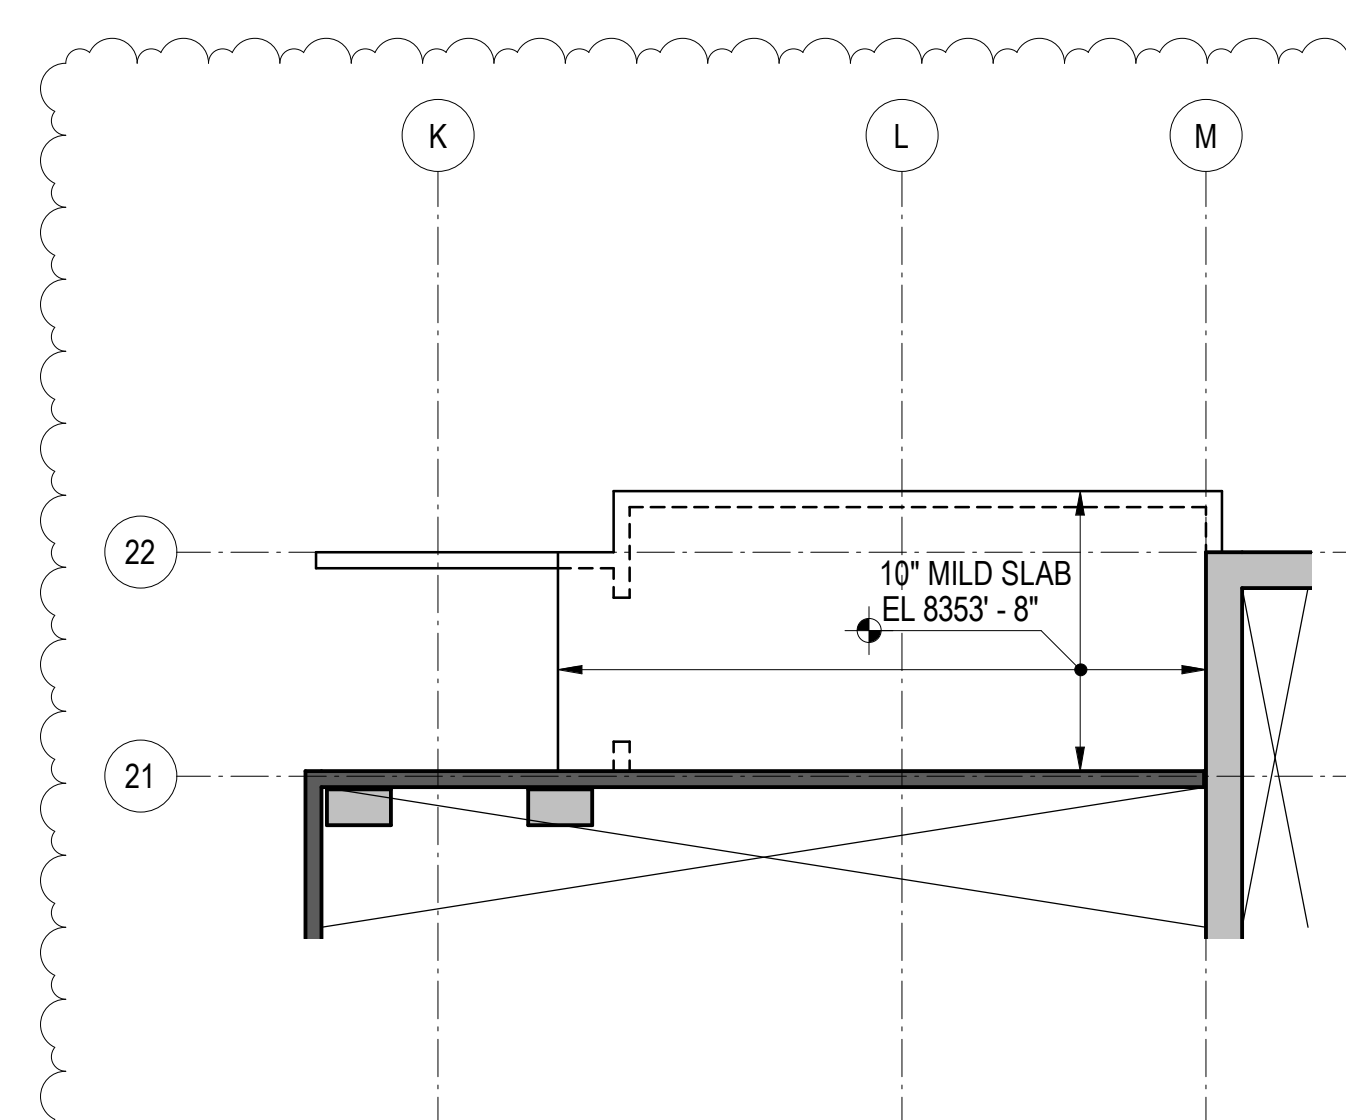
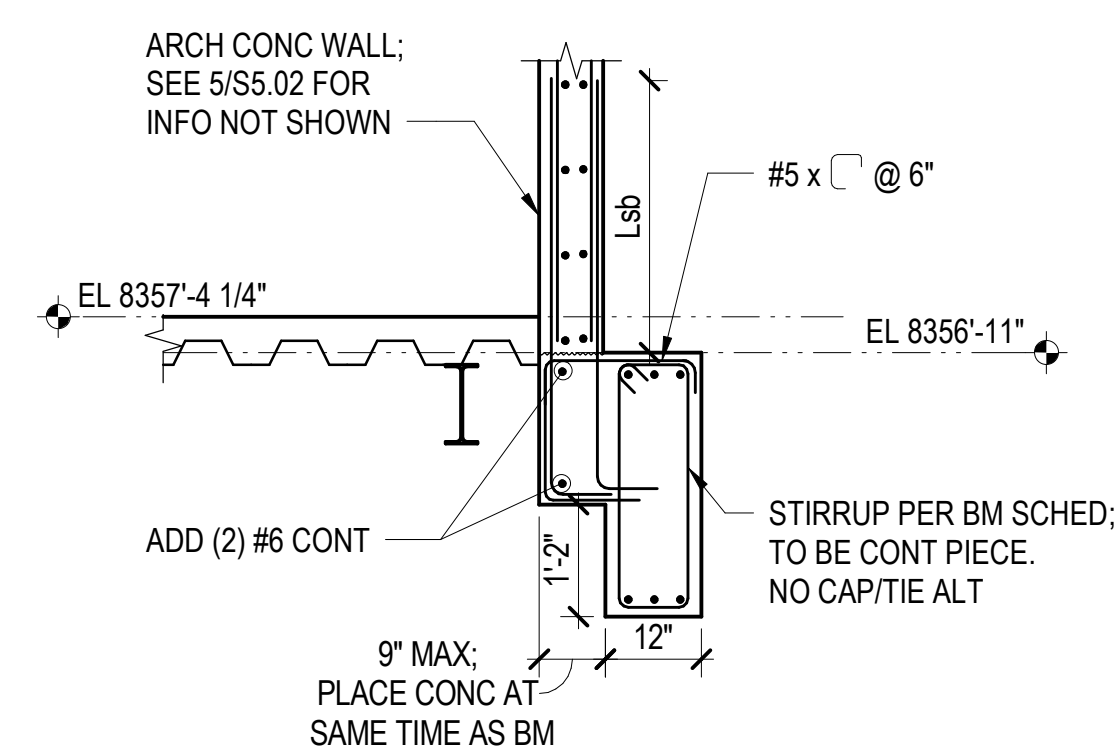
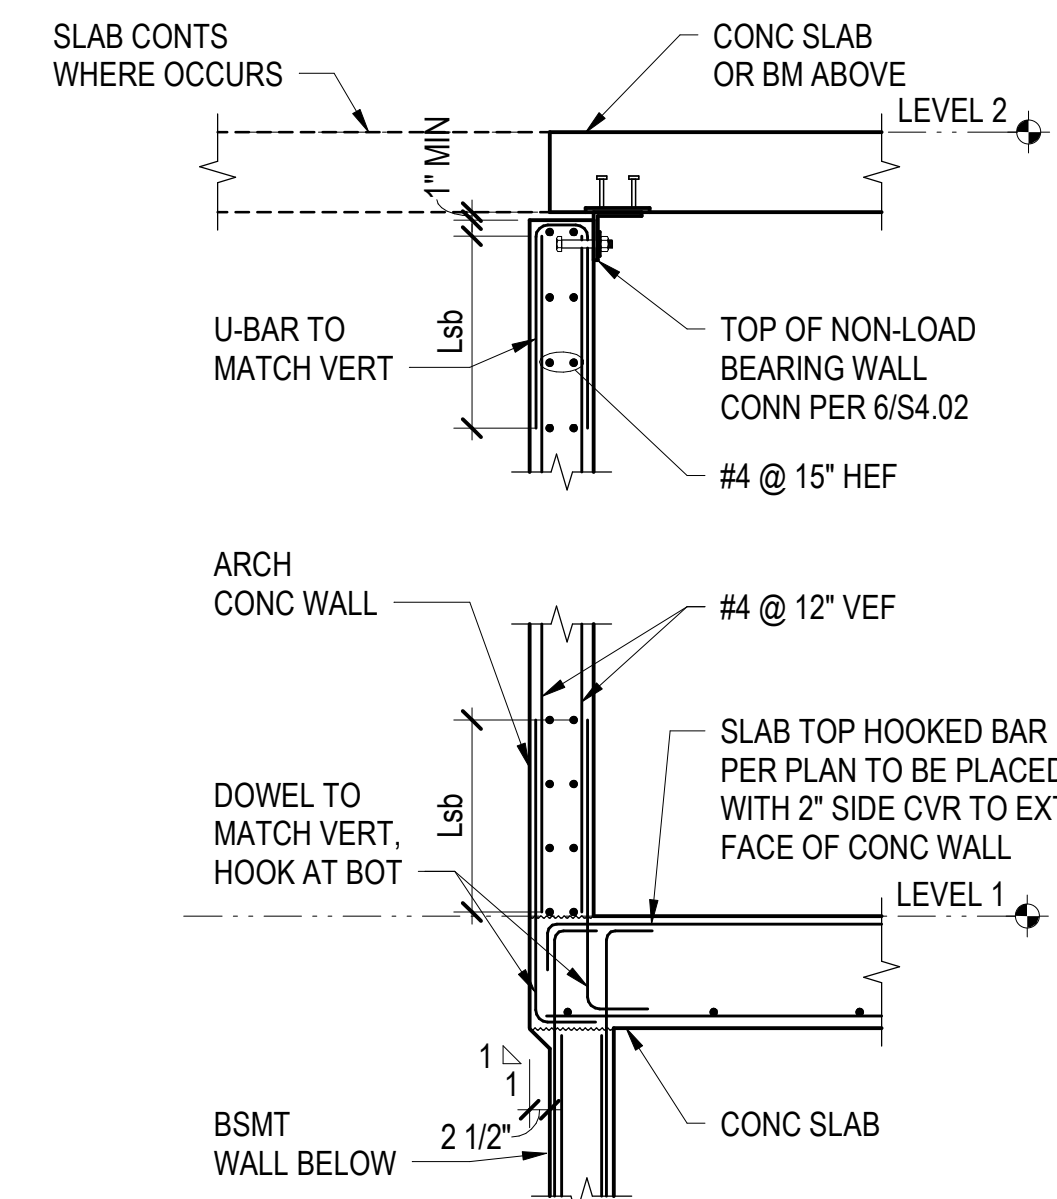
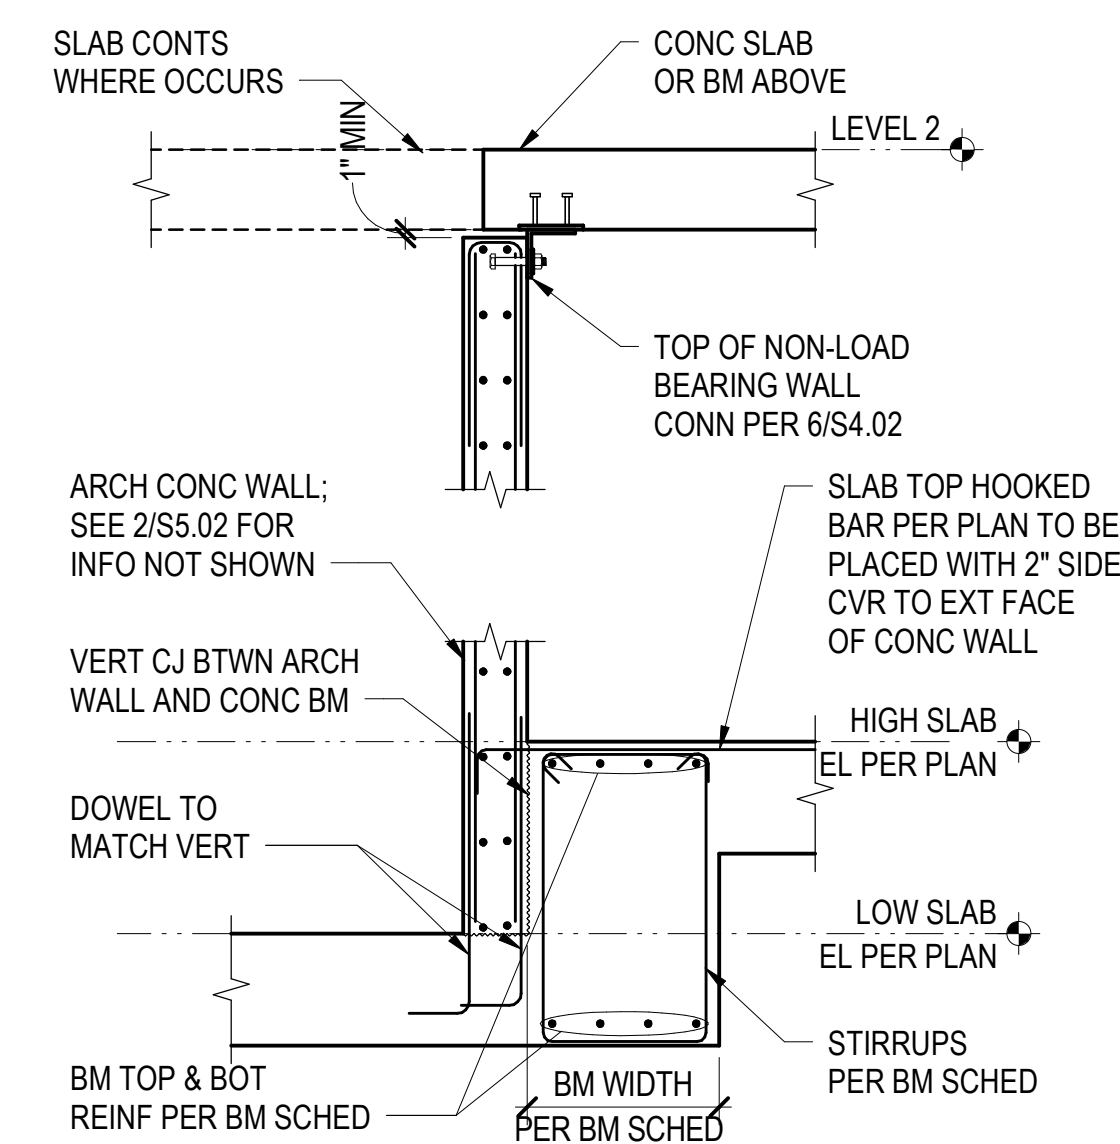
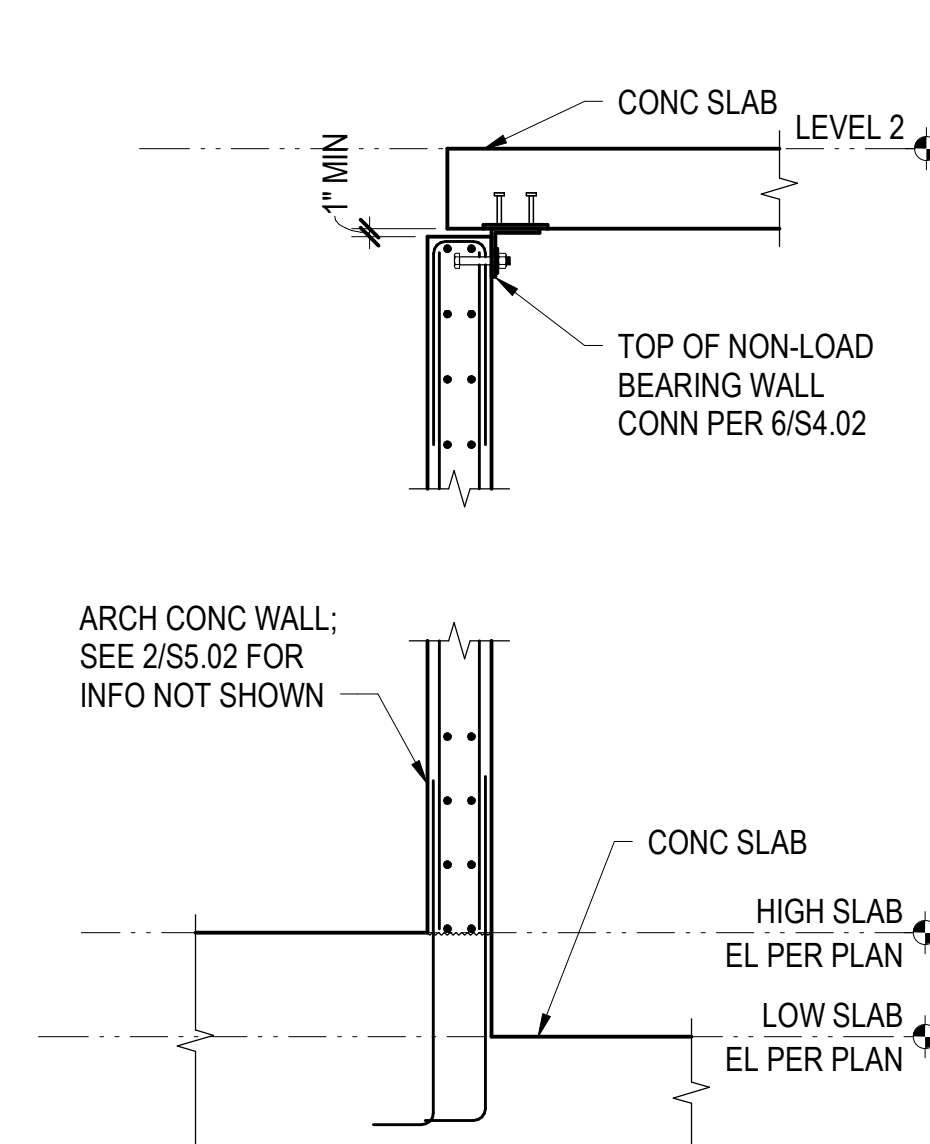


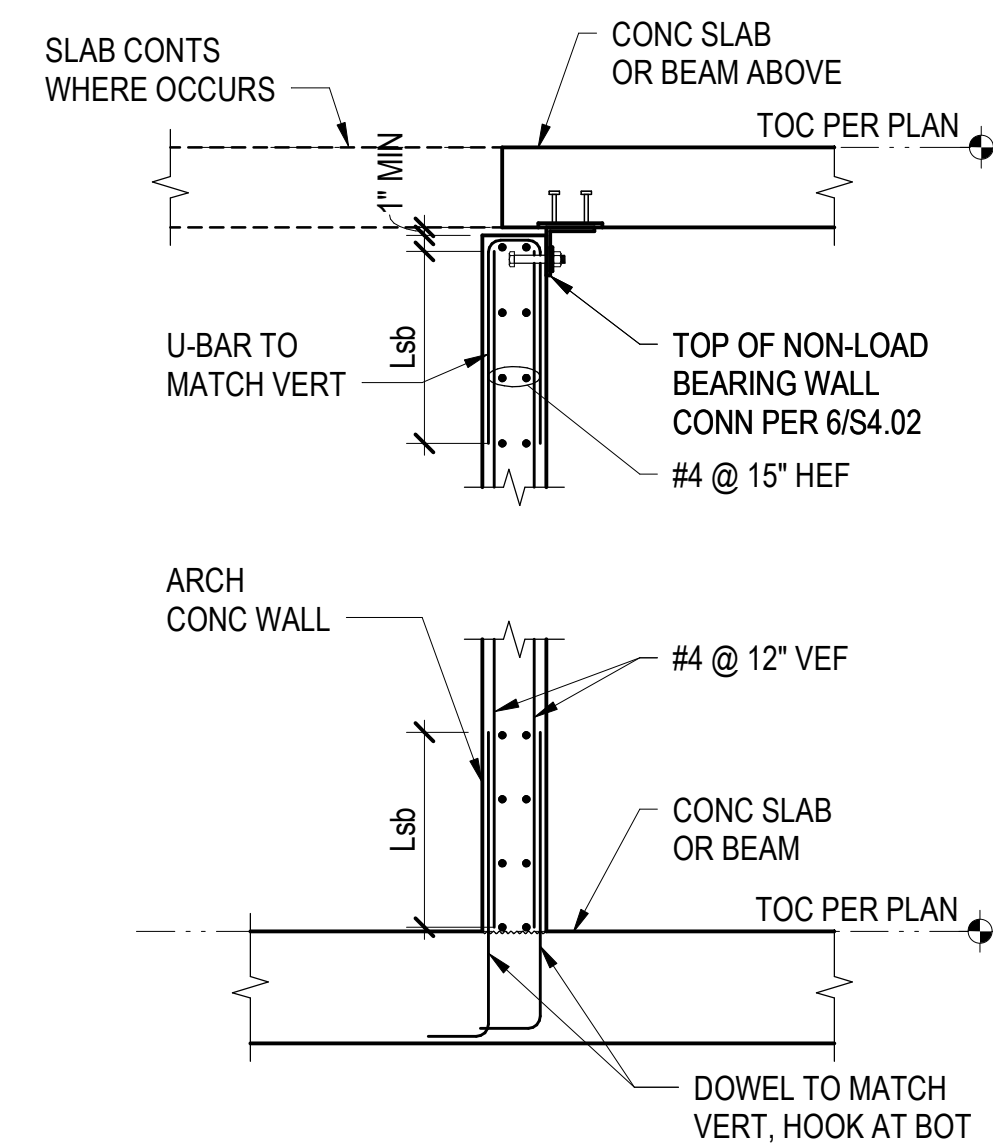

served for permit stamp

Seattle, Washington 98104 USA
+1 206 624 5670 elsonkundig.com

Olson Kundig

SOMMET BLANC - ABC
DEER VALLEY, UTAH

MAGNUSSON
KLEMENCIC
ASSOCIATES

Structural + Civil Engineers
Seattle Chicago
www.mka.com
206 292 1200

Principal architect _____

project manager

Drawn by

checked by _____

no. 20052

ate 05/17/2024

visions:

01/17/2025 ASI-006.1

8/19/2024	ASI-004
-----------	---------

date	by
------	----

FC SET 2 OF 3

5/17/2024

POWER A & B CONCRETE SECTIONS AND DETAILS

S5.02