
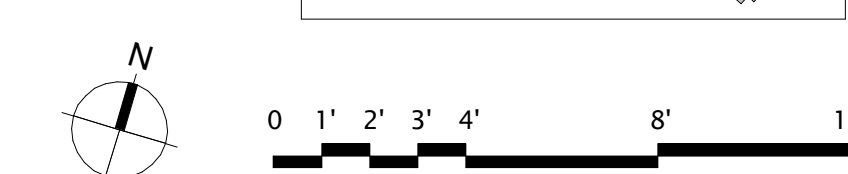
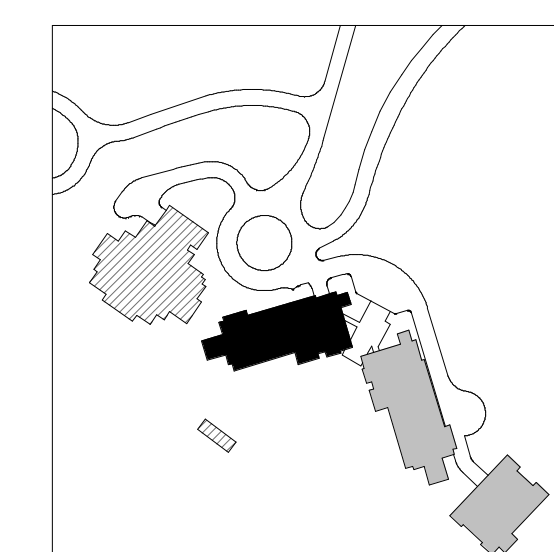


PLAN GENERAL NOTES

1. DIMENSIONS ARE TO FACE OF STUD OF EXTERIOR WALLS, CORRIDOR WALLS & INTERIOR WALLS, UNO.
2. DIMENSIONS ARE TO CENTERLINE OF DEMISING WALLS, UNO.
3. ALL EXPOSED STRUCTURAL STEEL TO RECEIVE 1R INTUMESCENT PAINTING, UNO.
4. AT FRAMED EXTERIOR WALLS, FRAMING TO BE SET BACK 5/8" FROM FACE OF CONCRETE TO ALLOW FOR FLUSH ALIGNMENT OF SHEATHING TO EDGE OF SLAB, UNO.
5. CASEWORK DIMENSIONS ARE TO FACE OF FINISH, UNO.
6. SEE SHEETS AO 10 AND AO 11 FOR ASSEMBLIES.
7. ALL CORRIDOR WALLS ARE TYPE E6, UNO.
8. ALL DEMISING WALLS ARE TYPE 4E, UNO.
9. ALL INTERIOR PARTITIONS ARE TYPE A6, UNO.
10. ALL FURRING AROUND CONCRETE STRUCTURAL COLUMNS TYPE G1, UNO.
11. ALL VENT SHaft WALLS ARE TYPE K4, UNO.
12. REFER TO LIFE SAFETY PLANS AO 30 - AO 34 FOR FULL EXTENT OF FIRE RATED WALLS.
13. UNO UNIT PLAYS LAUNTS ON SHEETS A24A - A24R.
14. ALL OWNER PARKING STALLS SHALL INCLUDE VEHICLE INFRASTRUCTURE.
15. REFER TO SHEET AO 08 FOR ANSI TYPE A ACCESSIBILITY REQUIREMENTS.
16. REFER TO SHEET AO 07 FOR ANSI TYPE A ACCESSIBILITY REQUIREMENTS.
17. REFER TO SHEET AO 06 FOR ADA PUBLIC SPACE ACCESSIBILITY REQUIREMENTS.
18. MECHANICAL EQUIPMENT SHALL BE LOCATED OUTSIDE OF MECHANICAL ENCLOSURE.
19. CONTRACTOR TO COORDINATE WITH FIREPLACE MANUFACTURER GUIDELINES FOR VENTING.

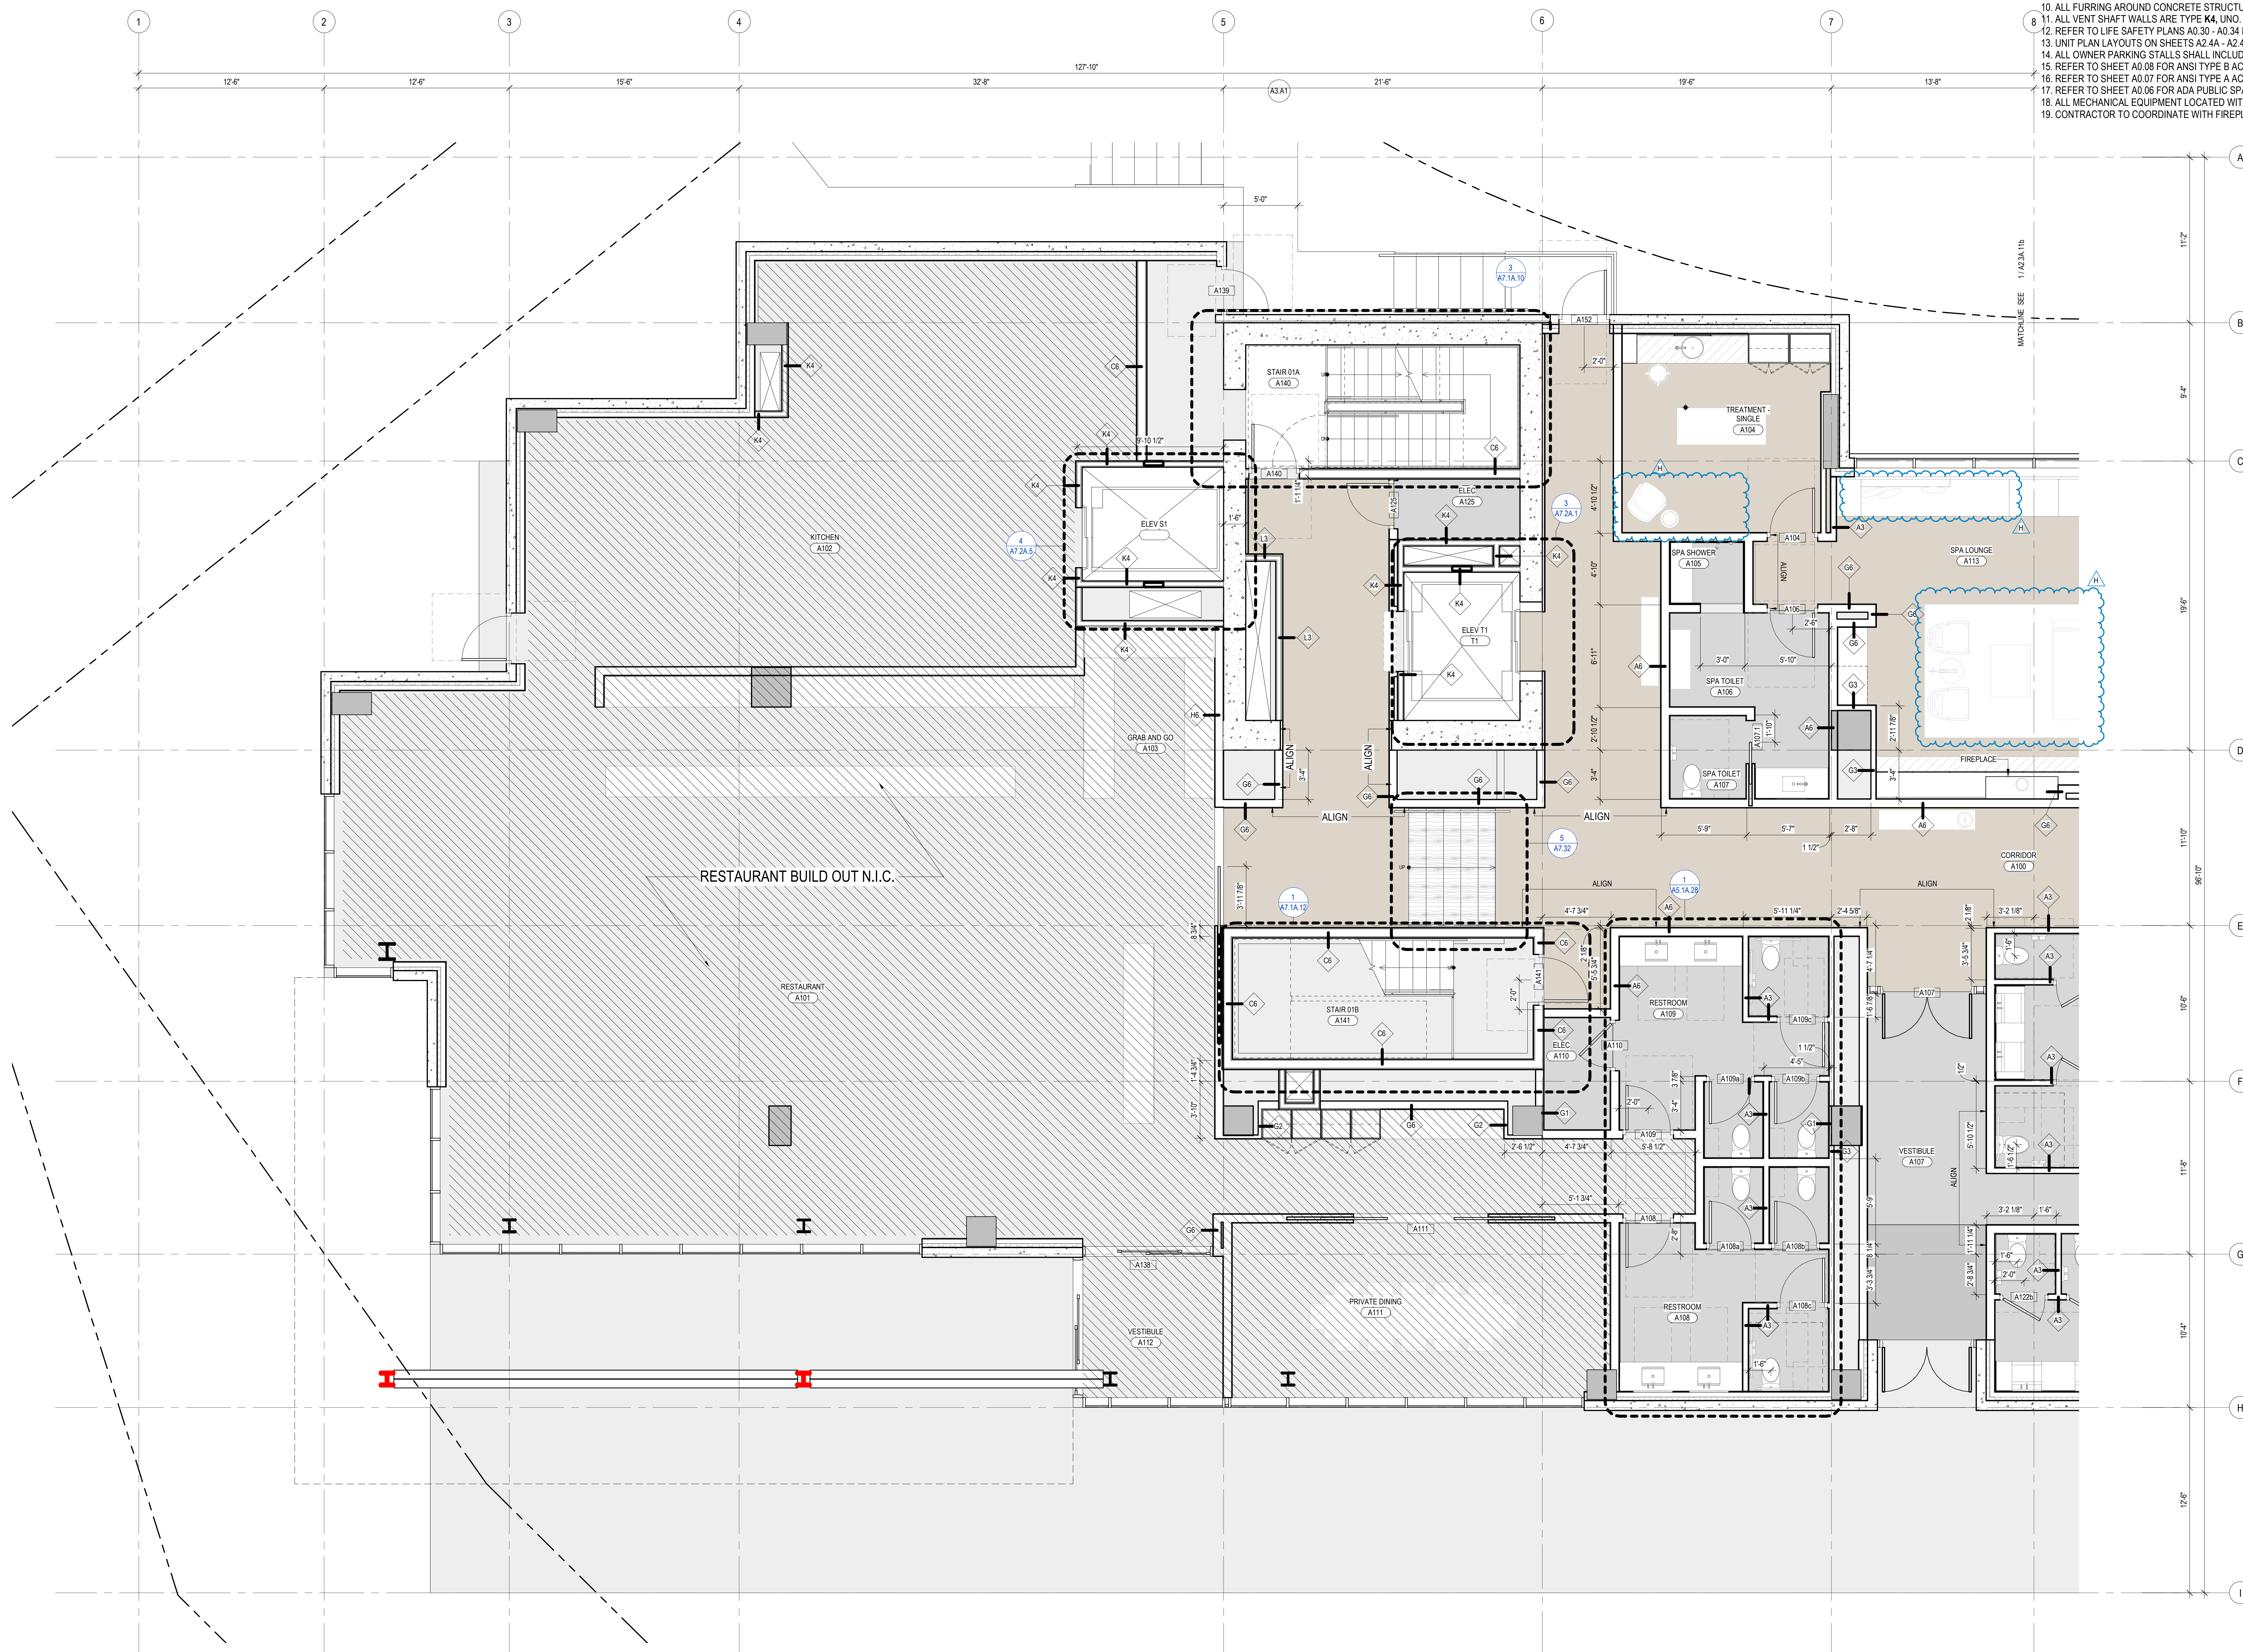

1 TOWER A - LVL 1 - AREA A
SCALE: 1/4" = 1'-0"

SCALE: 1/4" = 1'-0"