
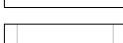
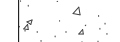
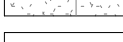
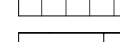
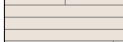


1. REFER TO ROOM FINISH TAG FOR TYPICAL FINISH CALLOUTS, U.N.O.
2. "CG" DESIGNATES CORNER GAIRD LOCATIONS. REFER TO APPENDIX A FOR FINISH SPECIFICATION.

HATCH PATTERN INDICATE EXTENT OF FLOOR FINISH TYPES

	WOOD FLOORING		SPORTS
	TILE		RESILIENT FLOORING
	CARPET		CONCRETE
	CARPET TILE		EXTERIOR DECK TILE
	EXTERIOR PAVERS		STONE TILE
	BOWLING WOOD FLOOR		RESIDENTIAL WOOD FLOORING
	CORNER GUARD		END GRAIN WOOD FLOORING


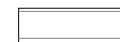


ROOM NAME

ROOM NUMBER	
FLOOR	CEILING
WALL BASE	WALL

ROOM FINISH TAG

NOTE: FINISH IS CONSISTENT THROUGHOUT IF ONLY ONE IS LISTED.

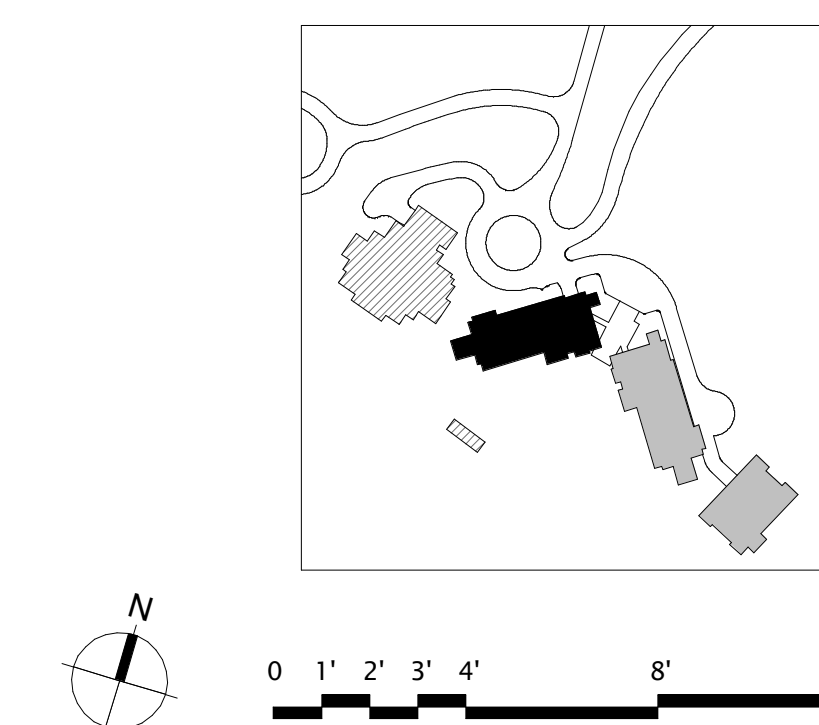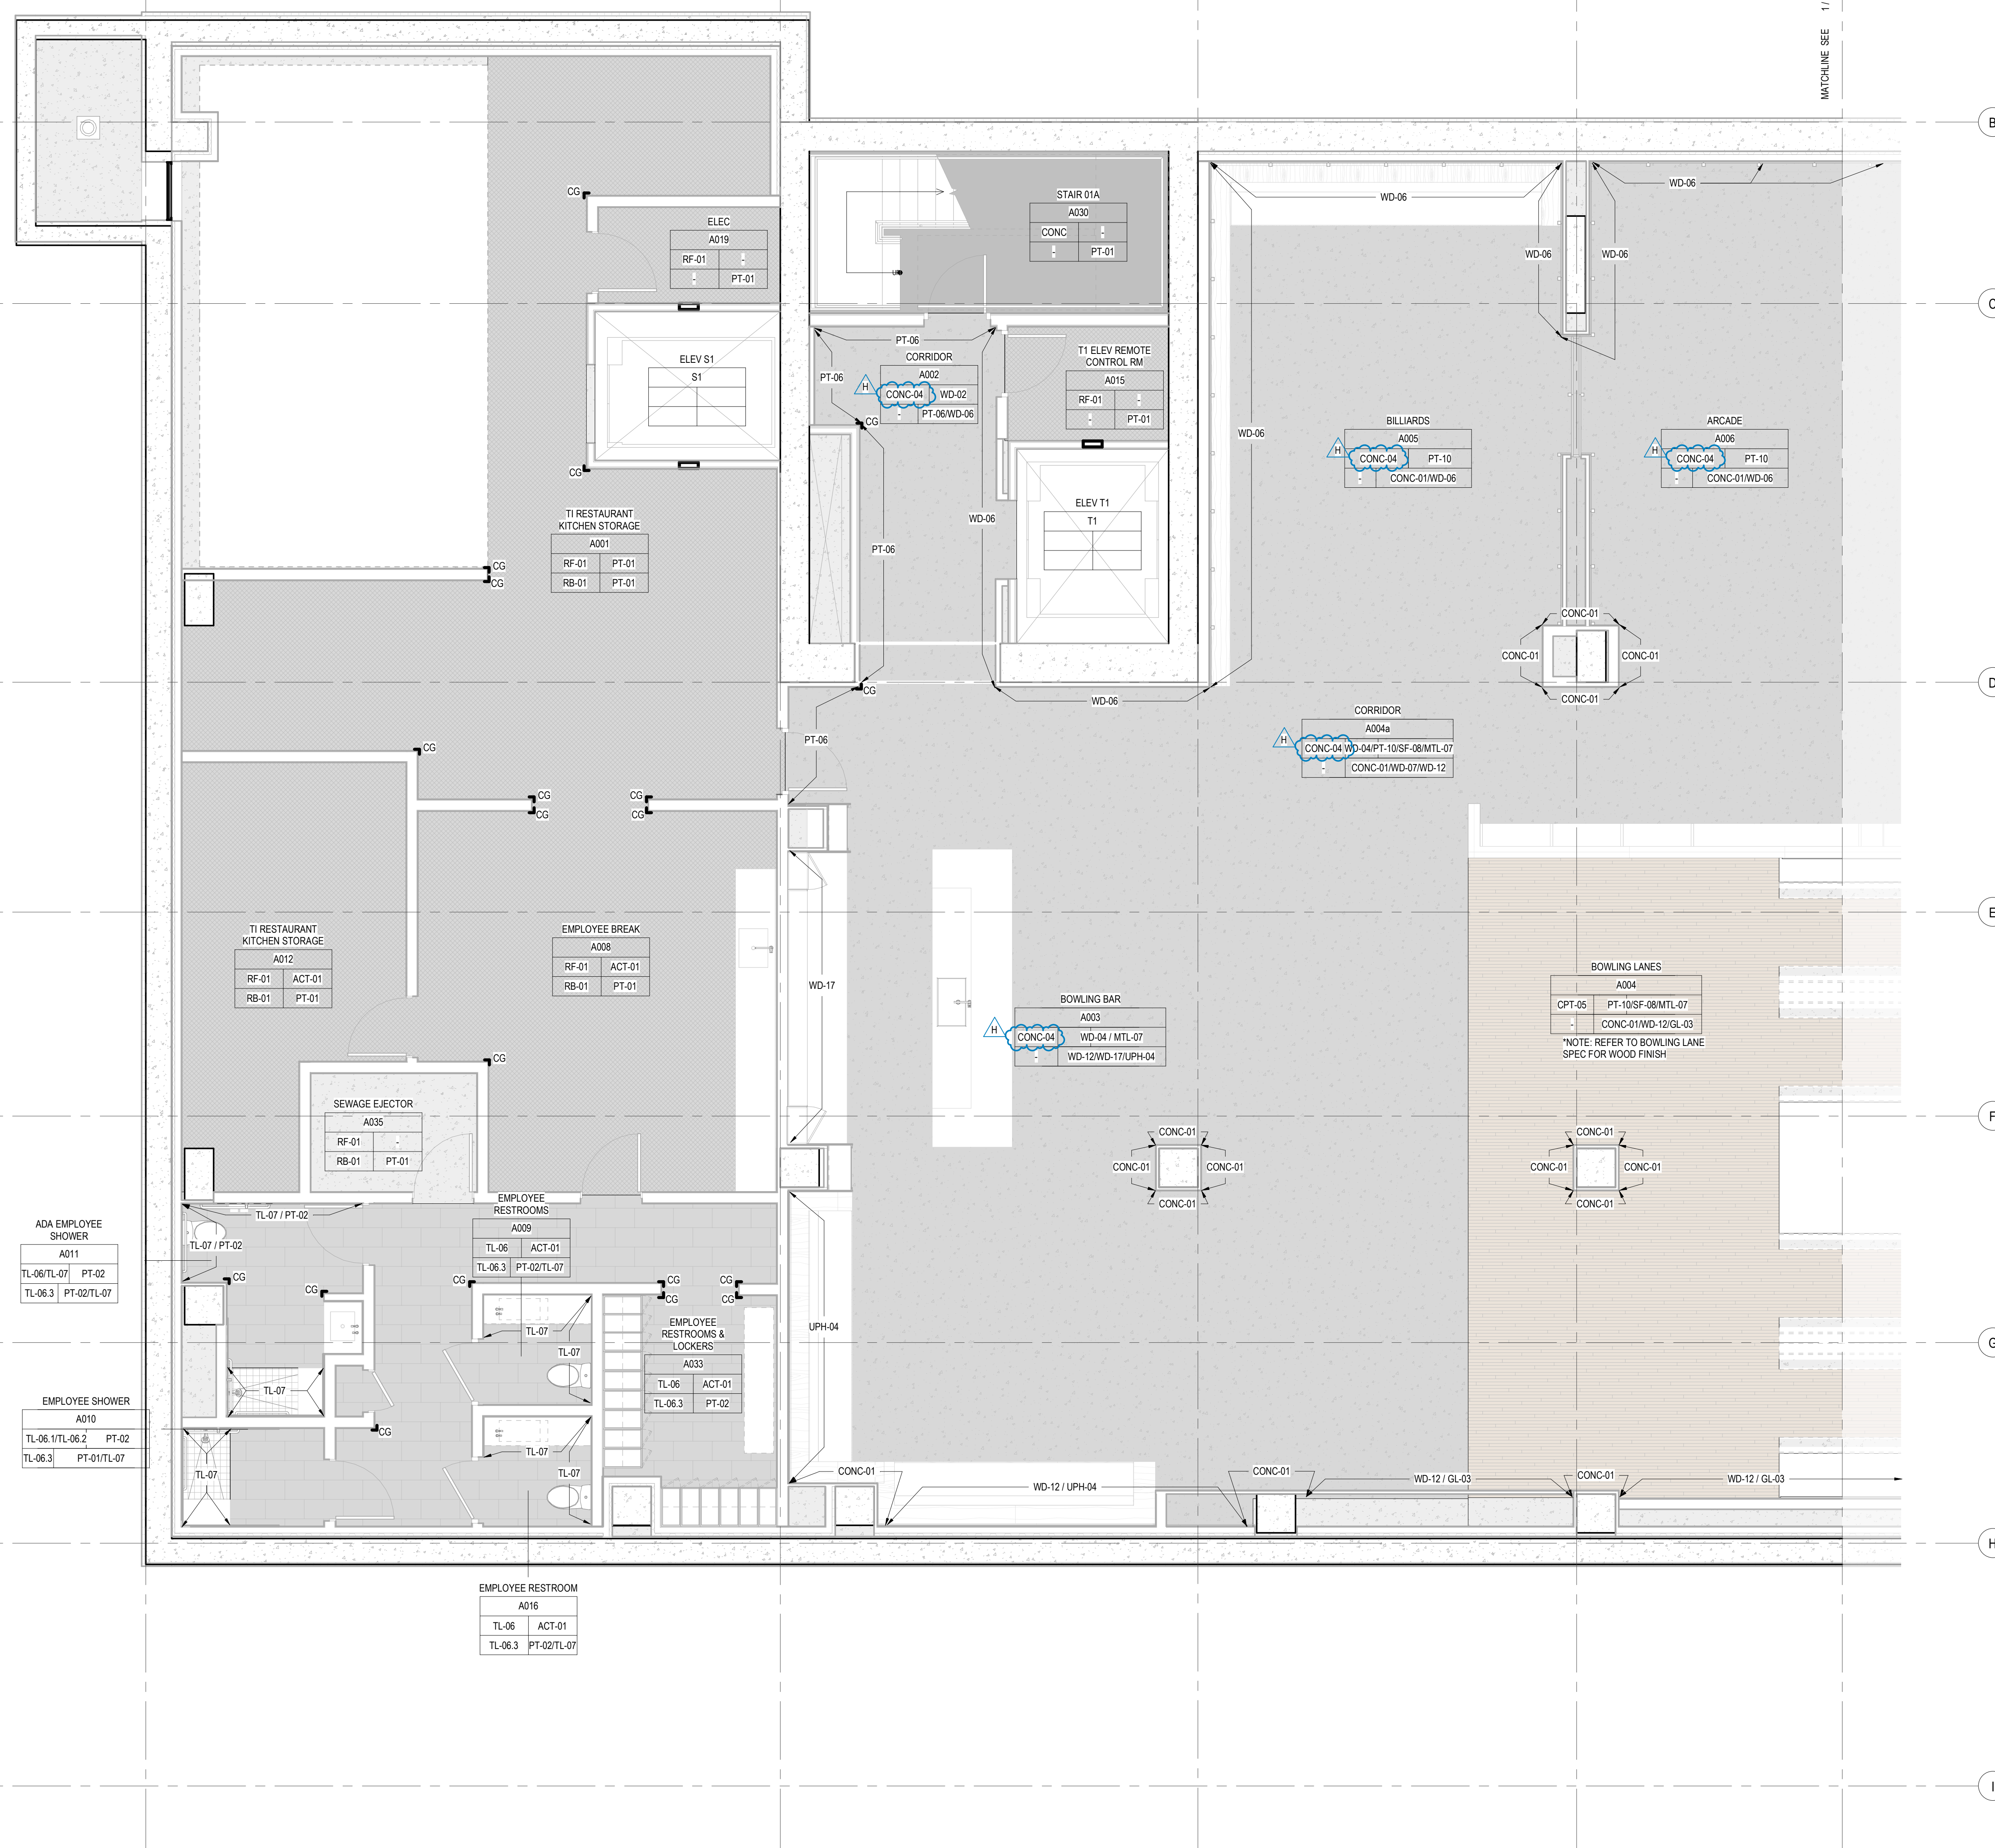

1 FINISH PLAN - TOWER A - LVL B - AREA A
SCALE: 1/4" = 1'-0"