



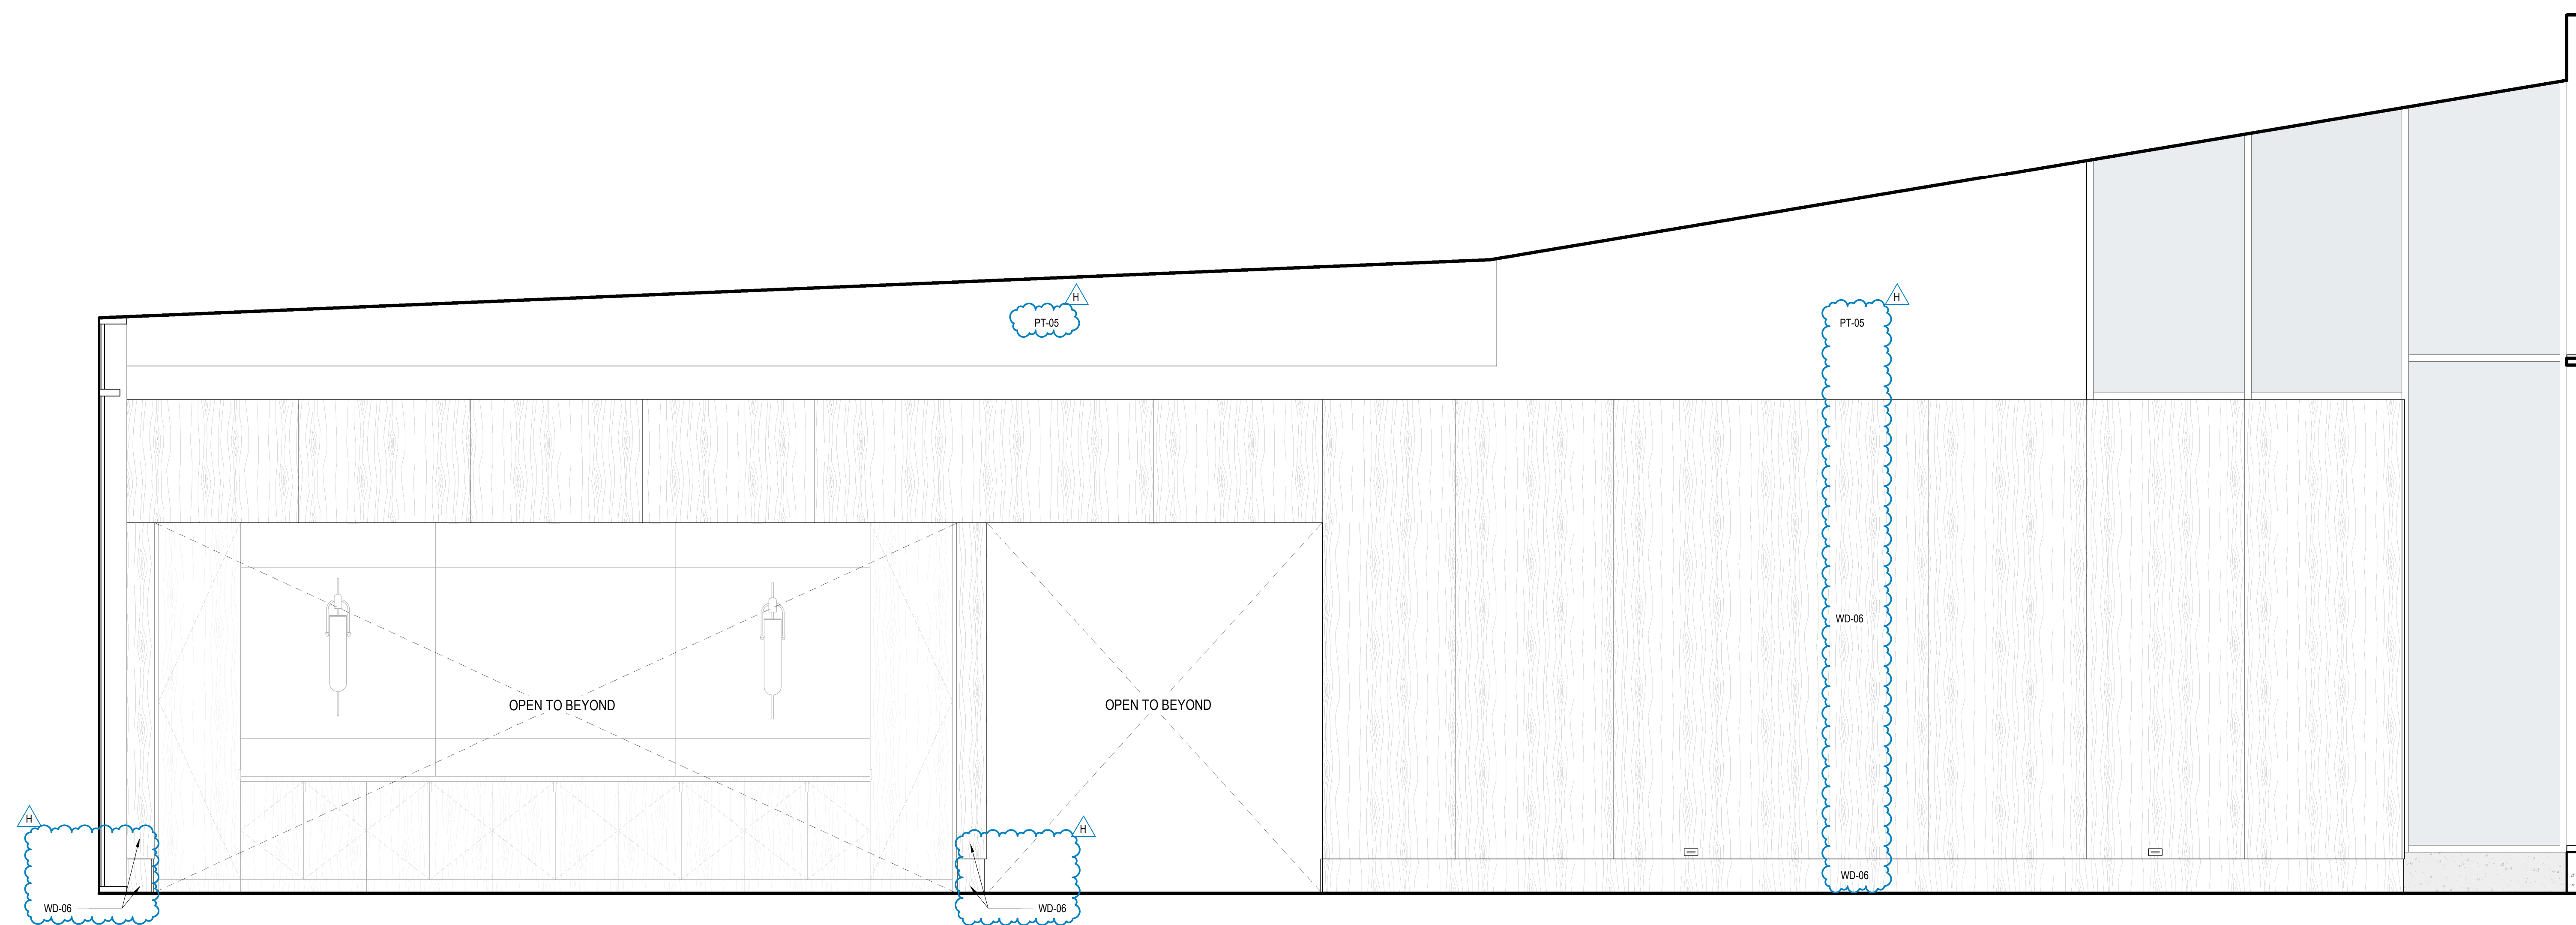

SCALE: 1/2" = 1'-0"

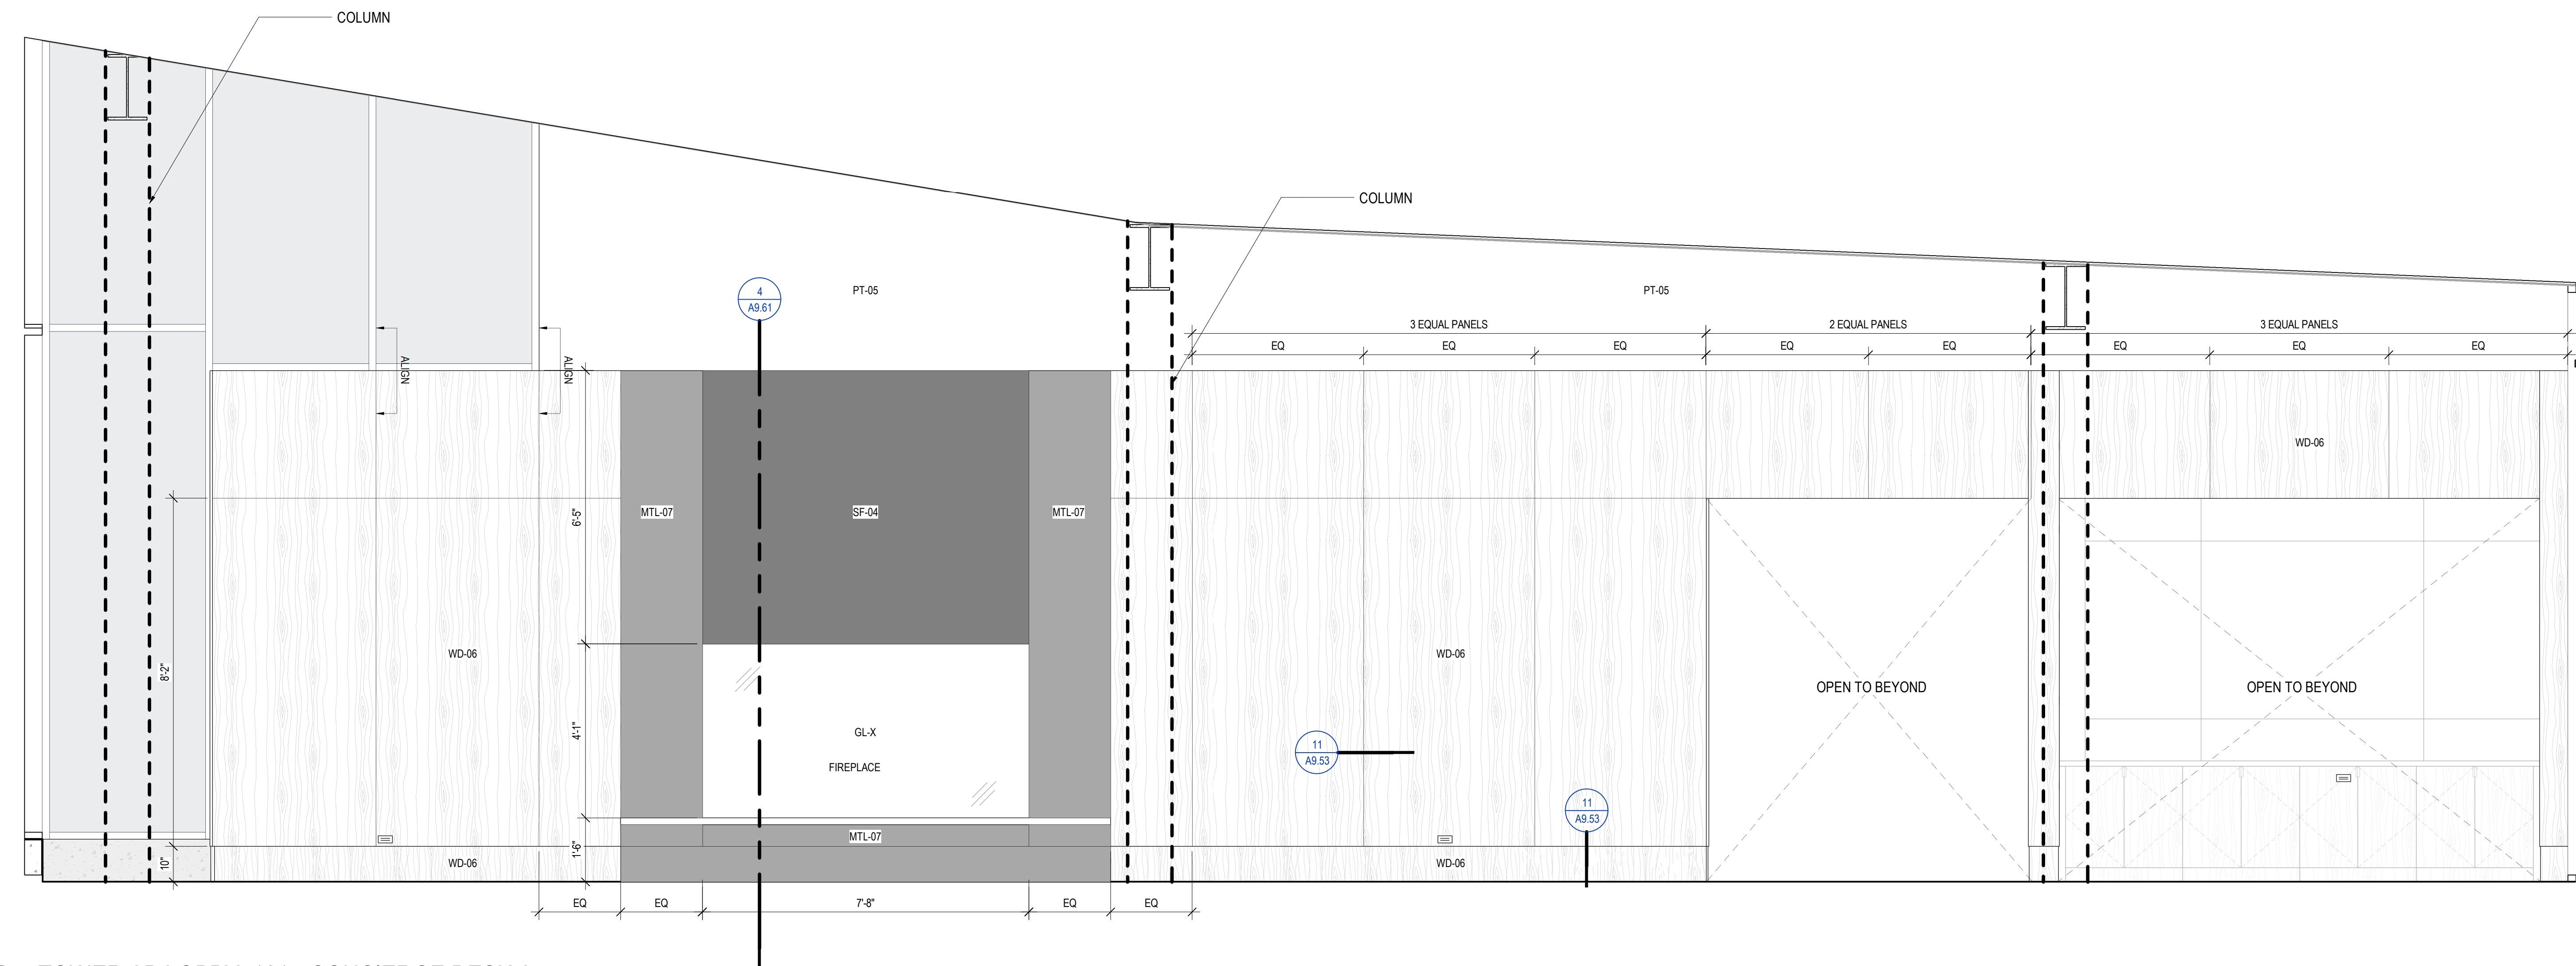

SCALE: 1/2" = 1'-0"

SOMME I BLANC
9300 MARSAC AVE
PARK CITY, UT 84060

