



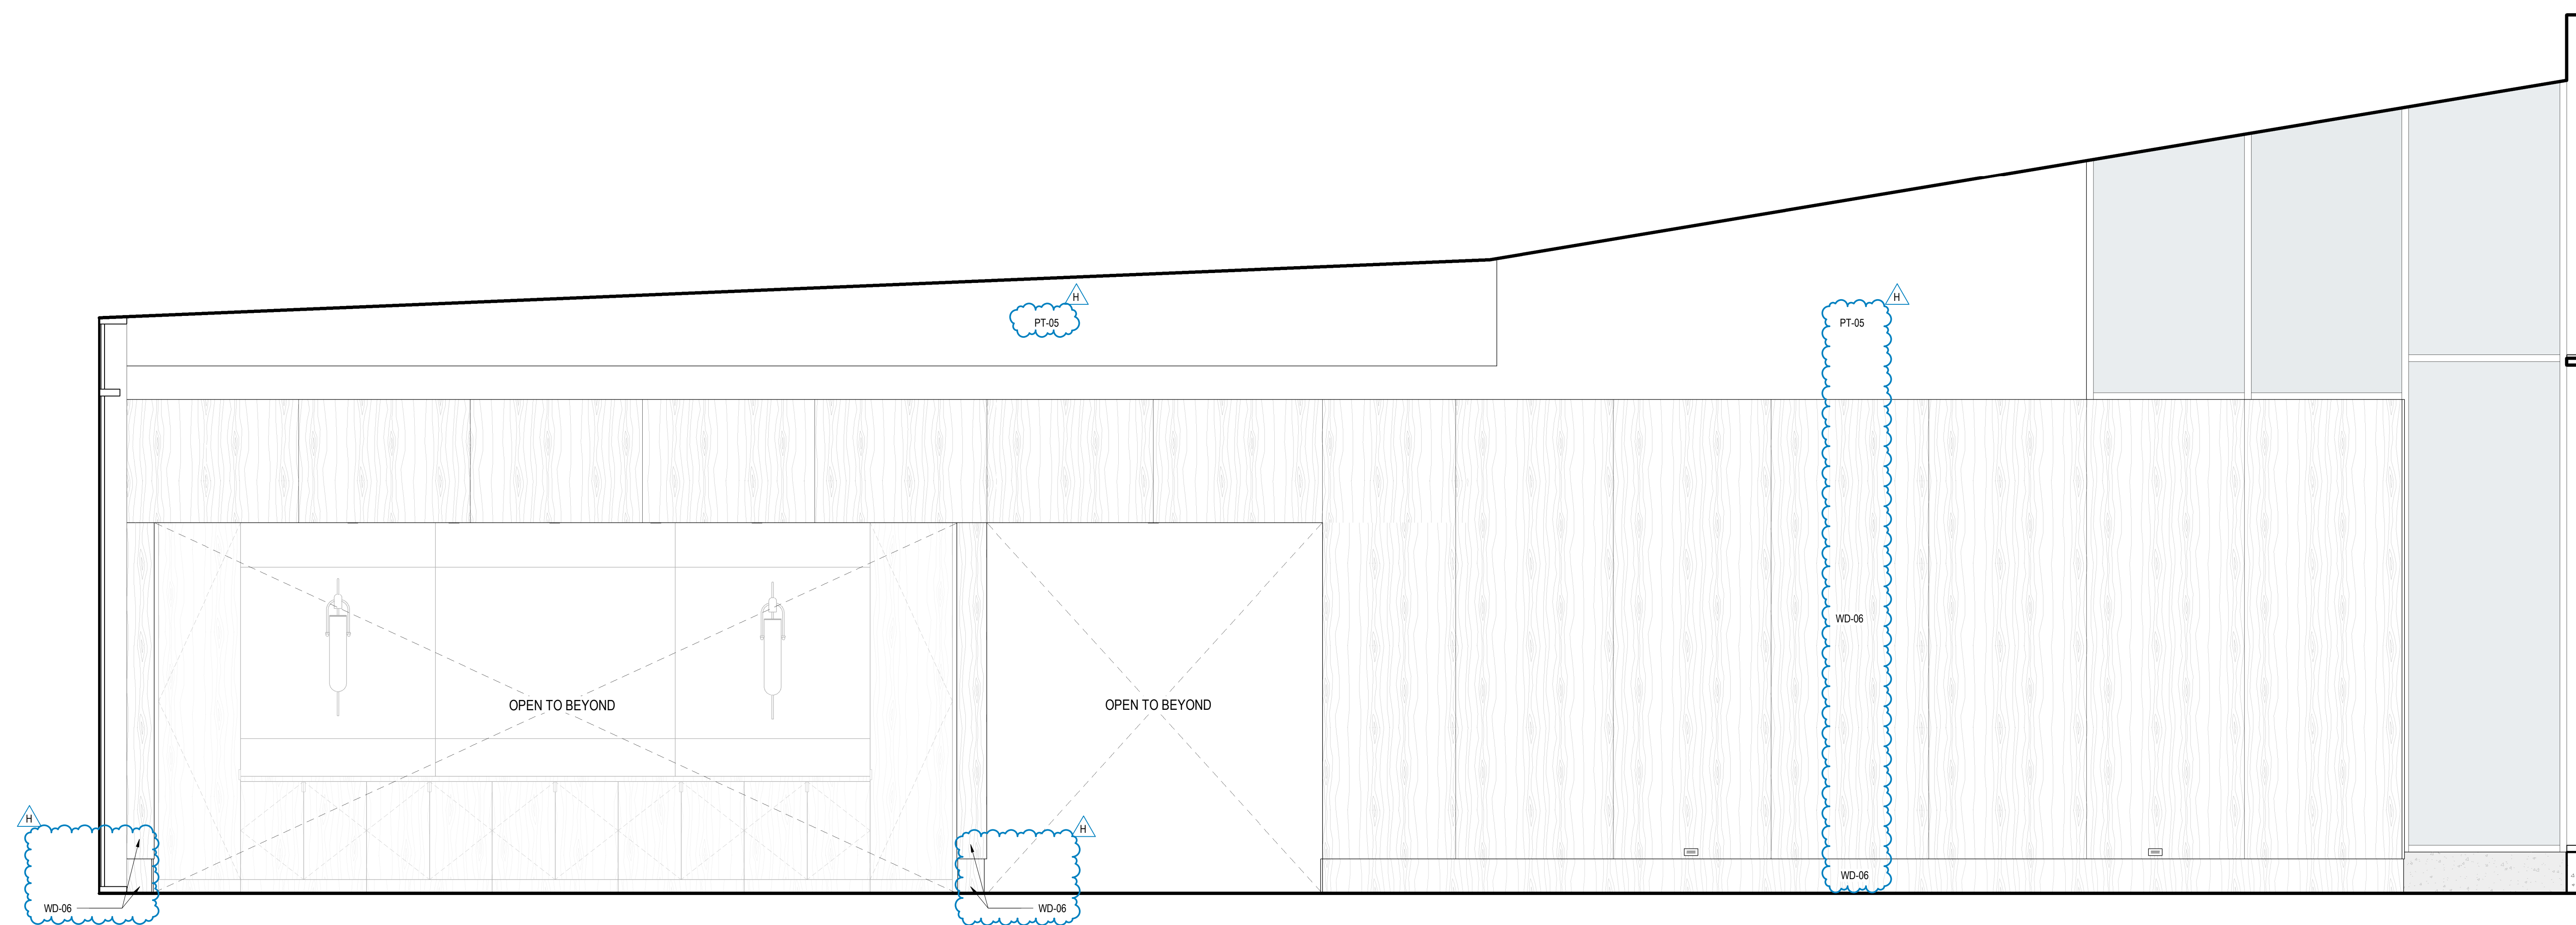


SCALE: 1/2" = 1'-0"

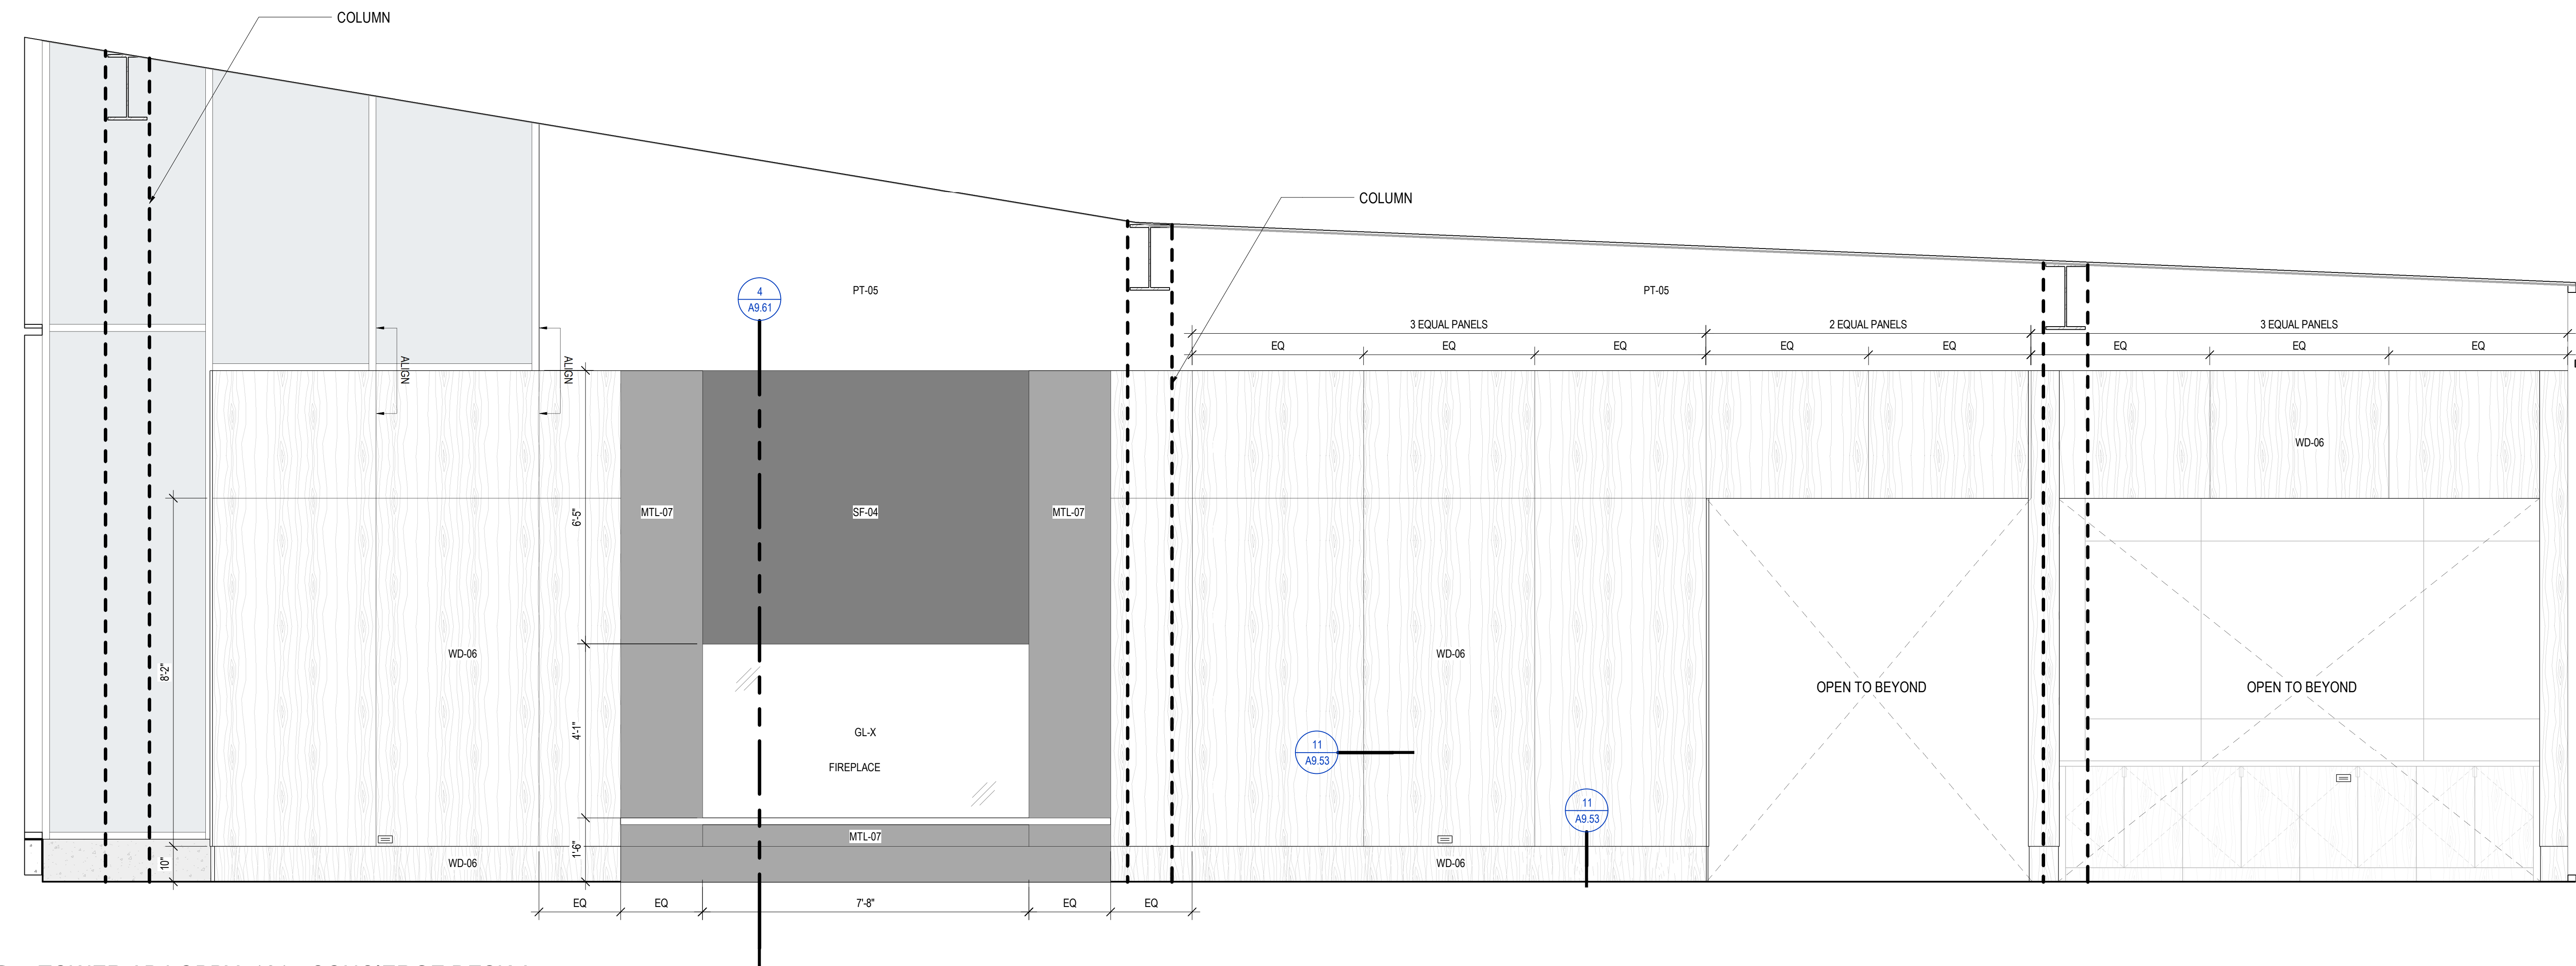

SCALE: 1/2" = 1'-0"

SOMME I BLANC
9300 MARSAC AVE
PARK CITY, UT 84060

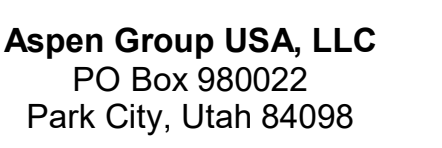

H 03/24/25	ASI 005	
no.	date	by

A5.1AB.1