


PLAN GENERAL NOTES

1. DIMENSIONS ARE TO FACE OF STUD OF EXTERIOR WALLS, CORRIDOR WALLS & INTERIOR WALLS. UNO
2. DIMENSIONS ARE TO CENTERLINE OF DEMISING WALLS. UNO
3. ALL EXPOSED STRUCTURAL STEEL TO RECEIVE 1/8" NITENTCESMAN PAINTING. UNO
4. AT FRAMED EXTERIOR WALLS, THE ROOF IS TO BE SET BACK 5/8" FROM FACE OF CONCRETE TO ALLOW FOR FLOSH ALIGNMENT OF SHEATHING TO EDGE OF SLAB. UNO
5. CASEWORK DIMENSIONS ARE TO FACE OF FINISH. UNO
6. SEE SHEETS A0.10 AND A0.11 FOR ASSEMBLIES.
7. ALL CORRIDOR WALLS ARE TYPE B6. UNO
8. ALL DEMISING WALLS ARE TYPE B6. UNO
9. ALL INTERIOR PARTITIONS ARE TYPE A6. UNO
10. ALL FURRING AROUND CONCRETE STRUCTURAL COLUMNS TYPE G1. UNO
11. ALL VENT SHAF WALLS ARE TYPE K4. UNO
12. REFER TO LIFE SAFETY PLAN, A20.1 - A20.4 FOR FULL EXTENT OF FIRE RATED WALLS.
13. UNIT PLAN LAYOUTS ON SHEETS A24.A - A24.R
14. ALL OWNER PARKING STALLS SHALL INCLUDE EV INFRASTRUCTURE.
15. REFER TO SHEET A0.08 FOR ANSI TYPE B ACCESSIBILITY REQUIREMENTS.
16. REFER TO SHEET A0.07 FOR ANSI TYPE A ACCESSIBILITY REQUIREMENTS.
17. REFER TO SHEET A0.09 FOR ANSI TYPE B PUBLIC SPACE ACCESSIBILITY REQUIREMENTS.
18. ALL MECHANICAL EQUIPMENT LOCATED WITHIN ELEVATOR/MECHANICAL EQUIPMENT ENCLOSURE.
19. CONTRACTOR TO COORDINATE WITH FIREPLACE MANUFACTURER GUIDELINES FOR VENTING

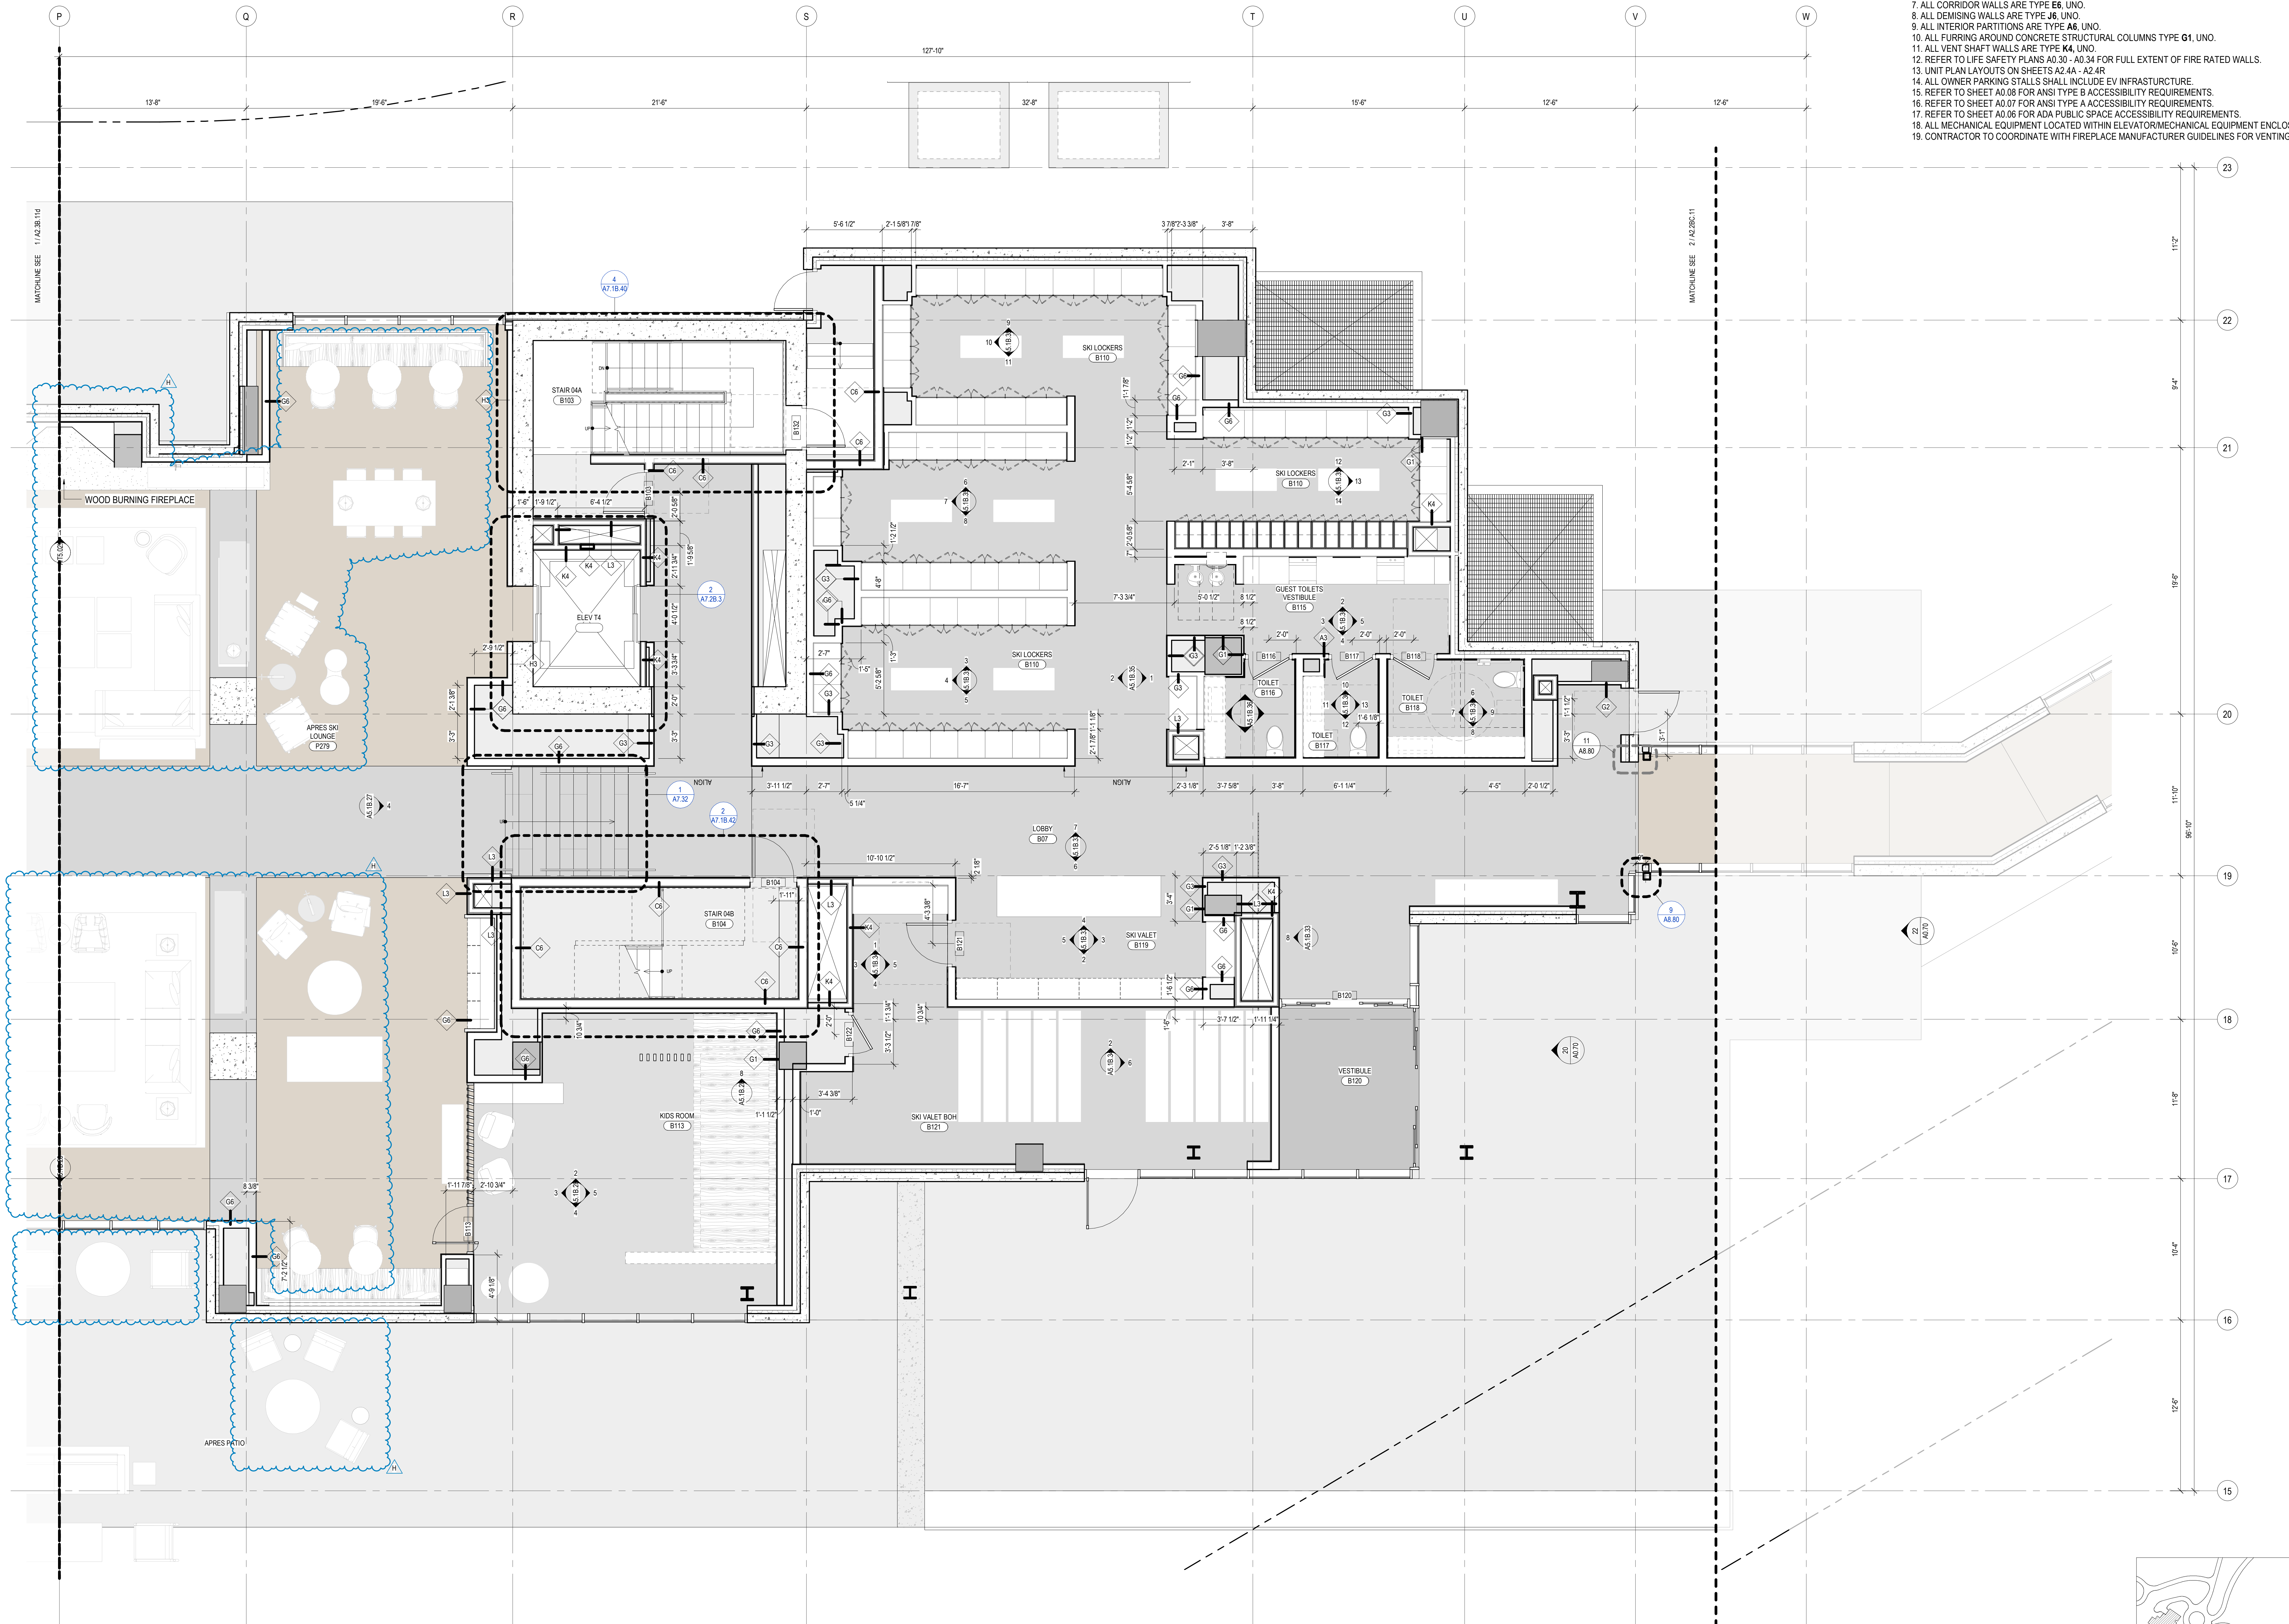

1 TOWER B - LVL 1 - AREA E
SCALE: 1/4" = 1'-0"

SCALE: 1/4" = 1'-0"

