


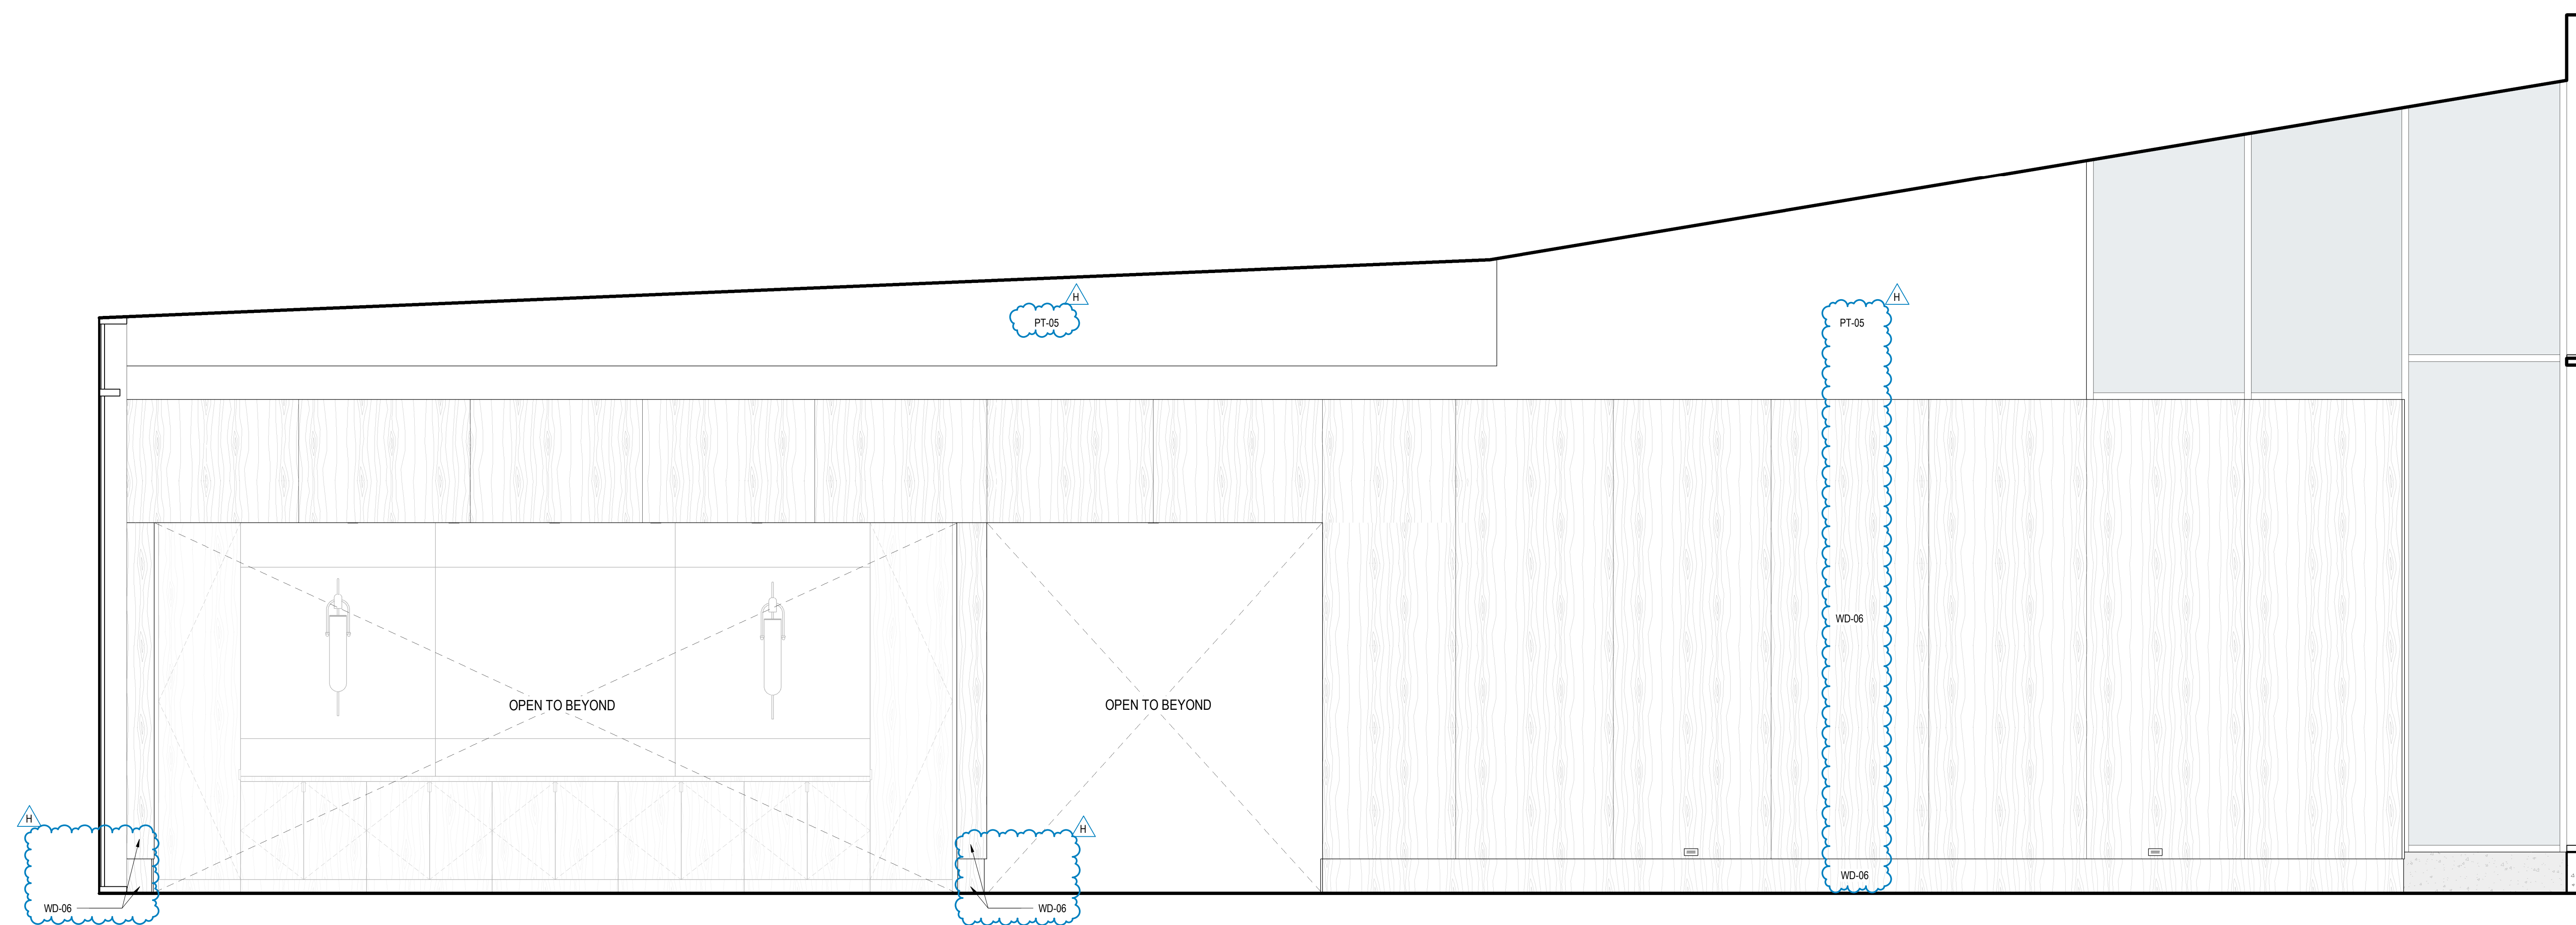

This architectural section drawing illustrates a building facade with a central fireplace and various window and panel arrangements. The drawing includes the following details:

- Central Fireplace:** Labeled "GL-X FIREPLACE" and "MTL-07", it is flanked by two vertical panels labeled "MTL-07".
- Windows and Panels:** To the left of the fireplace is a large window labeled "WD-06". To the right, there are two large windows labeled "WD-06" and two smaller windows labeled "WD-06".
- Structural Elements:** Two columns are indicated by dashed lines and labeled "COLUMN".
- Dimensions and Annotations:**
 - Vertical dimensions on the left include "5'-8\"", "4'-11\"", and "1'-6\"".
 - Horizontal dimensions at the bottom include "EQ", "EQ", "7'-8\"", "EQ", and "EQ".
 - Annotations include "PT-05", "3 EQUAL PANELS", "2 EQUAL PANELS", "3 EQUAL PANELS", "EQ", "WD-06", "OPEN TO BEYOND", "4 A9.61", "11 A9.53", and "11 A9.53".

A5.1AB.1