
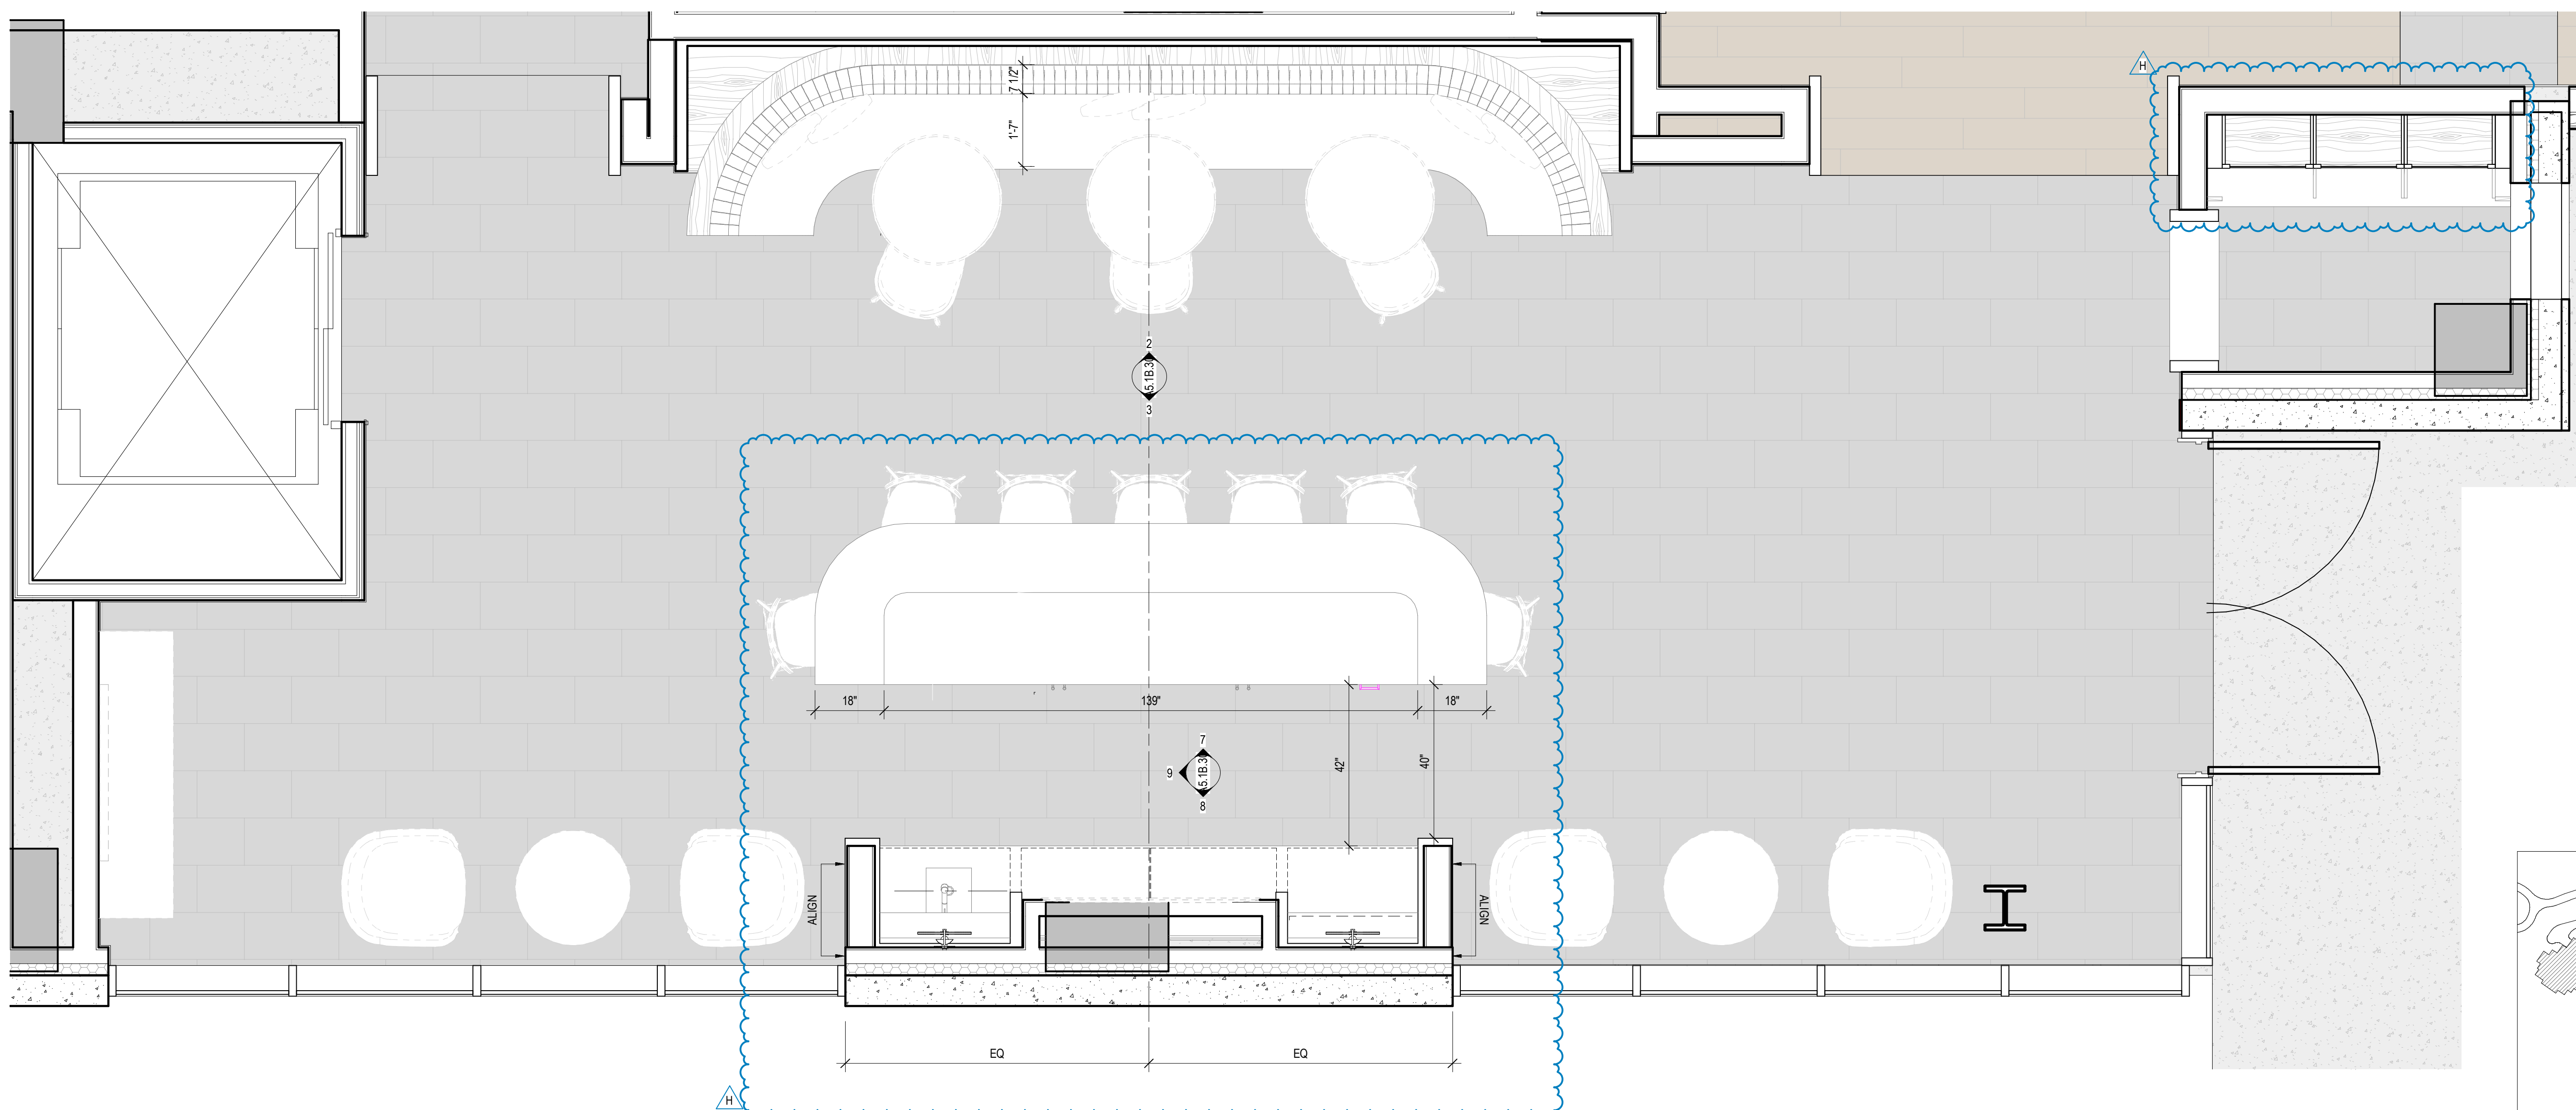
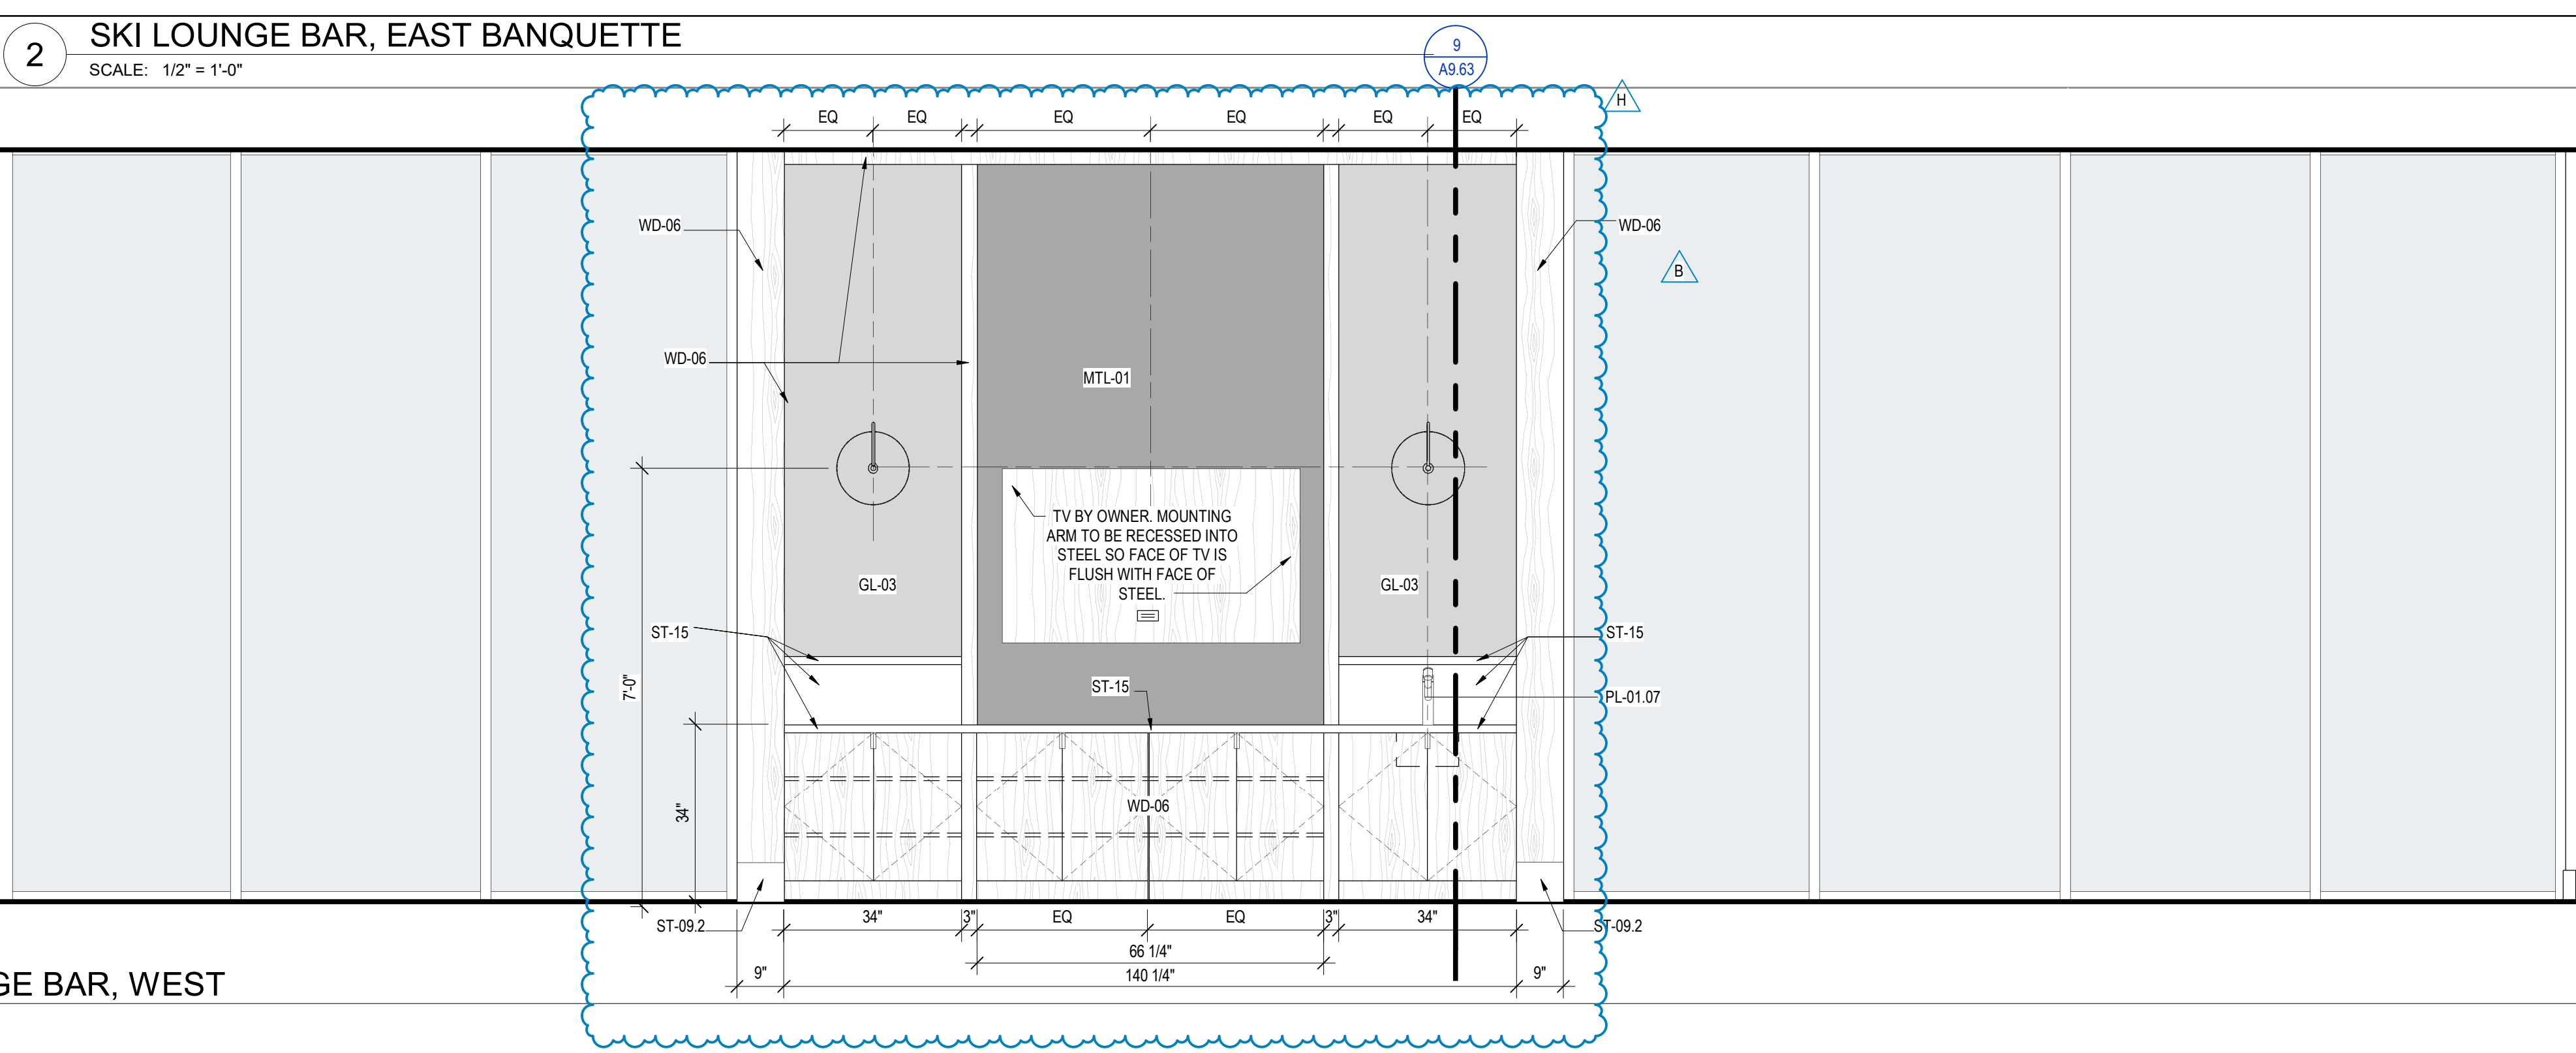
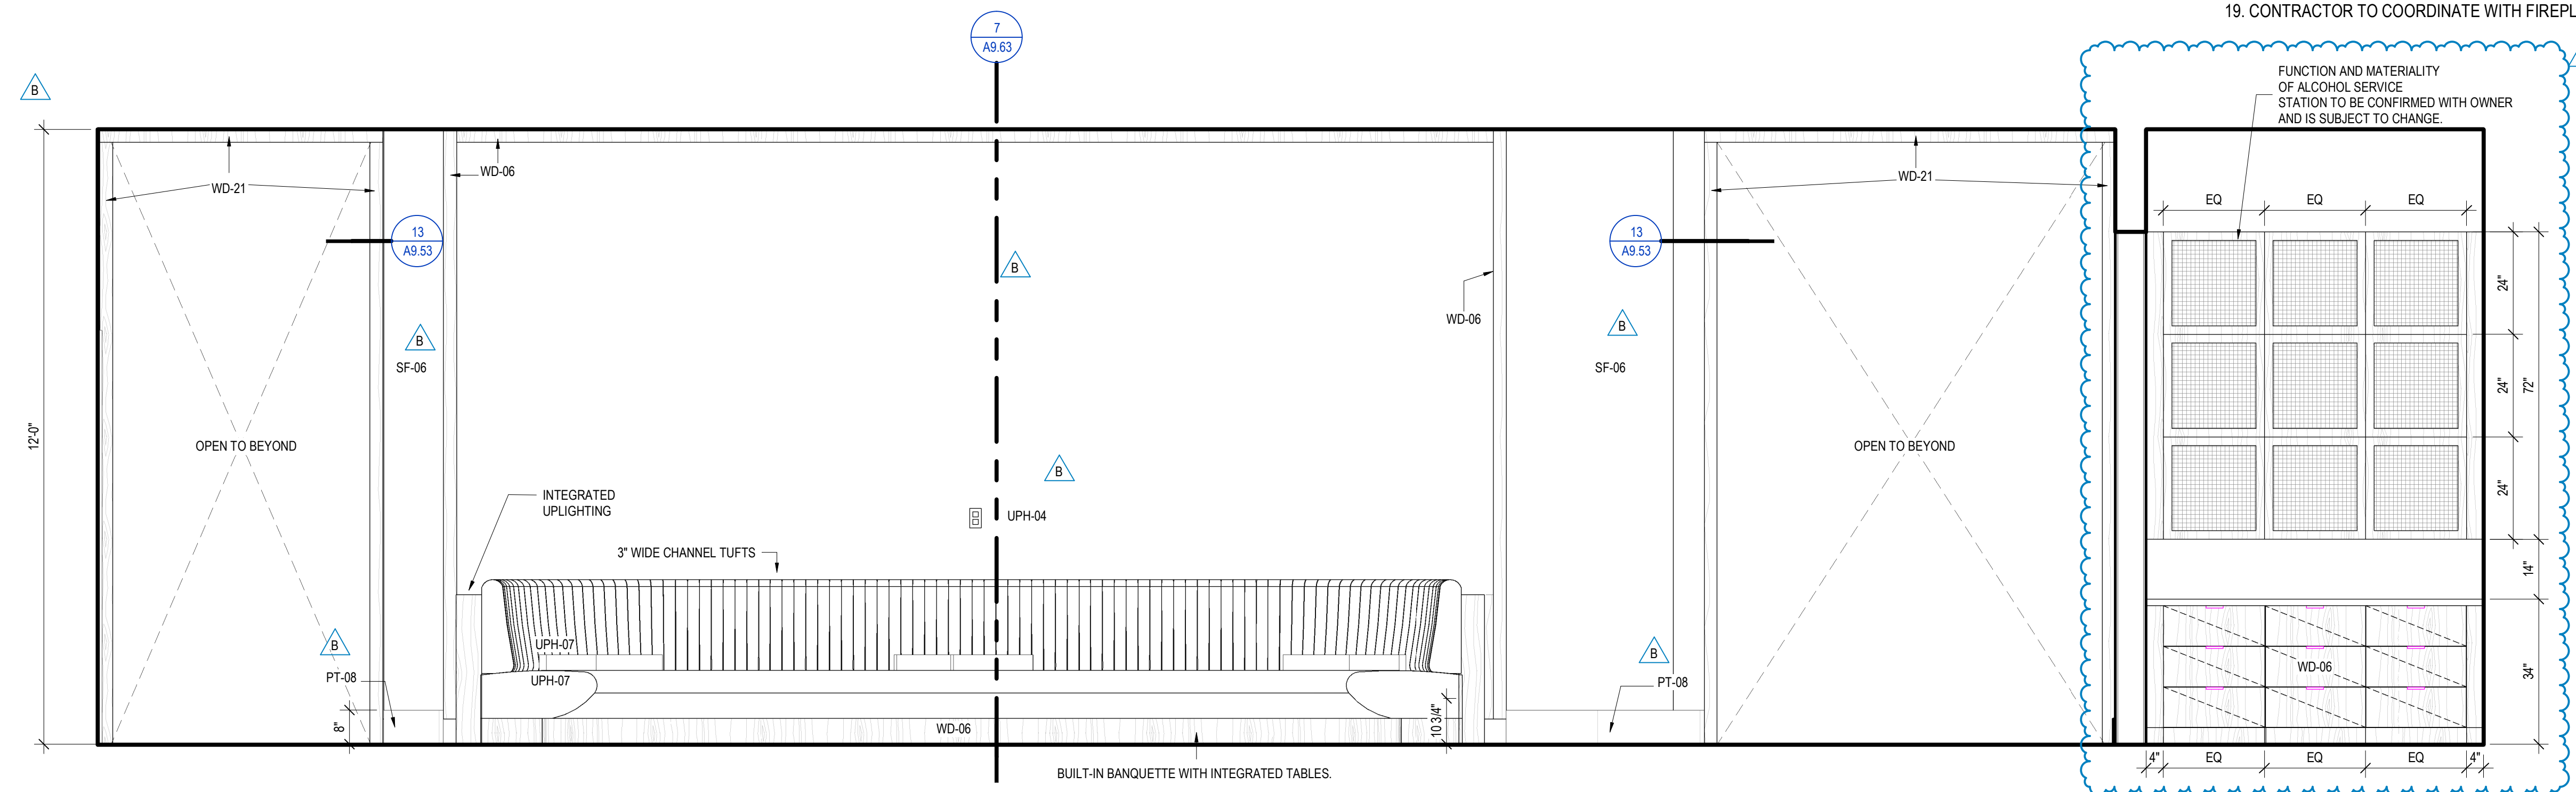


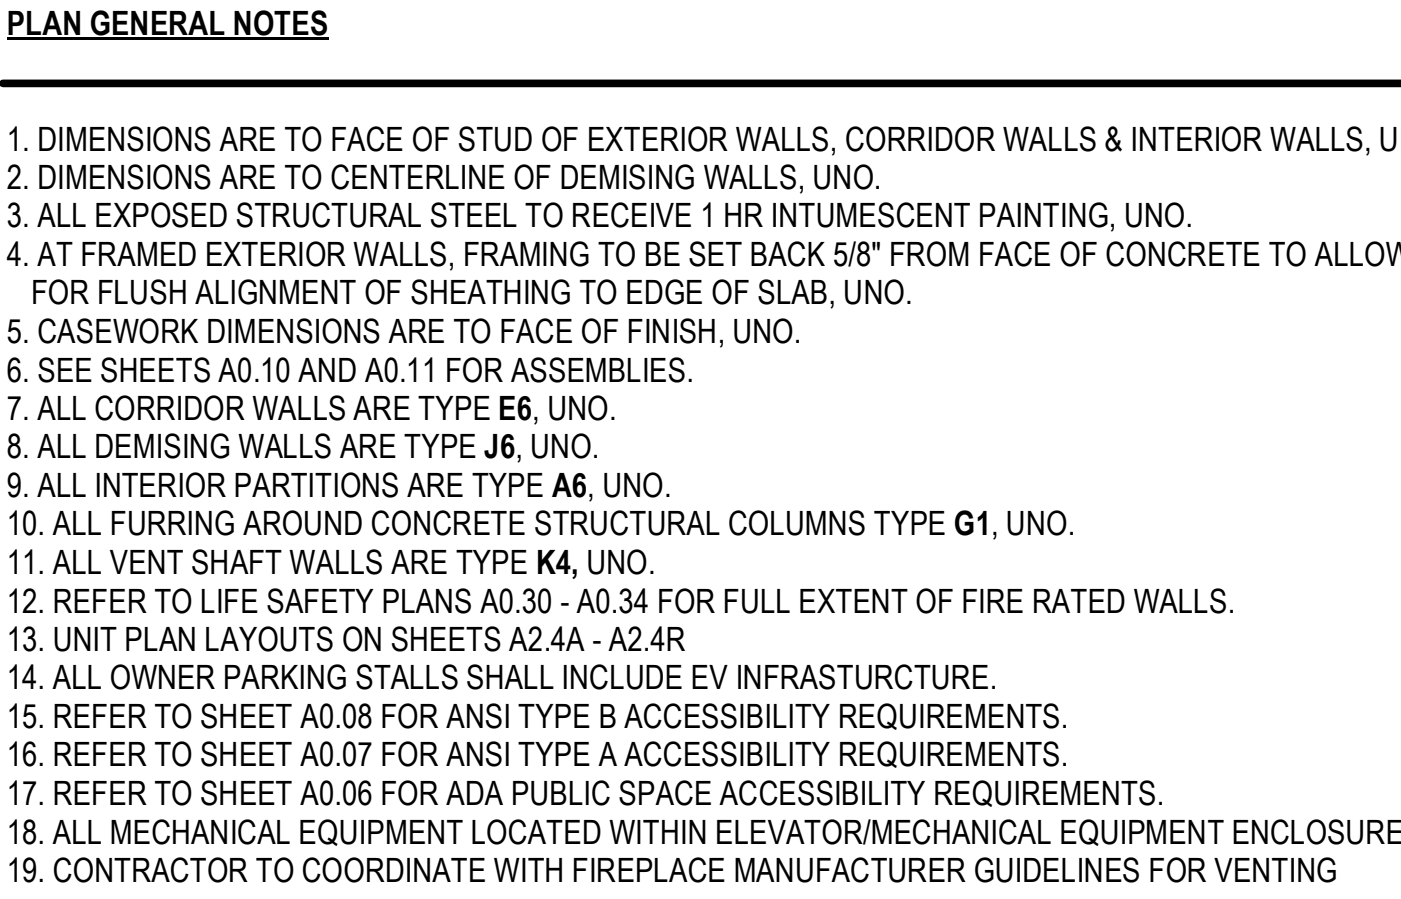

159 South Jackson St., Suite 600
Seattle, Washington 98104 USA
+1 206 624 5870 disontkundig.com

Olson Kundig

SOMMET BLANC
9300 MARSAC AVE

 **ASPEN GROUP**
Aspen Group USA, LLC
PO Box 980022
Park City, Utah 84098

Poel Consultant
Croward Ito
2096 N University Ave., Suite 290
Provo, UT 84604

Landscaping Architect
EPG Design
6940 South High Tech Drive, Suite 100
Minneapolis, Utah 55407

Specifications Writer
Friday Group
88 Mainell Road
Middlebury, VT

Cost Consultant
Homes
600 1st Avenue, Suite 200A
Seattle, WA 98104

Fire Protection Engineer
Jensen Hughes
One Research Drive, Suite 305C
Westborough, MA 01581

Vertical Transportation Consultant
Leif Bates
19515 North Creek Parkway, Suite 304
Bothell, WA 98011

Structural Engineer
Magnusson Klemencic Associates
1601 5th Ave., Suite 3200
Seattle, WA 98101

Lighting Designer
O
1319 SE MLK Blvd., Suite 210
Portland, Oregon 97219

Building Envelope Consultant
RDI
2101 N 34th St
Seattle, WA 98103

Accessibility Consultant
Studio Pacifica
2144 Westlake Ave N, Suite F
Seattle, WA 98109

MFP Engineer
WSP USA
1001 10th Avenue, Suite 3100
Seattle, WA 98154

principal architect	TK, KM
project manager	TM, JB, SL, MD
drawn by	SK, SS, JR, CP, EJ JF, BD
checked by	JB
job no.	20052
date	05/31/2024

revisions:

H 03/24/25	ASI 005	
B 07/19/24	ASI 001	

no. date by

IFC SET 3 OF 3
05/31/2024

INTERIOR ELEVATIONS -
TOWER B - APRES SKI
BAR

A5.1B.30