


1. DIMENSIONS ARE TO FACE OF STUD OF EXTERIOR WALLS, CORRIDOR WALLS & INTERIOR WALLS. UNO.
2. DIMENSIONS ARE TO CENTERLINE OF DEMISING WALLS. UNO.
3. ALL EXPOSED STRUCTURAL STEEL TO RECEIVE 1 HR INTERIOR FINISHING PAINTING, UNO.
4. AT FRAMED EXTERIOR WALLS, FRAMING TO BE SET BACK 5/8" FROM FACE OF CONCRETE TO ALLOW FOR FLUSH ALIGNMENT OF SHEATING TO FACE OF SLAB. UNO.
5. CASEWORK DIMENSIONS ARE TO FACE OF FINISH. UNO.
6. SEE SHEETS A0 10 AND A0 11 FOR ASSEMBLIES.
7. ALL CORRIDOR WALLS ARE TYPE E6. UNO.
8. ALL DEMISING WALLS ARE TYPE A6. UNO.
9. ALL INTERIOR PARTITIONS ARE TYPE A6. UNO.
10. ALL FURRING ABOVE CONCRETE STRUCTURAL COLUMNS TYPE G1. UNO.
11. ALL VENT SHAFT WALLS ARE TYPE K4. UNO.
12. REFER TO LIFE SAFETY PLANS A0 40 - A0 44 FOR FULL EXTENT OF FIRE RATED WALLS.
UNIT PLAN LAYOUTS ON SHEETS A0 44 - A0 45.
13. ALL OWNER PARKING STALLS SHALL INCLUDE EV INFRASTRUCTURE.
14. REFER TO SHEET A0 08 FOR ANS1 TYPE A ACCESSIBILITY REQUIREMENTS.
15. REFER TO SHEET A0 07 FOR ANS1 TYPE A ACCESSIBILITY REQUIREMENTS.
16. REFER TO SHEET A0 06 FOR ADA PUBLIC SPACE ACCESSIBILITY REQUIREMENTS.
17. REFER TO SCHEDULED EQUIPMENT SCHEDULE FOR SCHEDULED EQUIPMENT ENCLOSURE.
18. CONTRACTOR TO COORDINATE WITH FIREPLACE MANUFACTURER GUIDELINES FOR VENTING

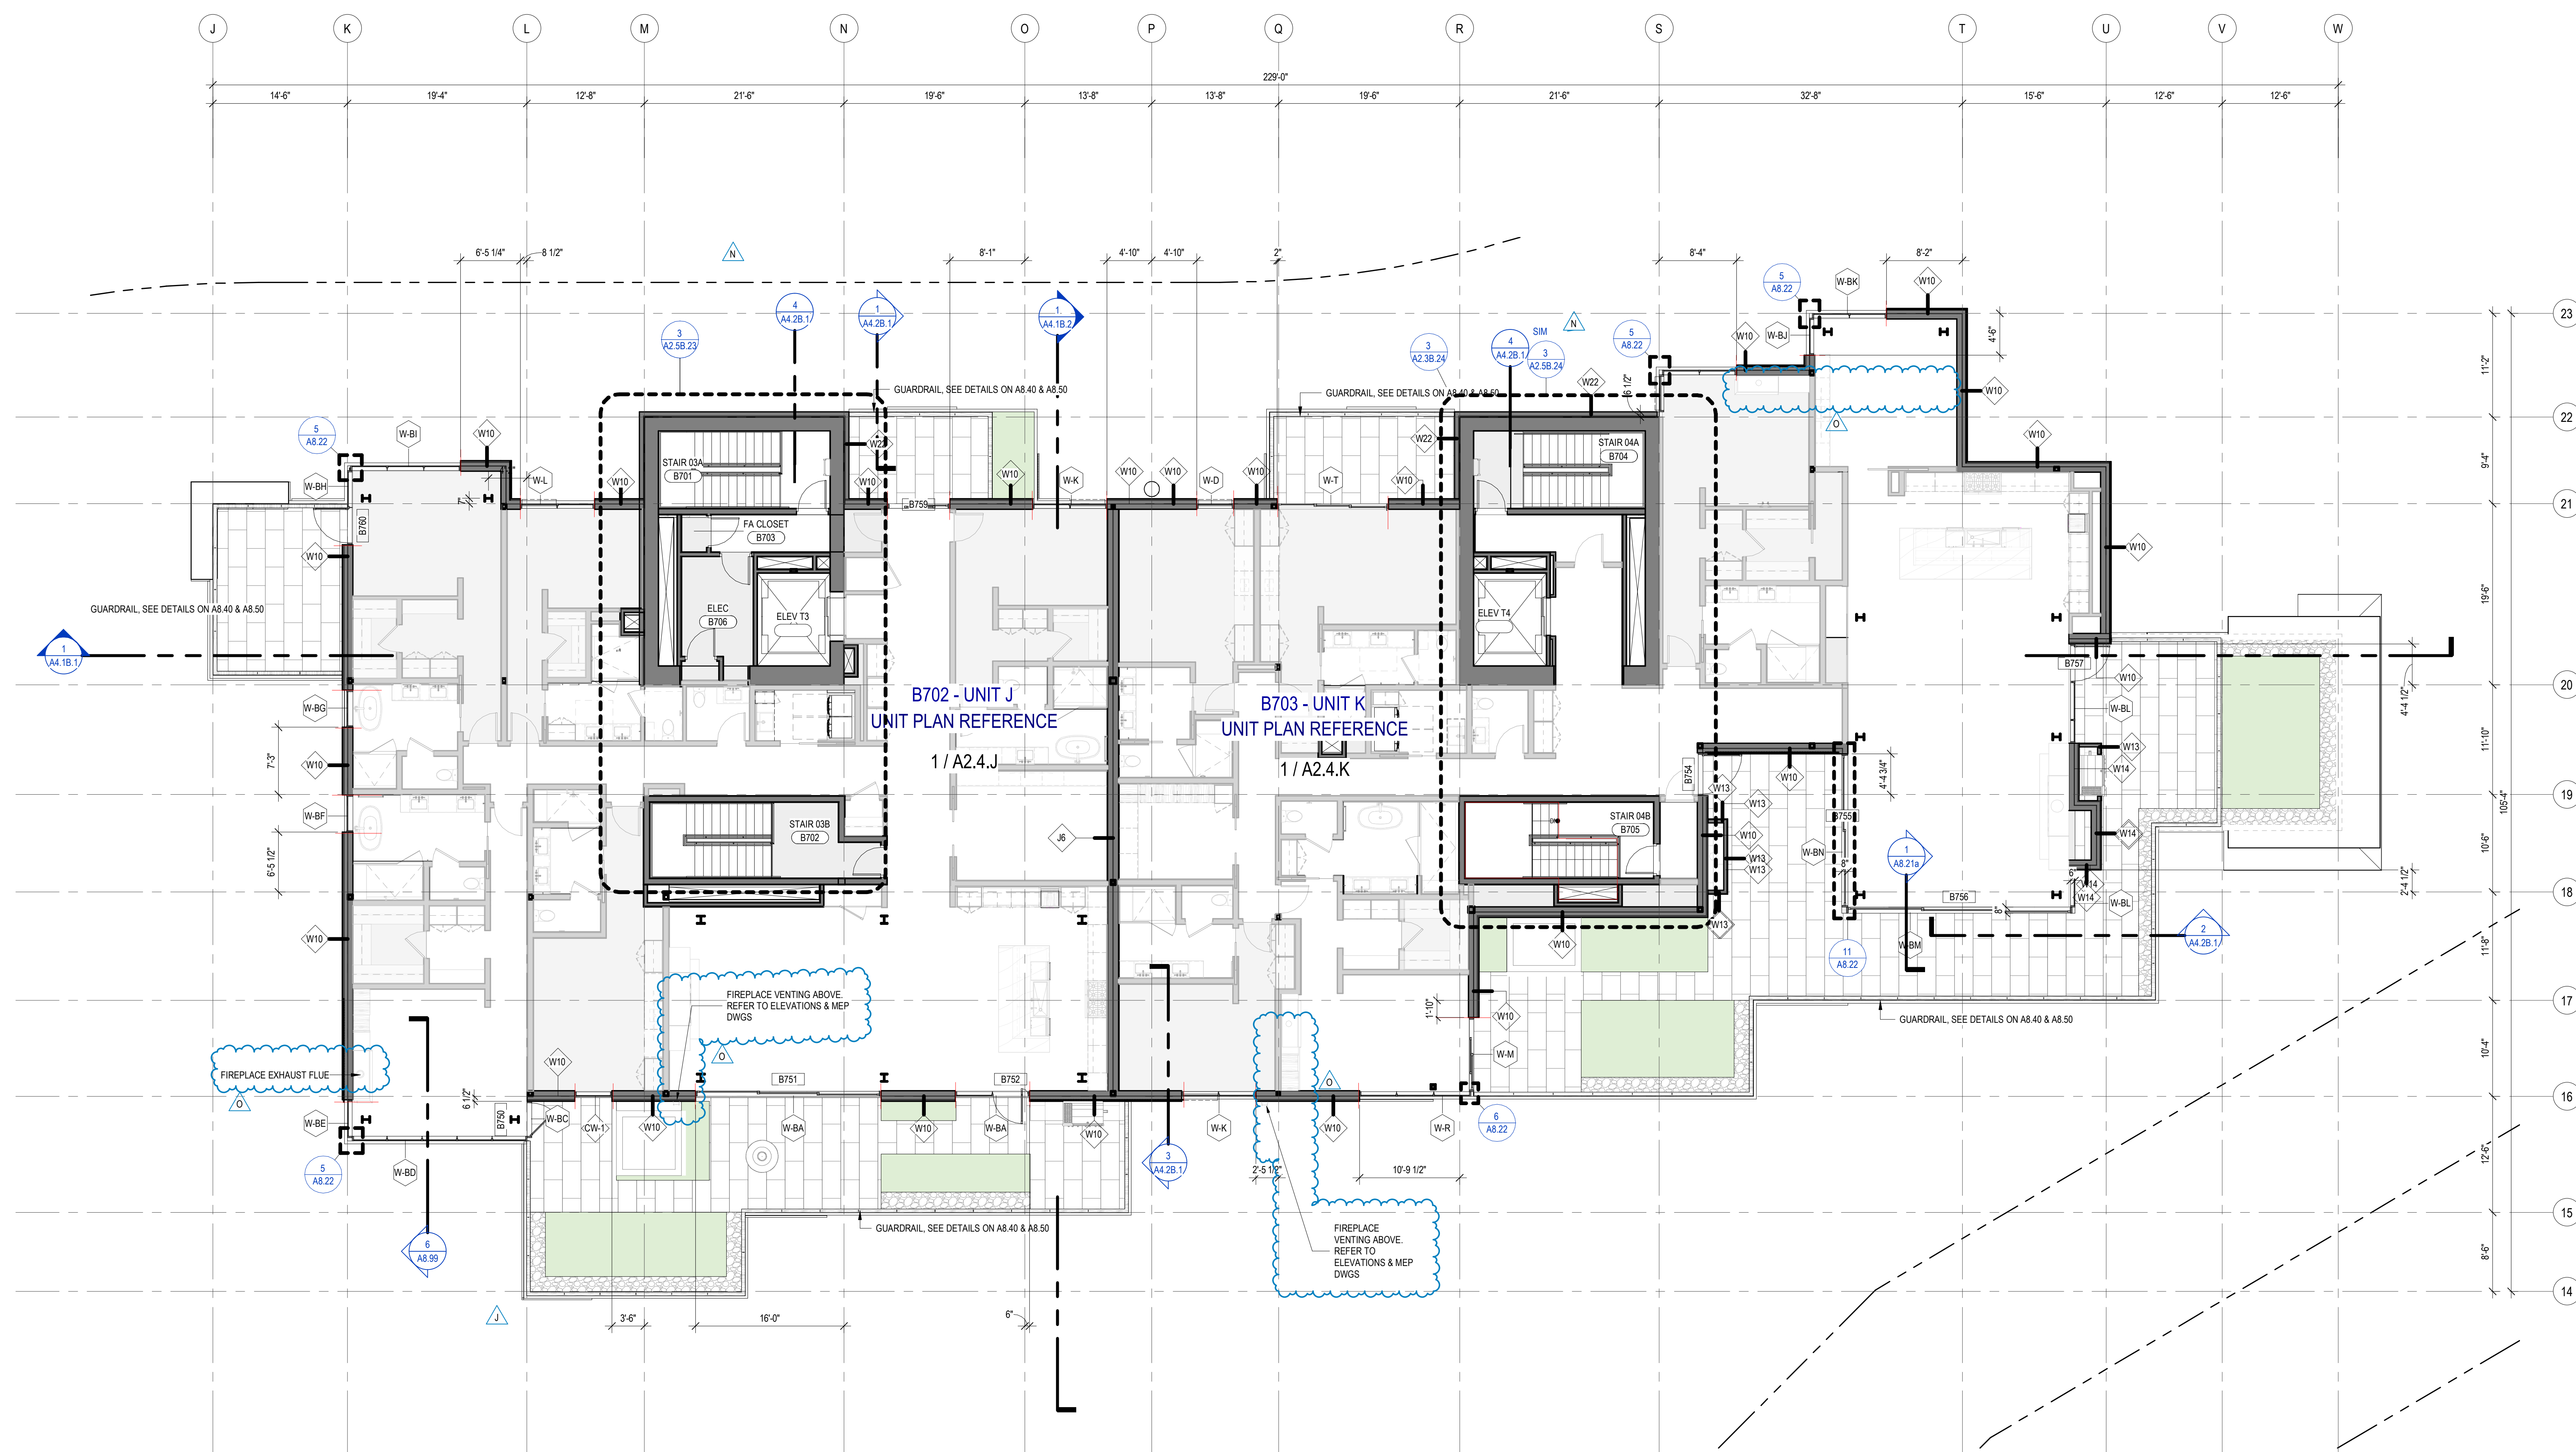

1 TOWER B - LEVEL 7
SCALE: 1/8" = 1'-0"

