



PLAN GENERAL NOTES

1. DIMENSIONS ARE TO FACE OF STUD OF EXTERIOR WALLS, CORRIDOR WALLS & INTERIOR WALLS, UNLESS NOTED OTHERWISE.
2. DIMENSIONS ARE TO CENTERLINE OF DEMISING WALLS, UNLESS NOTED OTHERWISE.
3. EXPOSED STRUCTURAL STEEL SHALL BE FINISHED WITH 1 HR INTUMESCENT PAINTING, UNLESS NOTED OTHERWISE.
4. AT FRAMED EXTERIOR WALLS, FRAMING TO BE SET BACK 5/8" FROM FACE OF CONCRETE TO ALLOW FOR FLUSH ALIGNMENT OF SHEATHING TO EDGE OF SLAB, UNLESS NOTED OTHERWISE.
5. CASWORKWORK DIMENSIONS ARE TO FACE OF FINISH, UNLESS NOTED OTHERWISE.
6. SEE SHEETS 40 TO AND 40.11 FOR ASSEMBLIES.
7. ALL CORRIDOR WALLS ARE TYPE **E6**, UNLESS NOTED OTHERWISE.
8. ALL DEMISING WALLS ARE TYPE **E6**, UNLESS NOTED OTHERWISE.
9. ALL INTERIOR PARTITIONS ARE TYPE **E6**, UNLESS NOTED OTHERWISE.
10. ALL FURRING AROUND CONCRETE STRUCTURAL COLUMNS TYPE **G1**, UNLESS NOTED OTHERWISE.
11. ALL VENT SHAFT WALLS ARE TYPE **K4**, UNLESS NOTED OTHERWISE.
12. REFER TO LIFE SAFETY STALLS 40.30 - 40.34 FOR FULL EXTENT OF FIRE RATED WALLS.
13. UNIT PLAN LAYOUTS ON SHEETS A2.4A - A2.4R
14. ALL OWNER PARKING PLANTS SHALL INCLUDE EV INFRASTRUCTURE.
15. REFER TO SHEET 40.08 FOR ANYS TYPE A ACCESSIBILITY REQUIREMENTS.
16. REFER TO SHEET 40.07 FOR ANYS TYPE A ACCESSIBILITY REQUIREMENTS.
17. REFER TO SHEET 40.05 FOR ADA PUBLIC SPACE ACCESSIBILITY REQUIREMENTS.
18. ALL MECHANICAL EQUIPMENT LOCATED WITH ELEVATOR MECHANICAL EQUIPMENT ENCLOSURE.
19. CONTRACTOR TO COORDINATE WITH FIREPLACE MANUFACTURER GUIDELINES FOR VENTING

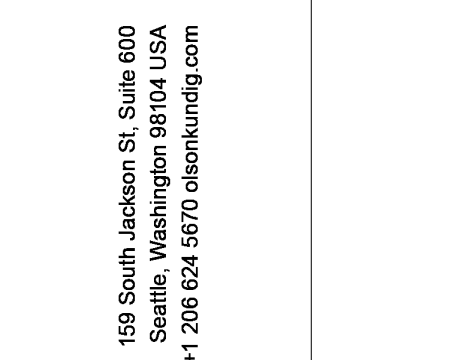

Olson Kundig

SOMMET BLANC
3300 MAPLE AVE

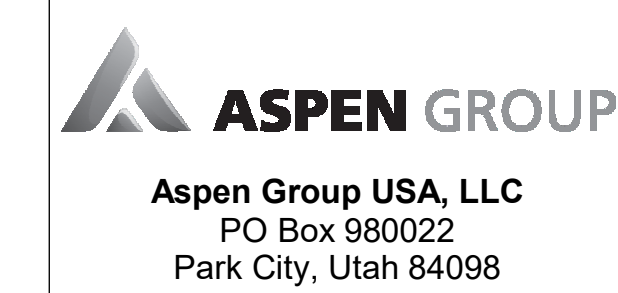

Pond Consultant
Crowd Hinson
2038 N University Ave., Suite 290
Provo, UT 84604

Landscape Architect
EPG Design
6049 South High Tech Drive, Suite 100
Midvale, Utah 84047

Specifications Writer
Friday Group
89 Marell Road
Middlebury, VT

Code Consultant
Holmes
650 1st Avenue, Suite 200A
Seattle, WA 98104

Fire Protection Engineer
Jensen Hughes
One Research Drive, Suite 305C
Westborough, MA 01581

Vertical Transportation Consultant
Leitch Bass
19515 North Creek Parkway, Suite 304
Bellevue, WA 98011

Structural Engineer
Magnussen Klemencic Associates
1301 5th Ave., Suite 3000
Seattle, WA 98101

Lighting Designer
C
1319 SE MLK Blvd., Suite 210
Portland, Oregon 97219

Building Envelope Consultant
ROH
2101 N 34th St
Seattle, WA 98103

Accessibility Consultant
Studio Specific
214 Westlake Ave N, Suite 214
Seattle, WA 98109


MEP Engineer
WSP USA
1001 Fourth Ave., Suite 3100
Seattle, WA 98154

[illegible]

IFC SET 3 OF 3
05/31/2024

UNIT PLAN - TOWER
AB-UNIT A

A2.4.A

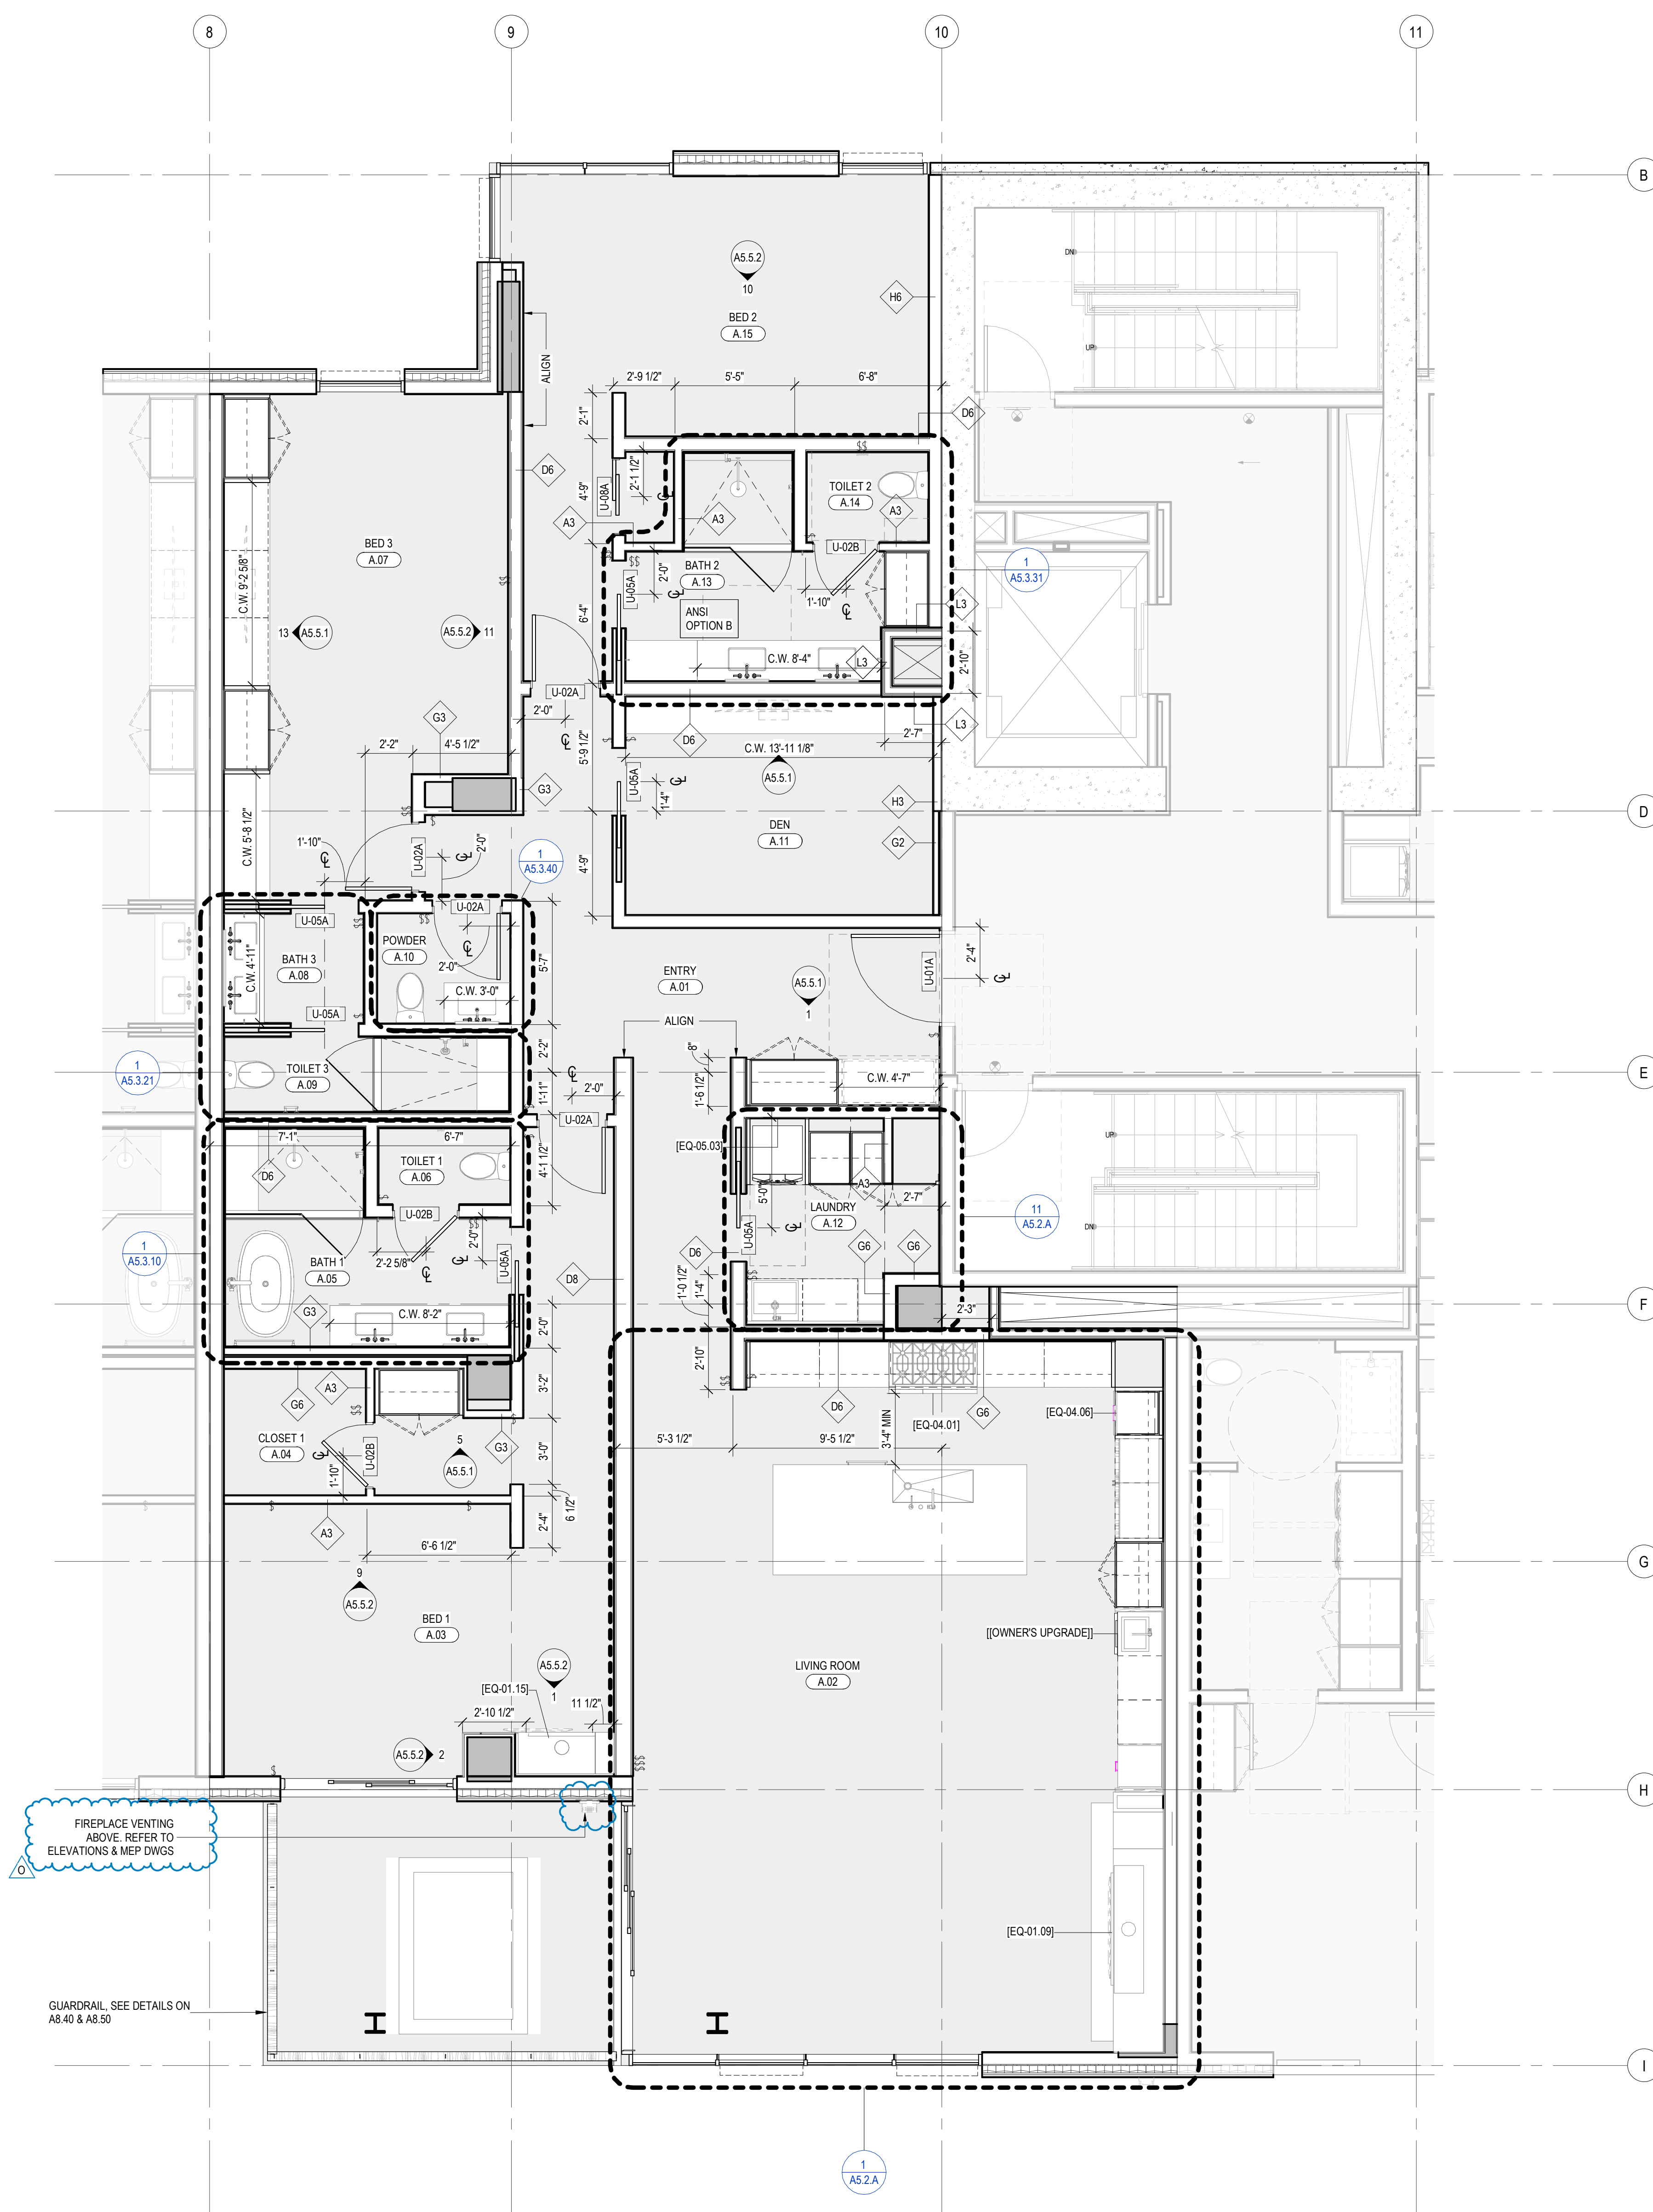

1 ENLARGED PLAN - A/B-UNIT A
SCALE: 1/4" = 1'-0"

