



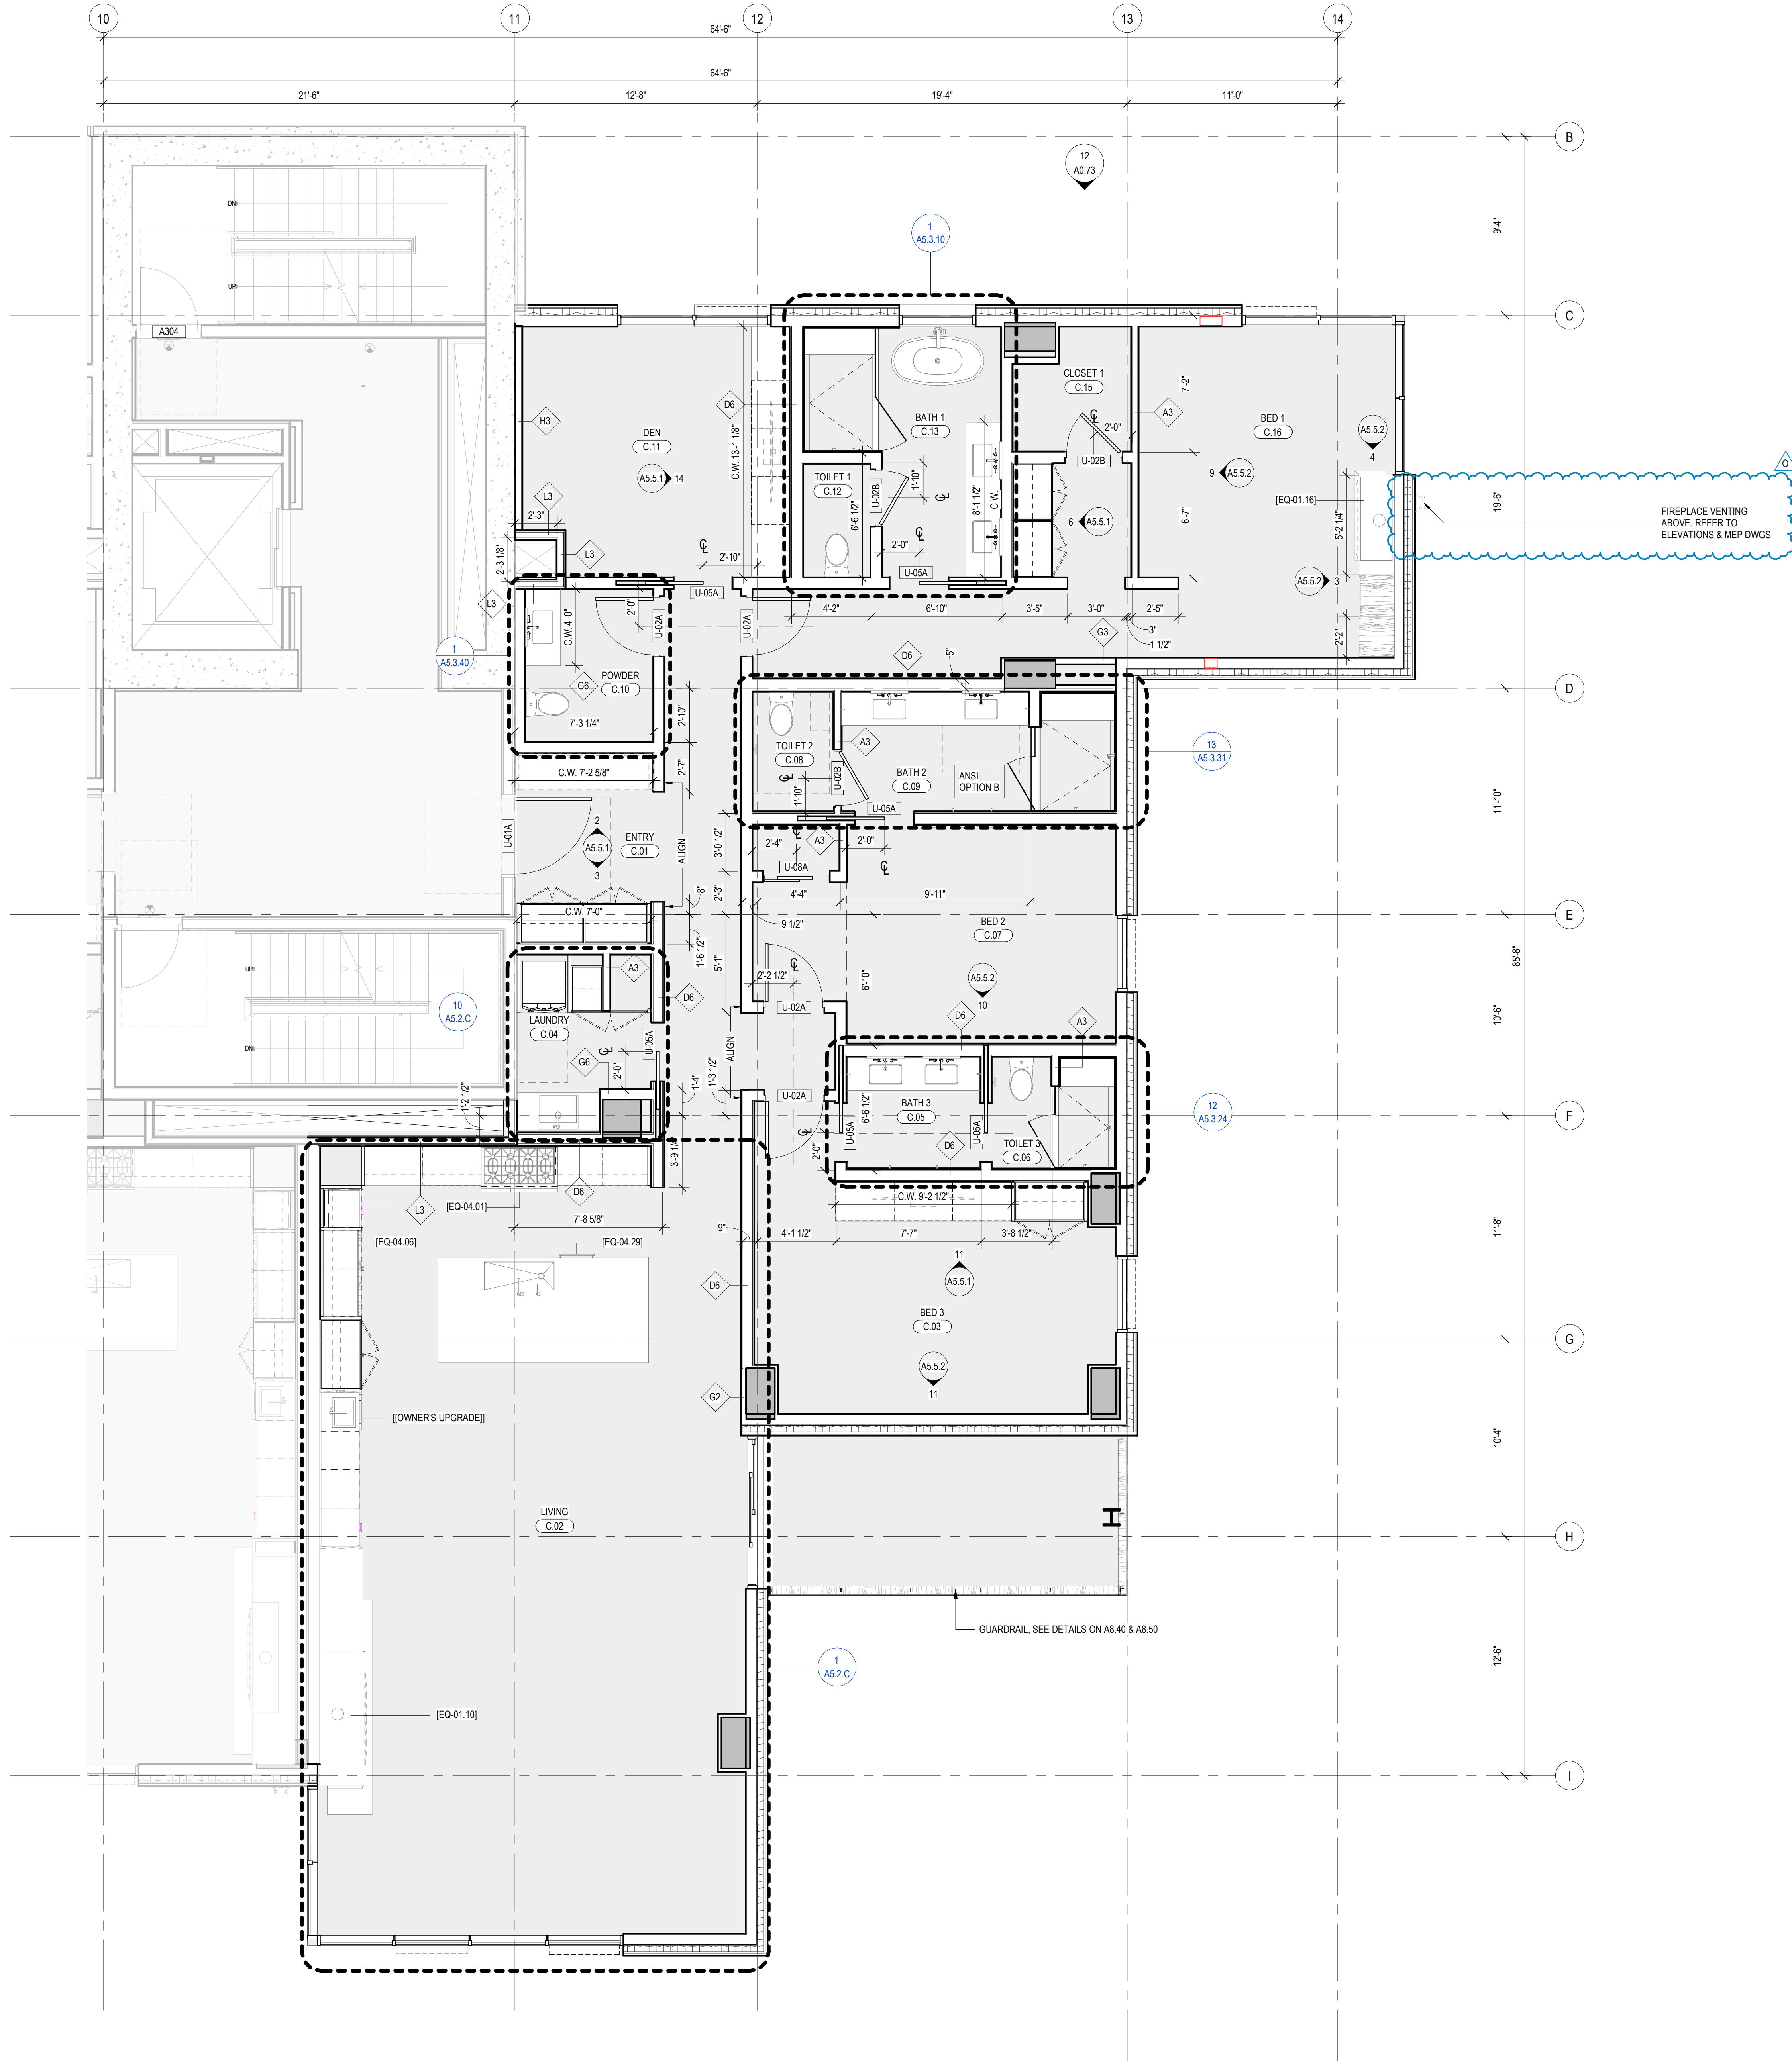

Appliance Index - UNIT C				
Manufacturer	Type Mark	Model	Description	Count
Fisher & Paykel Appliances	[OWNER'S UPGRADE]	DQ24S9	24" Dishwasher Drawer Panel-Ready	1
Ortal	EQ-01.10	Corner LS 200H	Gas Fireplace Insert	1
Ortal	EQ-01.16	Corner LS 130H	Gas Fireplace Insert	1
Dacor	EQ-04.01	DOP48M660	48" Contemporary Dual Gas Range Fuel Steam Range	1
Zephyr	EQ-04.02	DOP48M660	48" Range Hood	1
Dacor	EQ-04.04	DRR3098LAP	30" Column Refrigerator Panel-Ready	1
Dacor	EQ-04.05	DMR24M67	24" Microwave-in-a-Drawer	1
Miele	EQ-04.06	CVA 7845	24" Built-in Coffee Machine	1
Dacor	EQ-04.07	DRZ4869RPP	24" Column Freezer-Panel-Ready	1
Sub-Zero	EQ-04.09	DEU2450WIR	24" Designer Undercounter Storage Panel-Ready - Right Hinge	1
Sub-Zero	EQ-04.10	DEU2450WIR	24" Designer Undercounter Storage Panel-Ready - Left Hinge	1
Dacor	EQ-04.29	DDW247998B	24" Dishwasher Panel-Ready	1
LG Appliances	EQ-05.03	WKE100HVA	Washer and Electric Dryer Tower	1

- PLAN GENERAL NOTES
1. DIMENSIONS ARE TO FACE OF STUD OF EXTERIOR WALLS, CORRIDOR WALLS & INTERIOR WALLS, UNO.
 2. DIMENSIONS ARE TO CENTERLINE OF DEMISING WALLS, UNO.
 3. ALL EXPOSED STRUCTURAL STEEL TO RECEIVE 1 HR INTUMESCENT PAINTING, UNO.
 4. AT FRAMED EXTERIOR WALLS, FRAMING TO BE SET BACK 5/8" FROM FACE OF CONCRETE TO ALLOW FOR FLUSH ALIGNMENT OF SHEATHING TO EDGE OF SLAB, UNO.
 5. CASEWORK DIMENSIONS ARE TO FACE OF FINISH, UNO.
 6. SEE SHEETS A0.10 AND A0.11 FOR ASSEMBLIES.
 7. ALL CORRIDOR WALLS ARE TYPE E6, UNO.
 8. ALL DEMISING WALLS ARE TYPE J6, UNO.
 9. ALL INTERIOR PARTITIONS ARE TYPE A6, UNO.
 10. ALL FLOORING AROUND CONCRETE STRUCTURAL COLUMNS TYPE G1, UNO.
 11. ALL VENT SHAFT WALLS ARE TYPE K4, UNO.
 12. REFER TO LIFE SAFETY PLANS A0.30 - A0.34 FOR FULL EXTENT OF FIRE RATED WALLS.
 13. UNIT PLAN LAYOUTS ON SHEETS A2.4A - A2.4R.
 14. ALL OWNER PARKING STALLS SHALL INCLUDE EV INFRASTRUCTURE.
 15. REFER TO SHEET A0.08 FOR ANSI TYPE B ACCESSIBILITY REQUIREMENTS.
 16. REFER TO SHEET A0.07 FOR ANSI TYPE A ACCESSIBILITY REQUIREMENTS.
 17. REFER TO SHEET A0.06 FOR ADA PUBLIC SPACE ACCESSIBILITY REQUIREMENTS.
 18. ALL MECHANICAL EQUIPMENT LOCATED WITHIN ELEVATOR/MECHANICAL EQUIPMENT ENCLOSURE.
 19. CONTRACTOR TO COORDINATE WITH FIREPLACE MANUFACTURER GUIDELINES FOR VENTING.

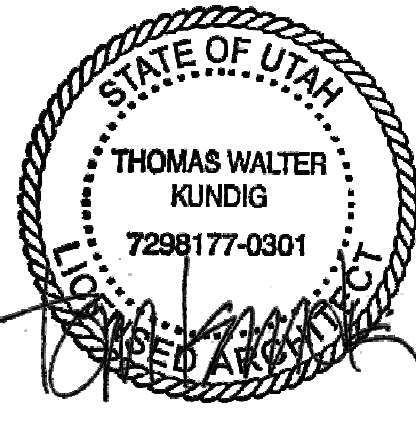

109 South Jackson St. Suite 600
Seattle, Washington 98104 USA
+1 206 458 9810 oolsonkundig.com

Olson Kundig

SOMMET BLANC
9300 MARSA CAVE
PARK CITY, UT 84060

ASPEN GROUP

Aspen Group USA, LLC
PO Box 980022
Park City, Utah 84098

Pool Consultant
Cloward & Co
2696 N University Ave, Suite 290
Provo, UT 84604

Landscape Architect
EPG Design
6940 South High Tech Drive, Suite 100
Midvale, Utah 84047

Specifications Writer
Friday Group
88 Mainell Road
Middlebury, VT

Code Consultant
Holmes
600 1st Avenue, Suite 200A
Seattle, WA 98104

Fire Protection Engineer
Jensen Hughes
One Research Drive, Suite 305C
Westborough, MA 01581

Vertical Transportation Consultant
Larch Bates
19515 North Creek Parkway, Suite 304
Bothell, WA 98011

Structural Engineer
Magnusson Klemencic Associates
1301 5th Ave, Suite 3200
Seattle, WA 98101

Lighting Designer
O
1319 SE MLK Blvd, Suite 210
Portland, Oregon 97219

Building Envelope Consultant
RDH
2101 N 34th St
Seattle, WA 98103

Accessibility Consultant
Studio Pacifica
2144 Westlake Ave N, Suite F
Seattle, WA 98109

MEP Engineer
WSP USA
1001 Fourth Ave., Suite 3100
Seattle, WA 98154

principal architect: TK, KM
project manager: TM, JB, SL, MD
drawn by: SK, SS, JR, CP, EA
checked by: JB
date: 05/31/2024

job no. 2052
date 05/31/2024

revisions:

1
2
