


PLAN GENERAL NOTES

1. DIMENSIONS ARE TO FACE OF STUD OF EXTERIOR WALLS, CORRIDOR WALLS & INTERIOR WALLS, UNLESS NOTED OTHERWISE.
2. DIMENSIONS ARE TO CENTERLINE OF DIMENSION WALLS, UNLESS NOTED OTHERWISE.
3. ALL EXPOSED STRUCTURAL STEEL TO RECEIVE 1R THRU PENETRANT PAINTING, UNLESS NOTED OTHERWISE.
4. AT FRAMED EXTERIOR WALLS, FRAMING TO BE SET BACK 5/8" FROM FACE OF CONCRETE TO ALLOW FOR FLUSH ALIGNMENT OF SHEATHING TO EDGE OF SLAB, UNLESS NOTED OTHERWISE.
5. CASEWORK DIMENSIONS ARE TO FACE OF FINISH UNO, UNLESS NOTED OTHERWISE.
6. SEE SHEETS A0.10 AND A0.11 FOR ASSEMBLIES.
7. ALL CORRIDOR WALLS ARE TYPE E6, UNLESS NOTED OTHERWISE.
8. ALL DIMENSION WALLS ARE TYPE J6, UNLESS NOTED OTHERWISE.
9. ALL INTERIOR PARTITIONS ARE TYPE A6, UNLESS NOTED OTHERWISE.
10. ALL FURRING AROUND CONCRETE STRUCTURAL COLUMNS TYPE G1, UNLESS NOTED OTHERWISE.
11. ALL VENT SHAFT WALLS ARE TYPE K4, UNLESS NOTED OTHERWISE.
12. REFER TO LIFE SAFETY PLANS A0.30 - A0.34 FOR FULL EXTENT OF FIRE RATED WALLS.
13. UNIT PLAN LAYOUTS ON SHEETS A0.24 - A0.28
14. ALL OWNER PARKING STALLS SHALL INCLUDE EV INFRASTRUCTURE.
15. REFER TO SHEET A0.07 FOR ANSI TYPE B ACCESSIBILITY REQUIREMENTS.
16. REFER TO SHEET A0.07 FOR ANSI TYPE C ACCESSIBILITY REQUIREMENTS.
17. REFER TO SHEET A0.06 FOR ADA PUBLIC SPACE ACCESSIBILITY REQUIREMENTS.
18. ALL MECHANICAL EQUIPMENT LOCATED WITHIN ELEVATOR MECHANICAL EQUIPMENT ENCLOSURE.
19. CONTRACTOR TO COORDINATE WITH FIREPLACE MANUFACTURER GUIDELINES FOR VENTING.

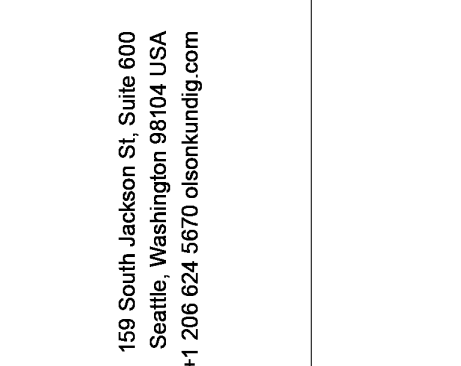

 **ASPEN GROUP**
Aspen Group USA, LLC
PO Box 980022
Park City, Utah 84098

Pool Consultant
Cloward H2O
2696 N University Ave, Suite 290
Provo, UT 84604

Landscape Architect
EPG Design
6949 South High Tech Drive, Suite 100
Midvale, Utah 84047

Specifications Writer
Friday Group
88 Mainelli Road
Middlebury, VT

Code Consultant
Holmes
600 1st Avenue, Suite 200A
Seattle, WA 98104

Fire Protection Engineer
Jensen Hughes
One Research Drive, Suite 305C
Westborough, MA 01581

Vertical Transportation Consultant
Lerch Bates
19515 North Creek Parkway, Suite 304
Bothell, WA 98011

Structural Engineer
Magnusson Klemencic Associates
1301 5th Ave, Suite 3200
Seattle, WA 98101

Lighting Designer
O-
1319 SE MLK Blvd, Suite 210
Portland, Oregon 97219

Building Envelope Consultant
RDH
2101 N 34th St
Seattle, WA 98103

Accessibility Consultant
Studio Pacifica
2144 Westlake Ave N, Suite F
Seattle, WA 98109

MEP Engineer
WSP USA
1001 Fourth Ave., Suite 3100
Seattle, WA 98154

principal architect TK, KM
project manager TM, JB, SL, MD
drawn by SK, SS, JR, CP, EA,
JF, BD
checked by JB
job no. 20052
date 05/31/2024

revisions:


O 04/07/25	ASI 010
J 01/10/25	ASI 007

no. date by

IFC SET 3 OF 3
05/31/2024

UNIT PLAN - TOWER
AB-UNIT H

A2.4.H

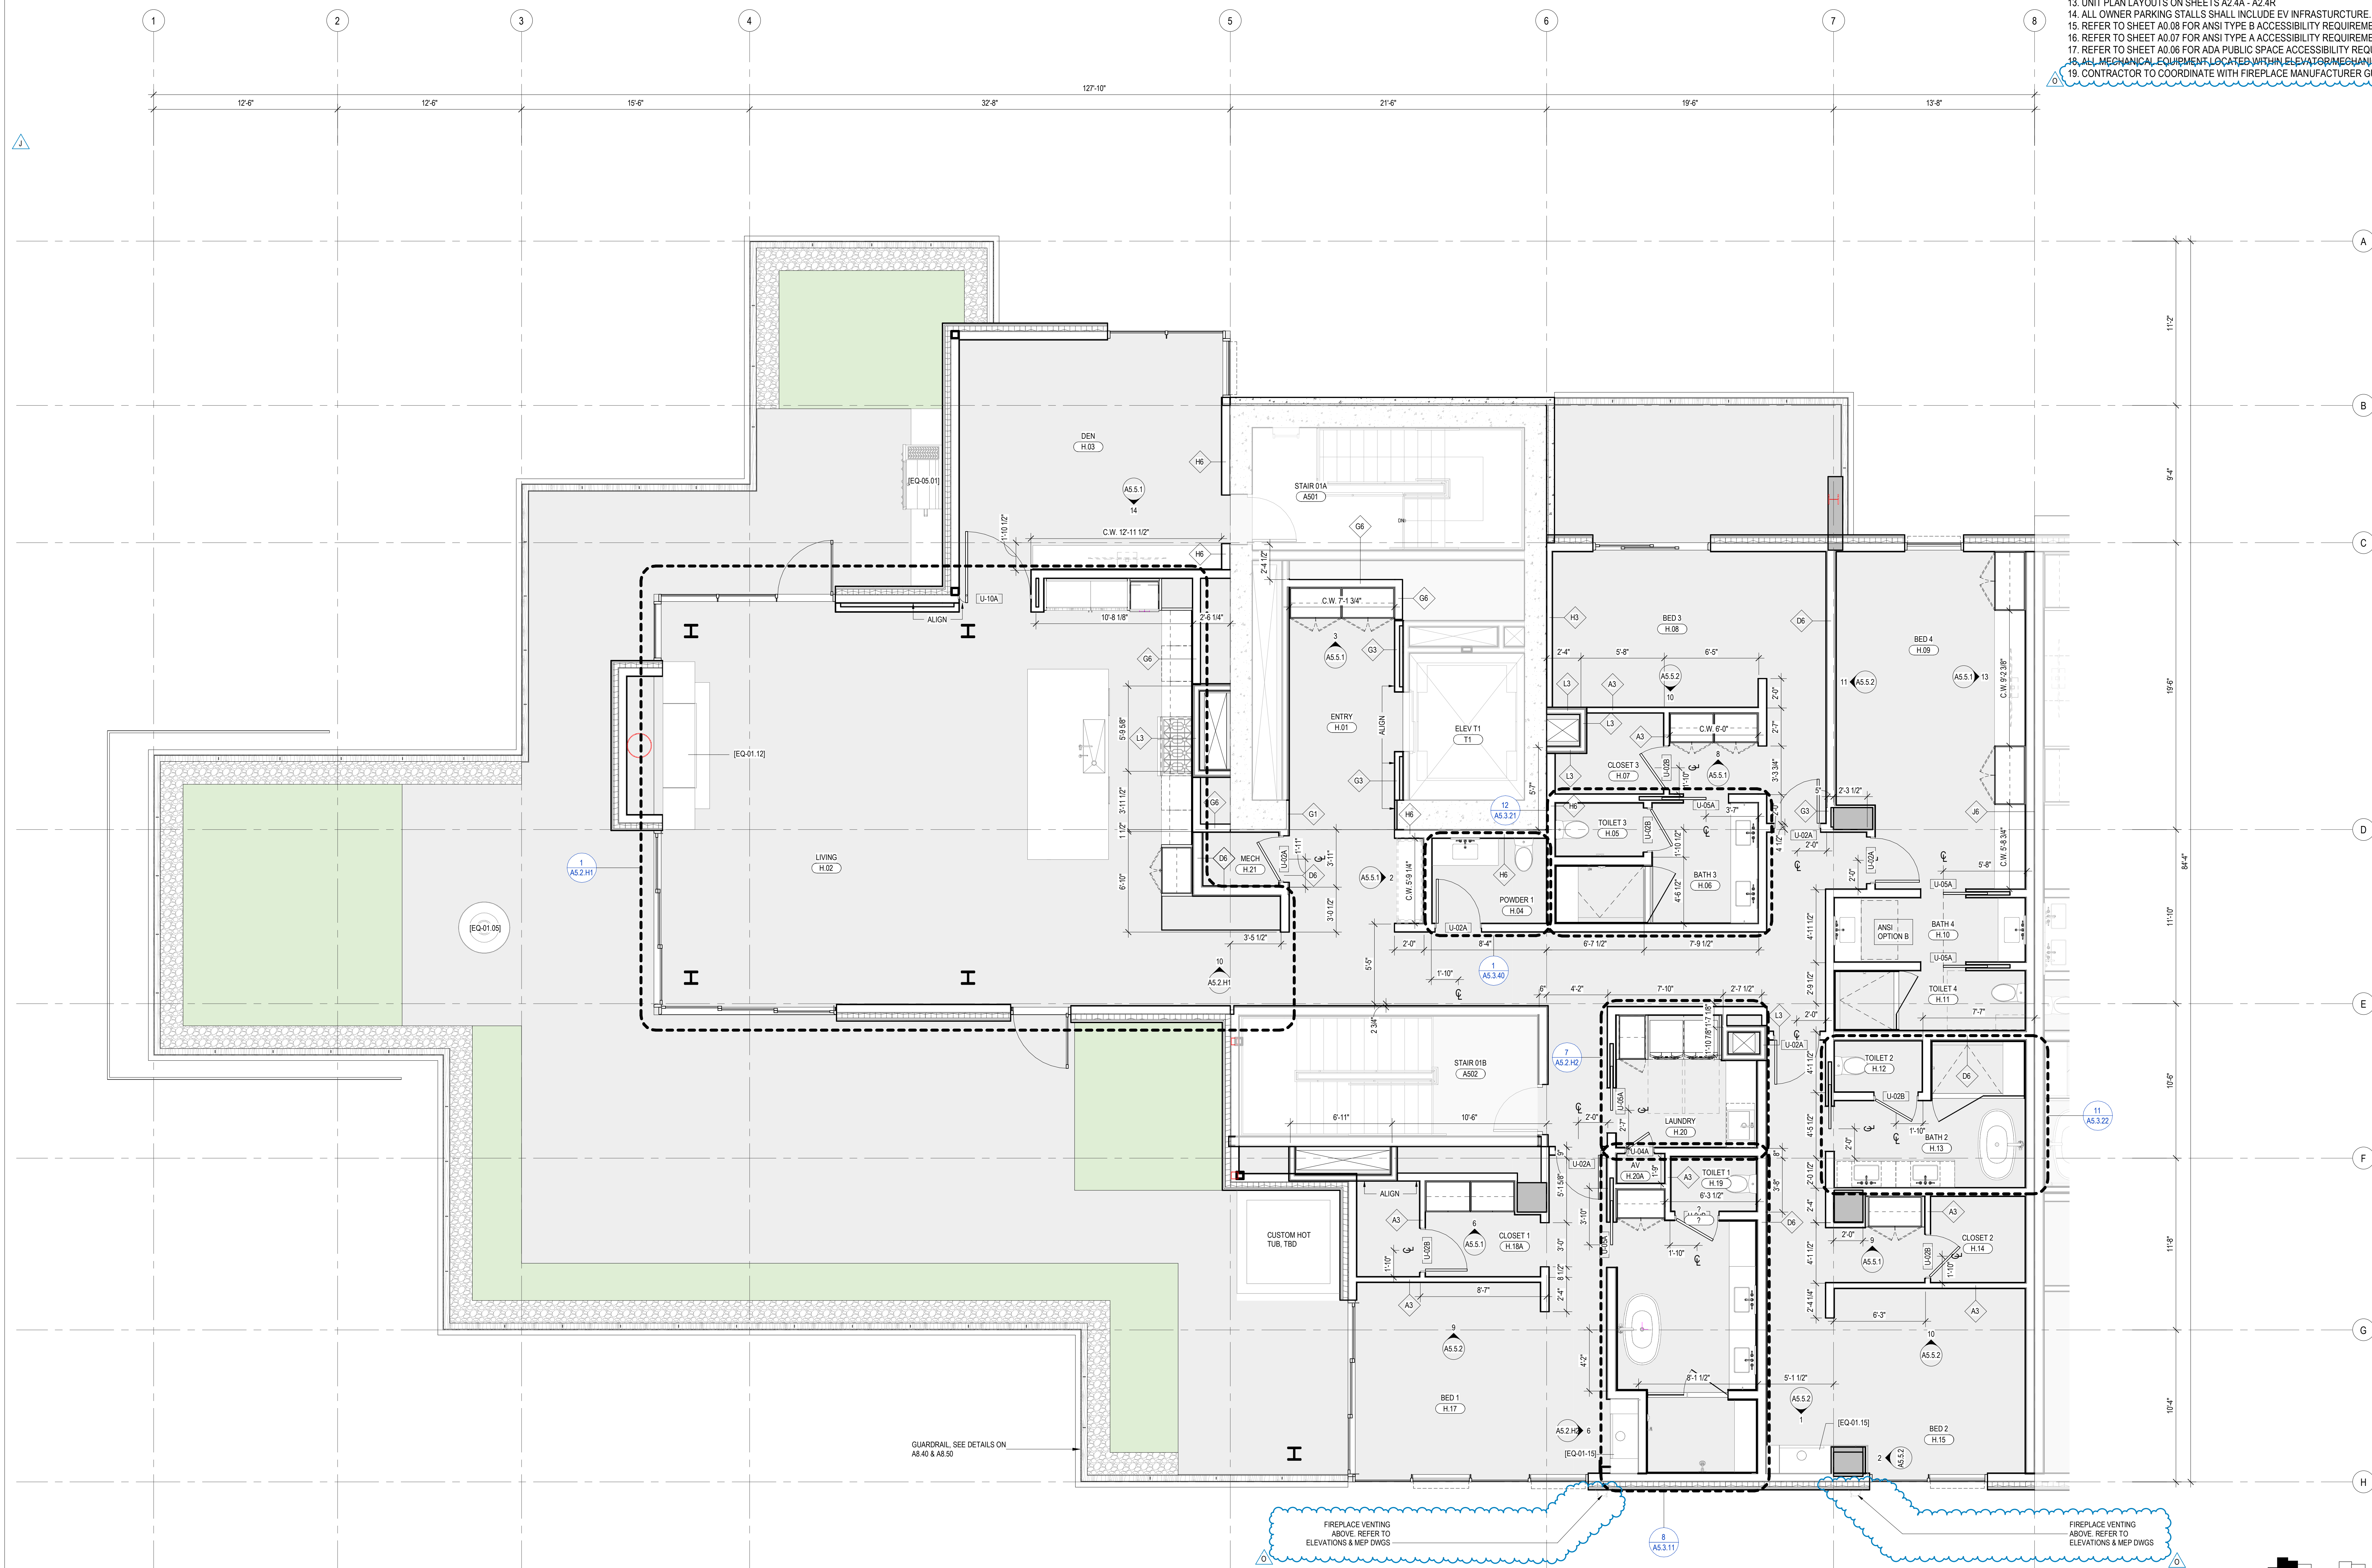

1 ENLARGED PLAN - A/B-UNIT H
SCALE: 1/4" = 1'-0"

