


KEYNOTES

SECTION	DESCRIPTION
05 75 00-2	GUARDRAIL, SEE DETAILS ON A8.40 & A8.50
07 62 00-2 NOTE	METAL FASCIA - DARK
08 44 13	ALUMINUM CURTAIN WALL SYSTEM, RE: SCHEDULE
10 32 00-2	FIREPLACE EXHAUST FLUE
10 32 00-3	FIREPLACE EXHAUST SURROUND
[03 30 00] BOARD FORMED CONCRETE	CONC-102

MATERIAL LEGEND

	ARCHITECTURAL BOARD FORMED CONCRETE
	GFRP PANEL
	SHEET METAL SIDING PLATE ALUMINUM
	ALUMINUM WINDOW SYSTEM W-XX - SEE A0.7X SERIES
	GUARDRAIL 1

NOTE: REFER TO SPECIFICATION DOCUMENTS FOR INFORMATION REGARDING EACH FINISH MATERIAL

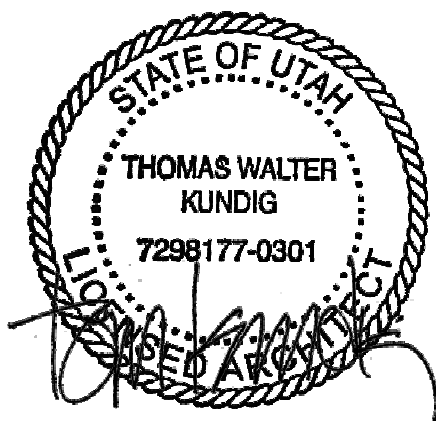

109 South Jackson B, Suite 600
Seattle, Washington 98104 USA
+1 206 424 1810 olsonkundig.com

Olson Kundig

SOMMET BLANC
9300 MARSSAC AVE
PARK CITY, UT 84060



Aspen Group USA, LLC
PO Box 980022
Park City, Utah 84098

Pool Consultant
Cloward & Co
2096 N University Ave, Suite 200
Provo, UT 84604

Landscape Architect
EPG Design
6040 South High Tech Drive, Suite 100
Midvale, Utah 84047

Specifications Writer
Friday Group
88 Mainelli Road
Middlebury, VT

Code Consultant
Holmes
600 1st Avenue, Suite 200A
Seattle, WA 98104

Fire Protection Engineer
Jensen Hughes
One Research Drive, Suite 305C
Westborough, MA 01581

Vertical Transportation Consultant
Larch Bates
19515 North Creek Parkway, Suite 304
Bothell, WA 98011

Structural Engineer
Magnusson Klemencic Associates
1301 5th Ave, Suite 3200
Seattle, WA 98101

Lighting Designer
O
319 SE MLK Blvd, Suite 210
Portland, Oregon 97219

Building Envelope Consultant
RDH
2101 N 34th St
Seattle, WA 98103

Accessibility Consultant
Studio Pacifica
2144 Westlake Ave N, Suite F
Seattle, WA 98109

MEP Engineer
WSP USA
1001 Fourth Ave., Suite 3100
Seattle, WA 98154

principal architect: TK, KM
project manager: TM, JB, SL, MD
drawn by: SK, SS, JR, CP, EA
JF, BD

checked by: JB
job no. 2052
date 05/31/2024

revisions:


O 04/07/25 ASI 010
N 04/07/25 ASI 009
F 08/16/24 BUILDING PERMIT
RESUBMITTAL #2

no. date by


IFC SET 3 OF 3
05/31/2024

ELEVATION - TOWER A -
SOUTH

A3.A3

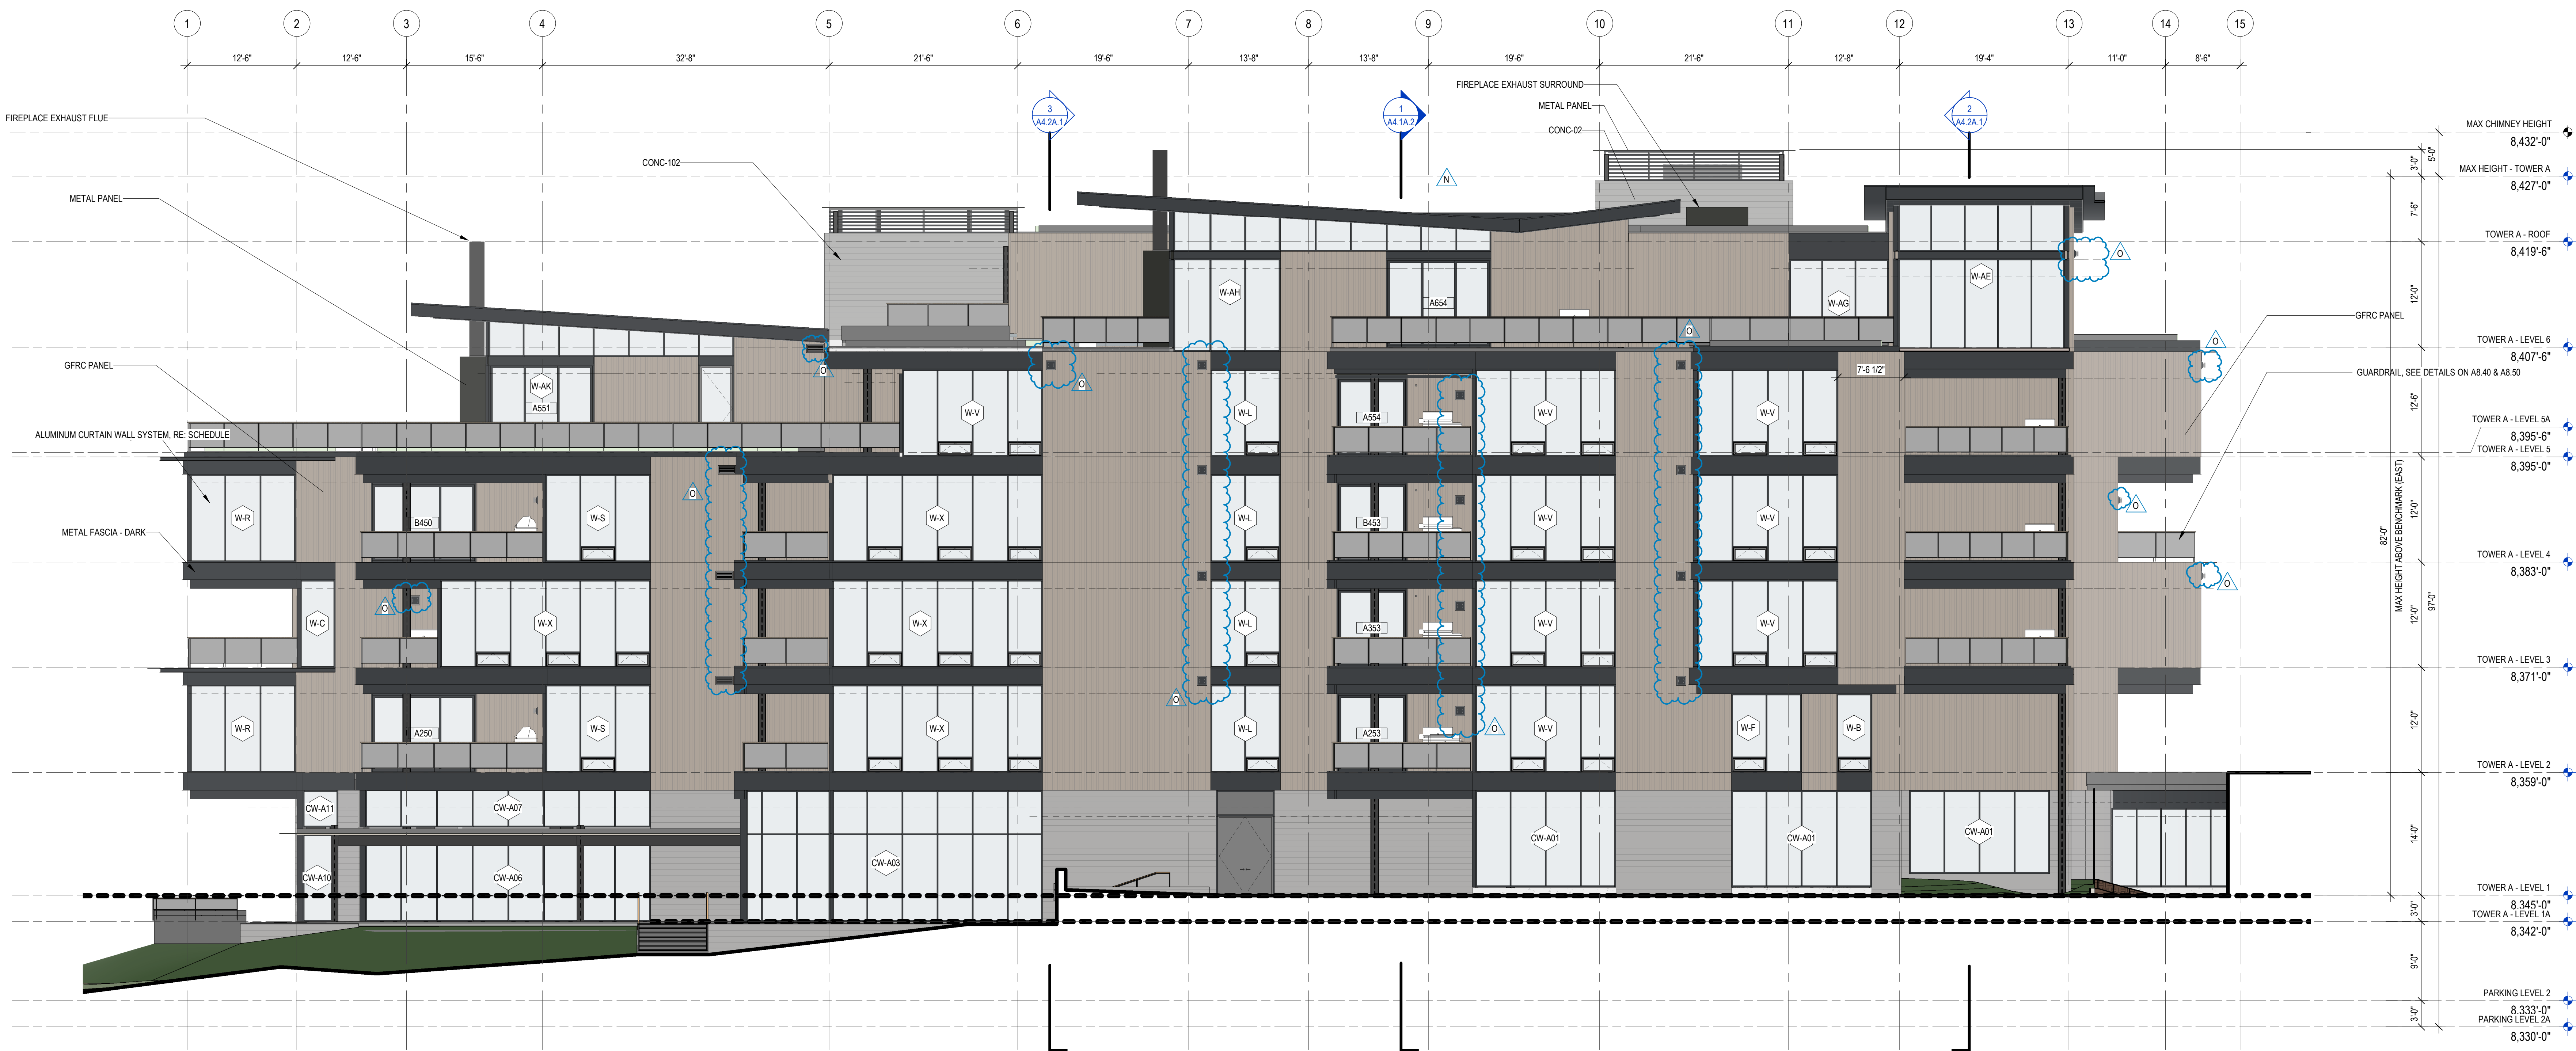

1 TOWER A - SOUTH
SCALE: 1/8" = 1'-0"

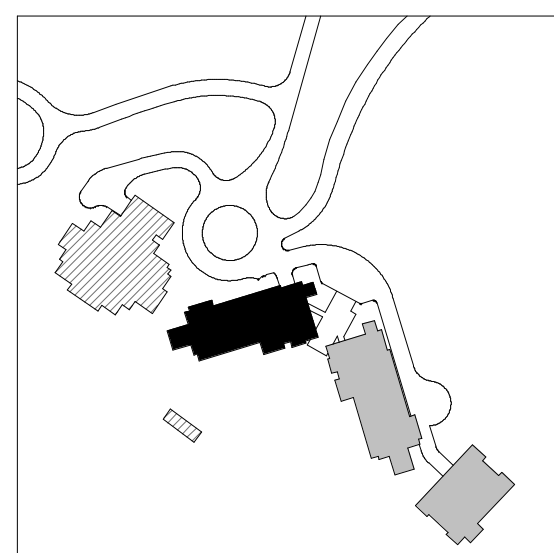

0 2' 4' 6' 8' 16' 24'