AND SIZING DETAIL.

NUMBERED NOTES:

A. REFER TO M2.4 SERIES FOR ENLARGED PLANS.B. FIREPLACE FLUE ROUTING SHOWN FOR REFERENCE. REFER TO ENLARGED UNIT PLANS FOR ROUTING

C. MECHANICAL EQUIPMENT SHOWN FOR REFERENCE. REFER TO ENLARGED UNIT PLANS FOR DETAIL.

D. ALL RESIDENTIAL TOILET EXHAUST, DRYER EXHAUST, AND KITCHEN RANGE HOOD EXHAUST TO BE PART OF A SUB-DUCT EXHAUST SYSTEM.

Reserved for permit stamp

159 South Jackson St, Suite 600 Seattle, Washington 98104 USA

159 South Jacks:
Seattle, Washing
+1 206 624 5670 o

project: SOMMET BLANC

ASPEN GROUP

Aspen Group USA, LLC
PO Box 980022
Park City, Utah 84098

Pool Consultant
Cloward H20
2696 N University Ave, Suite 290
Provo, UT 84604

Landscape Architect
EPG Design
6949 South High Tech Drive, Suite 100
Midvale, Utah 84047

Specifications Writer
Friday Group
88 Mainelli Road
Middlebury, VT

Code Consultant
Holmes
600 1st Avenue, Suite 200A
Seattle, WA 98104


Fire Protection Engineer
Jensen Hughes
One Research Drive, Suite 305C
Westborough, MA 01581

Vertical Transportation Consulatant
Lerch Bates
19515 North Creek Parkway, Suite 304
Bothell, WA 98011

Structural Engineer
Magnusson Klemencic Associates
1301 5th Ave, Suite 3200
Seattle, WA 98101

Lighting Designer
O1319 SE MLK Blvd, Suite 210
Portland, Oregon 97219


Building Envelope Consultant
RDH
2101 N 34th St
Seattle, WA 98103

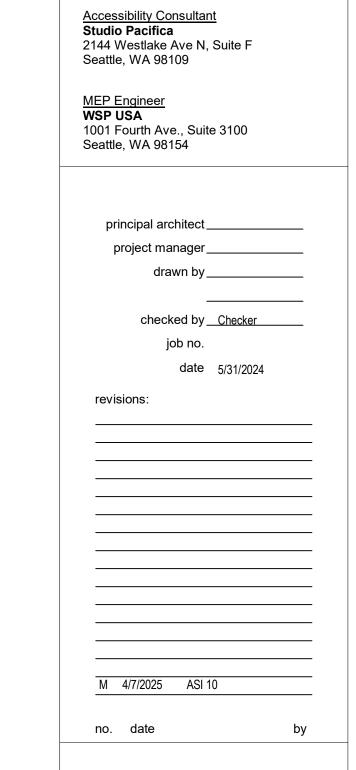

IFC Set 3 of 3 5/31/2024

TOWER A - LVL 5
MECHANICAL DUCT
PLAN

M2.2A.15

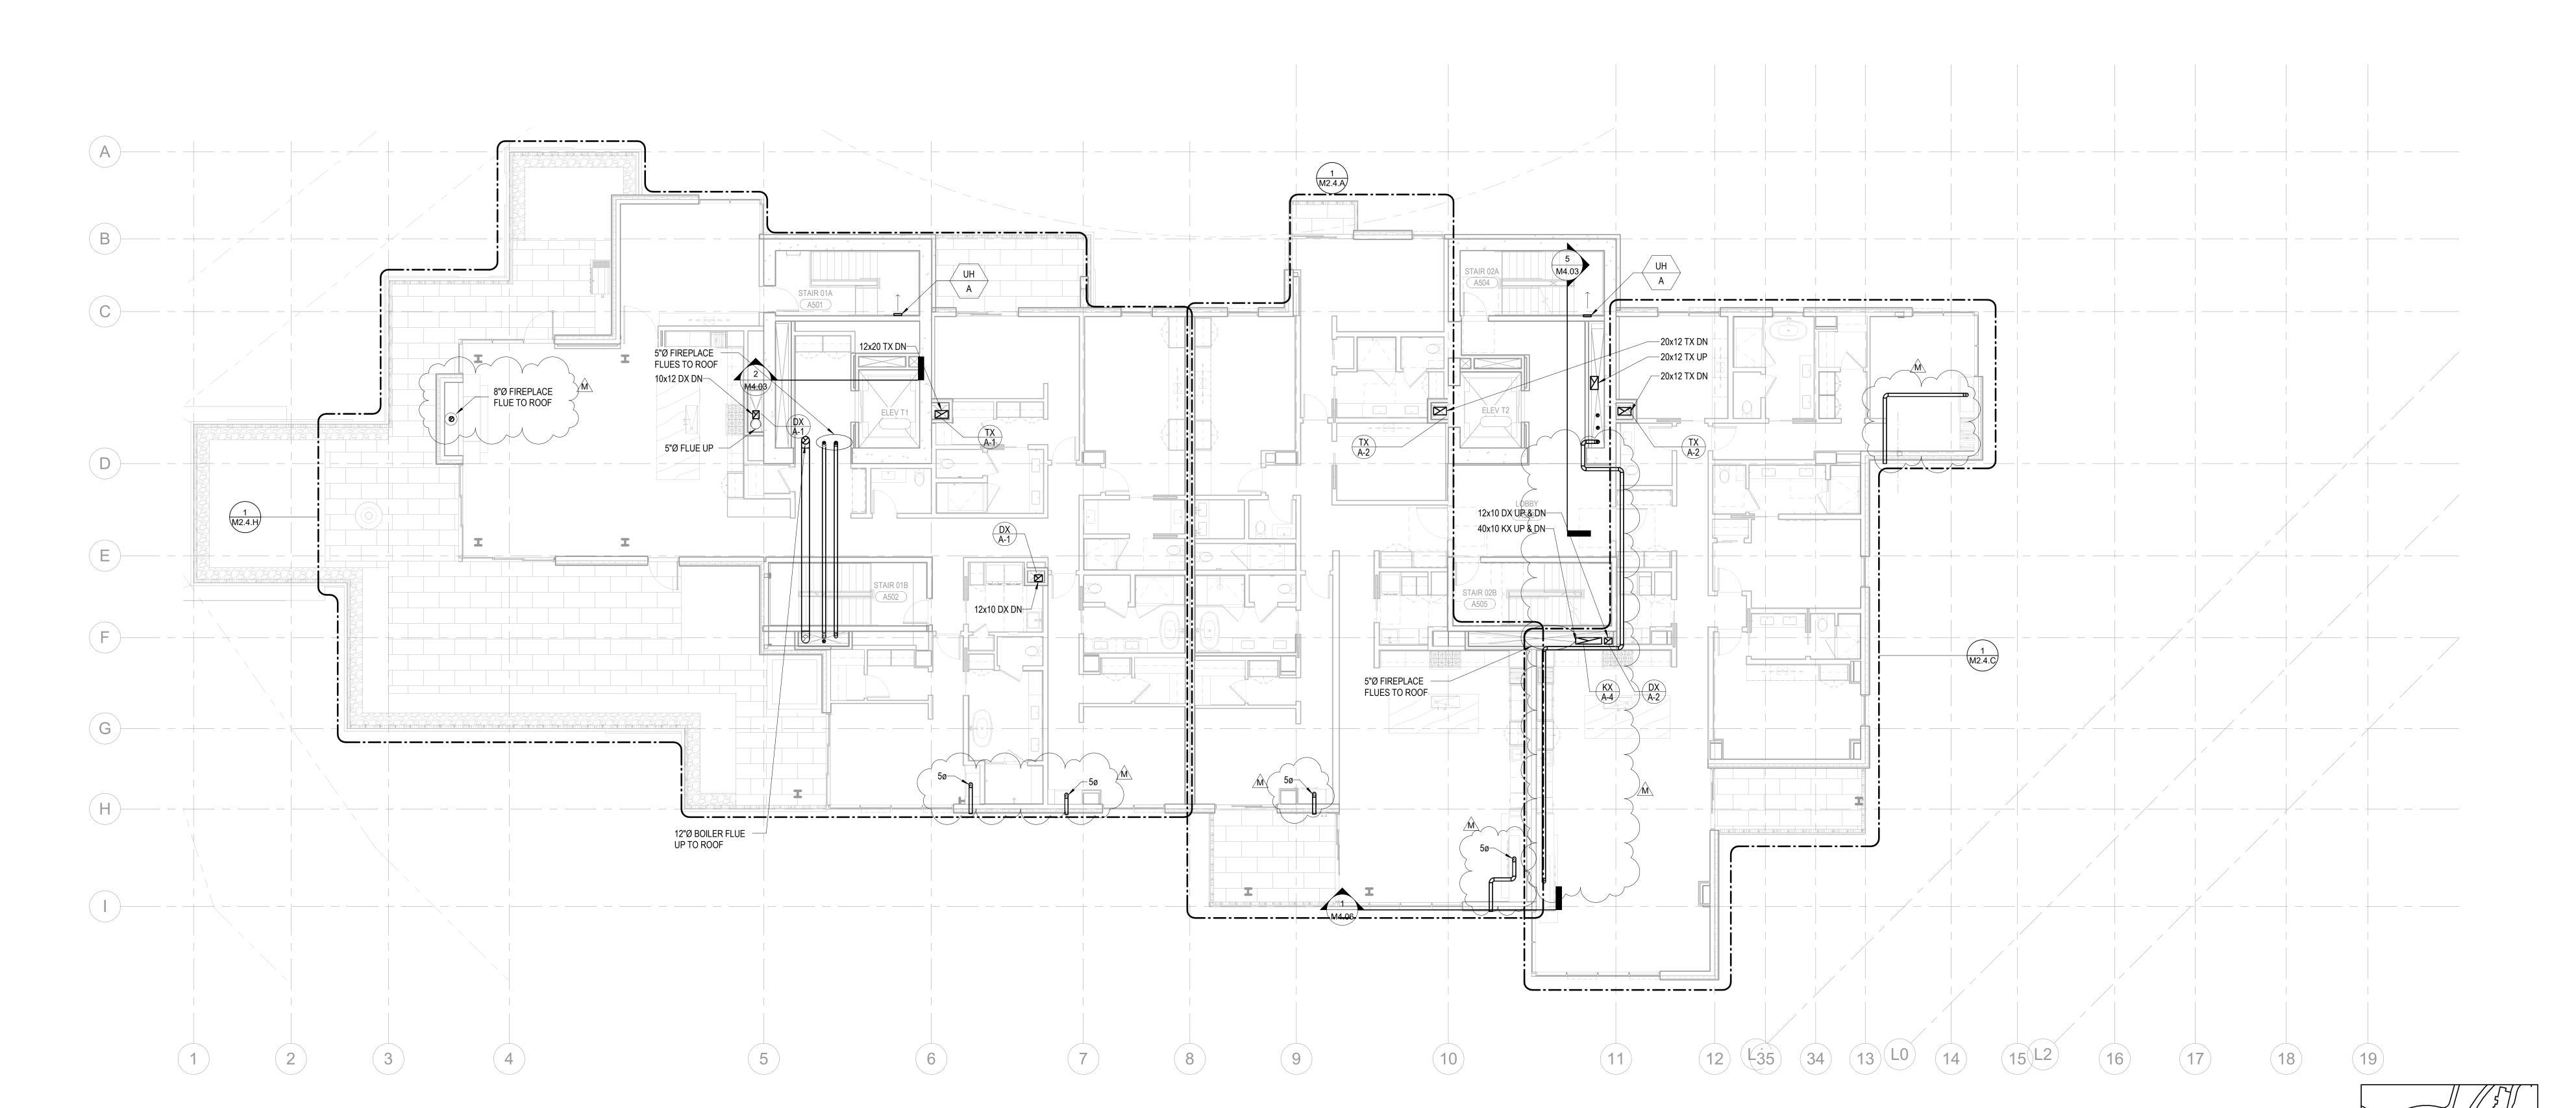

1 TOWER A - LEVEL 5 MECHANICAL DUCT PLAN

SCALE: 1/8" = 1'-0"