
SHEET NOTES:

NUMBERED NOTES:


- A. REFER TO M2.4 SERIES FOR ENLARGED PLANS. B. FIREPLACE FLUE ROUTING SHOWN FOR REFERENCE. REFER TO ENLARGED UNIT PLANS FOR ROUTING
- AND SIZING DETAIL.

MECHANICAL EQUIPMENT SHOWN FOR REFERENCE. REFER TO ENLARGED UNIT PLANS FOR DETAIL.
ALL RESIDENTIAL TOILET EXHAUST, DRYER EXHAUST, AND KITCHEN RANGE HOOD EXHAUST TO BE PART
OF A SUB-DUCT EXHAUST SYSTEM.

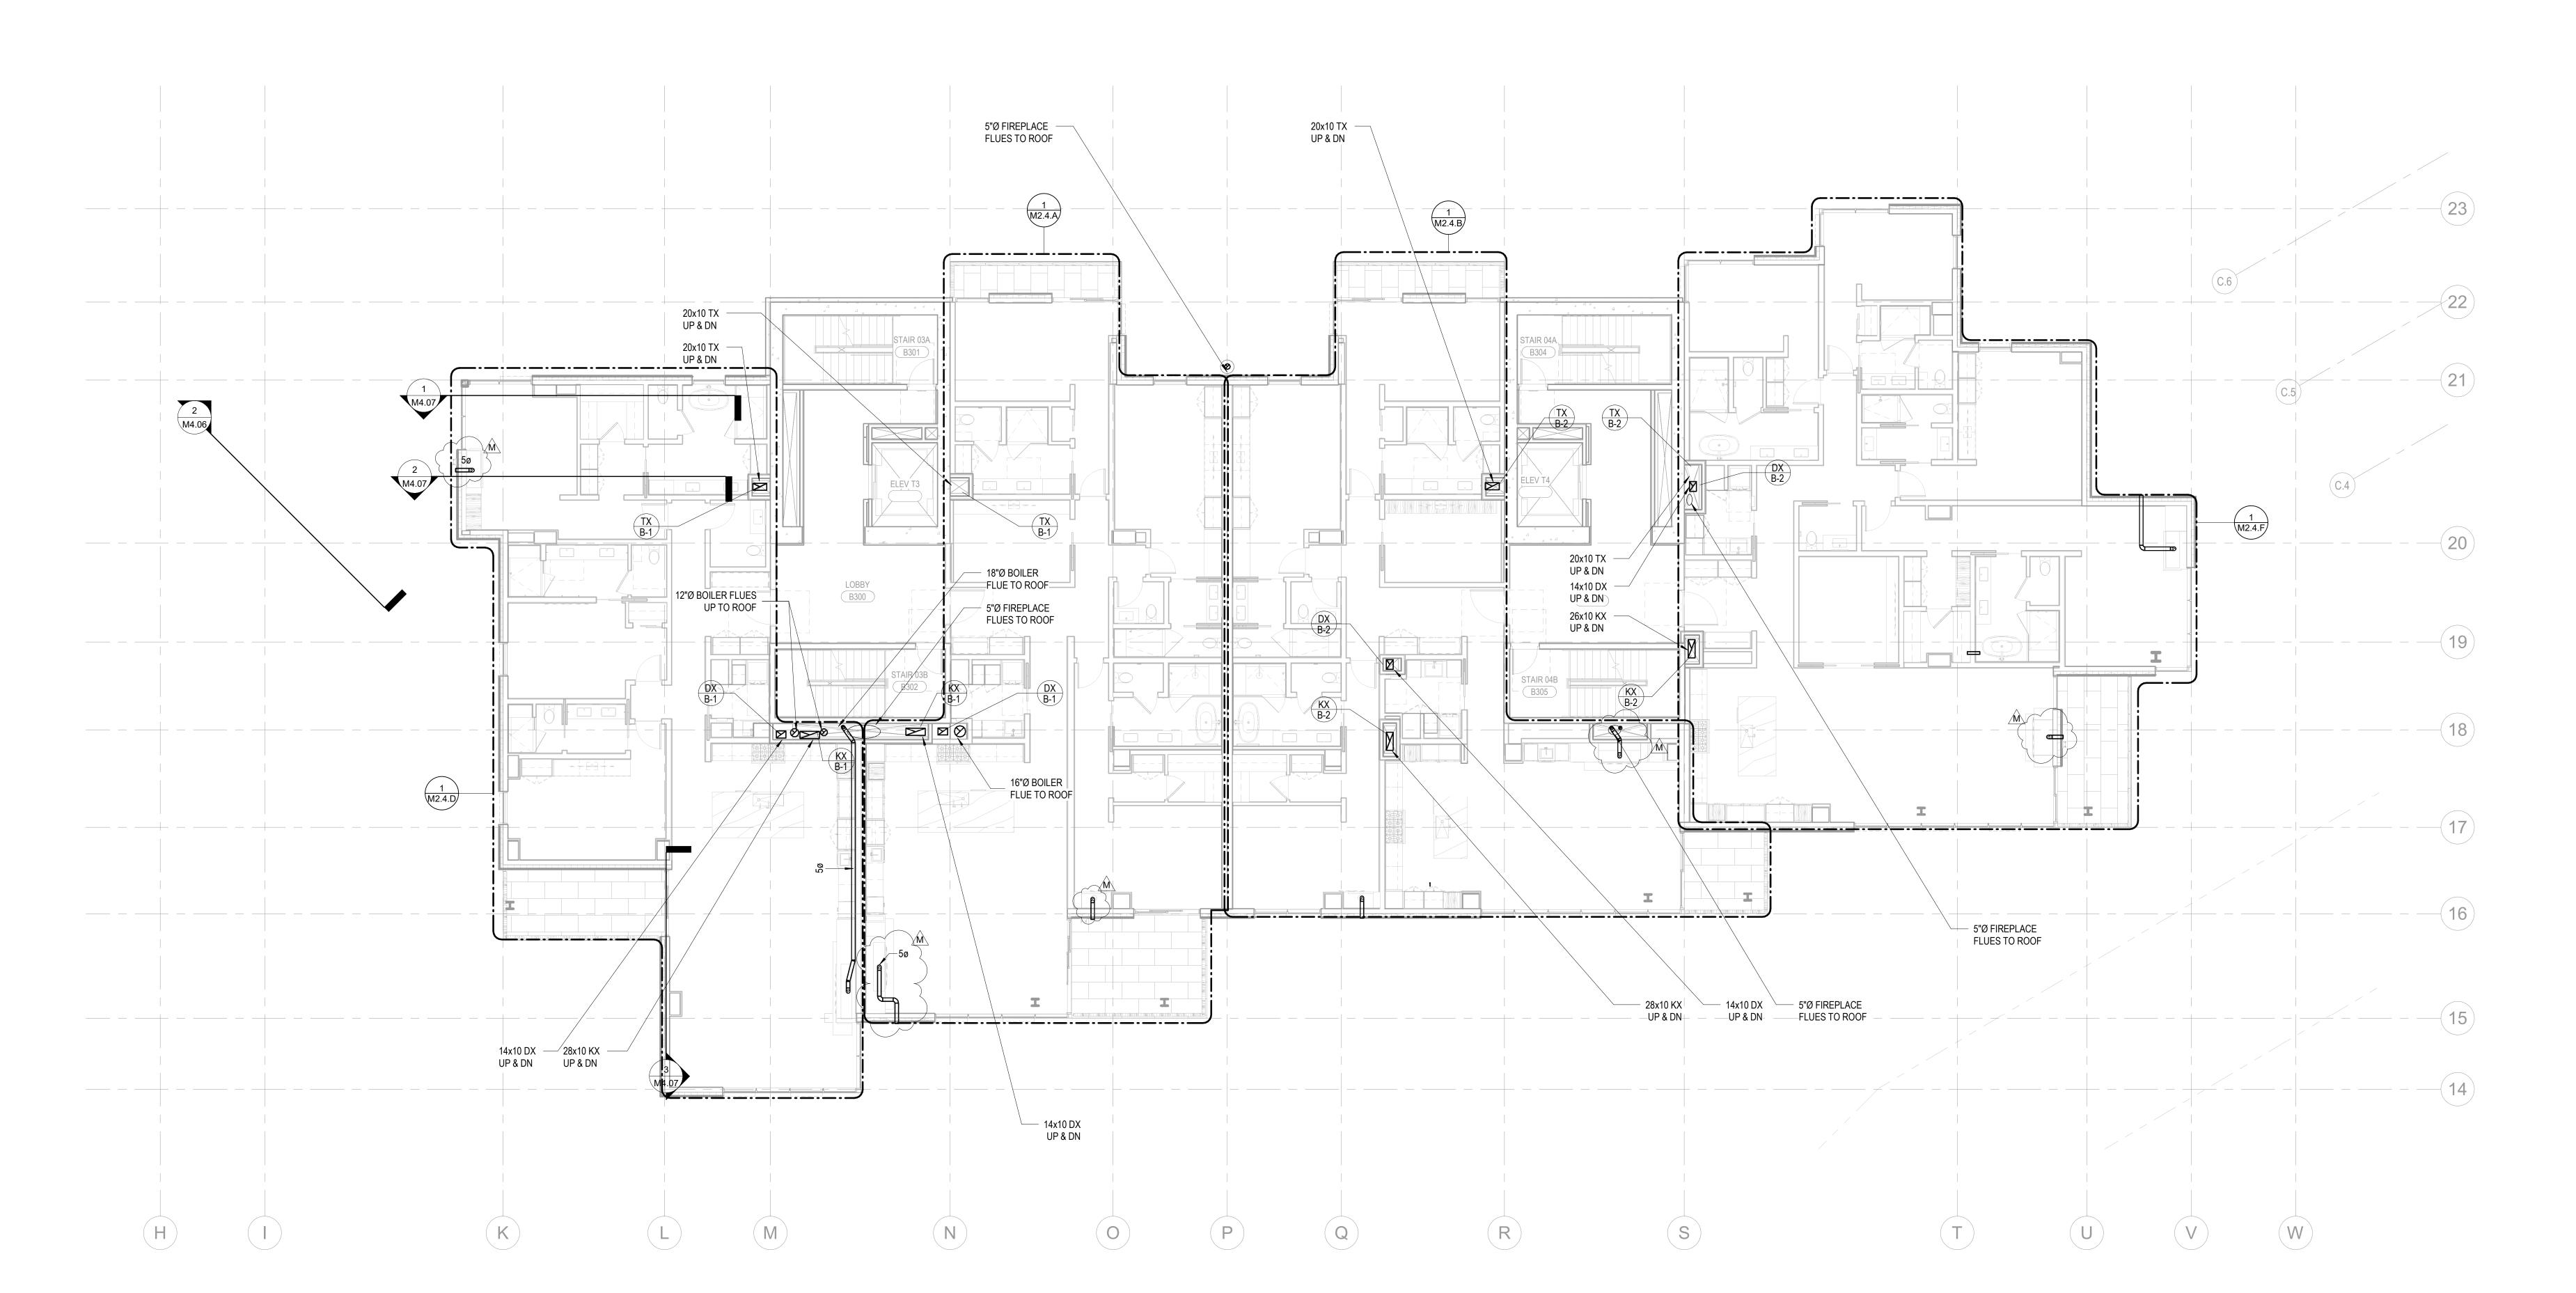

1 TOWER B - LEVEL 3 MECHANICAL DUCT PLAN

SCALE: 1/8" = 1'-0"

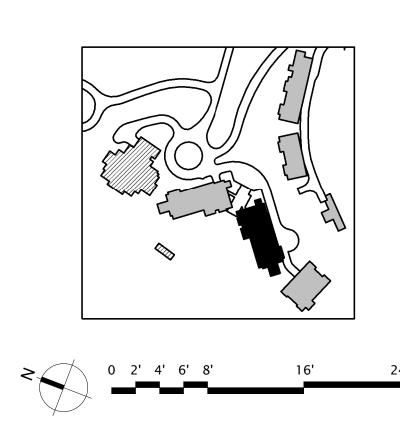

Reserved for permit stamp

Aspen Group USA, LLC PO Box 980022 Park City, Utah 84098

Pool Consultant
Cloward H20
2696 N University Ave, Suite 290
Provo, UT 84604 <u>Landscape Architect</u> **EPG Design**6949 South High Tech Drive, Suite 100
Midvale, Utah 84047 Specifications Writer Friday Group 88 Mainelli Road Middlebury, VT Code Consultant
Holmes
600 1st Avenue, Suite 200A
Seattle, WA 98104 Fire Protection Engineer
Jensen Hughes
One Research Drive, Suite 305C
Westborough, MA 01581 Vertical Transportation Consulatant
Lerch Bates
19515 North Creek Parkway, Suite 304
Bothell, WA 98011 Structural Engineer

Magnusson Klemencic Associates
1301 5th Ave, Suite 3200
Seattle, WA 98101 <u>Lighting Designer</u> **O-**1319 SE MLK Blvd, Suite 210 Portland, Oregon 97219 Building Envelope Consultant RDH 2101 N 34th St Seattle, WA 98103 Accessibility Consultant
Studio Pacifica
2144 Westlake Ave N, Suite F
Seattle, WA 98109

1001 Fourth Ave., Suite 3100 Seattle, WA 98154 principal architect_____ project manager_____ checked by <u>Checker</u> date 5/31/2024 M 4/7/2025 ASI 10 no. date

MEP Engineer WSP USA

IFC Set 3 of 3 5/31/2024

TOWER B - LVL 3 MECHANICAL DUCT PLAN M2.2B.13