

- A. REFER TO M24 SERIES FOR ENLARGED PLANS.
- B. FIREPLACE FLUE ROUTING SHOWN FOR REFERENCE. REFER TO ENLARGED UNIT PLANS FOR ROUTING AND SIZING DETAIL.
- C. MECHANICAL EQUIPMENT SHOWN FOR REFERENCE. REFER TO ENLARGED UNIT PLANS FOR DETAIL.
- D. ALL RESIDENTIAL TOILET EXHAUST, DRYER EXHAUST, AND KITCHEN RANGE HOOD EXHAUST TO BE PART OF A SUB-DUCT EXHAUST SYSTEM.

<div data-bbox="2142 215 2667 569" data-label="Image"> </div>	<div data-bbox="2705 375 2754 620" data-label="Text"> <h1>Olson Kundig</h1> </div> <div data-bbox="2710 250 2745 351" data-label="Text"> <p>159 South Jackson St. Suite 600          San Francisco, CA 94104          +1 415 774 2200  <a href="http://www.olsonkundig.com">www.olsonkundig.com</a></p> </div>	<div data-bbox="2783 597 2794 620" data-label="Text"> <p>project:</p> </div> <div data-bbox="2797 498 2811 620" data-label="Text"> <p>SOMMET BLANC</p> </div> <div data-bbox="2811 463 2823 620" data-label="Text"> <p>SOMMET BLANC (2007)</p> </div>
		<div data-bbox="2783 196 2794 202" data-label="Text"> <p>Reserved for permit stamp</p> </div>

[illegible]

principal architect \_\_\_\_\_  
project manager \_\_\_\_\_  
drawn by \_\_\_\_\_  
checked by \_\_\_\_\_  
job no. \_\_\_\_\_  
date 5/31/2024


[illegible]

no.	date	by
-----	------	----

IFC Set 3 of 3  
5/31/2024

TOWER B - LVL 4  
MECHANICAL DUCT  
PLAN

M2.2B.14

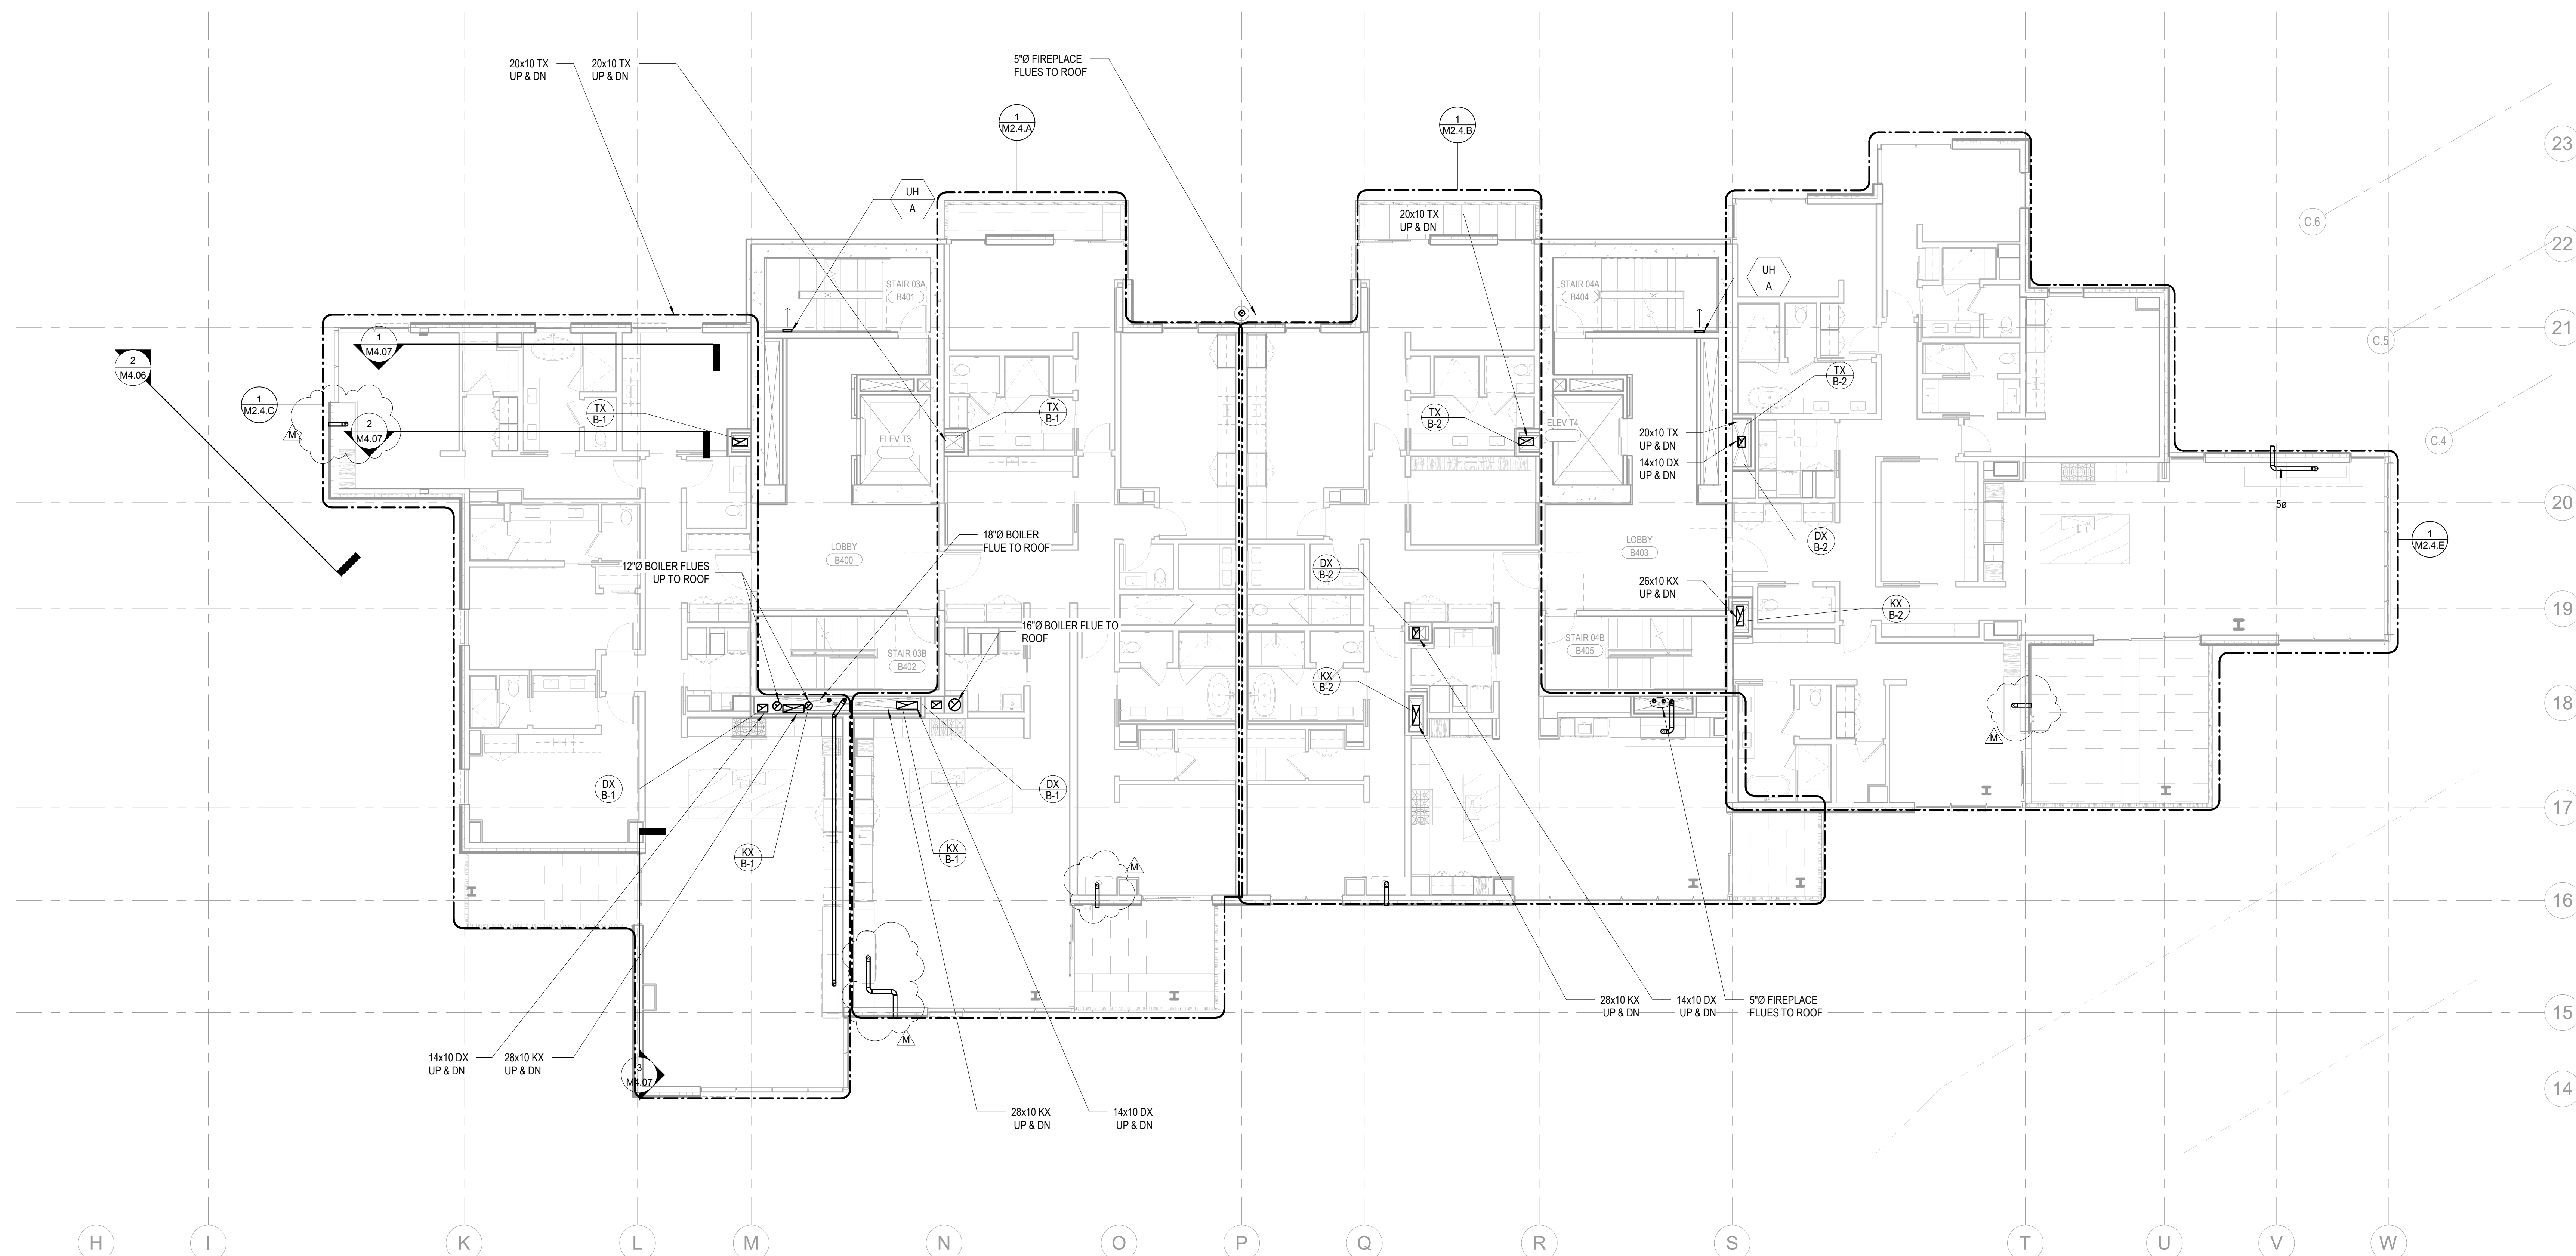

1 TOWER B - LEVEL 4 MECHANICAL DUCT PLAN  
SCALE: 1/8" = 1'-0"

