
(C.A)-(C.B)-

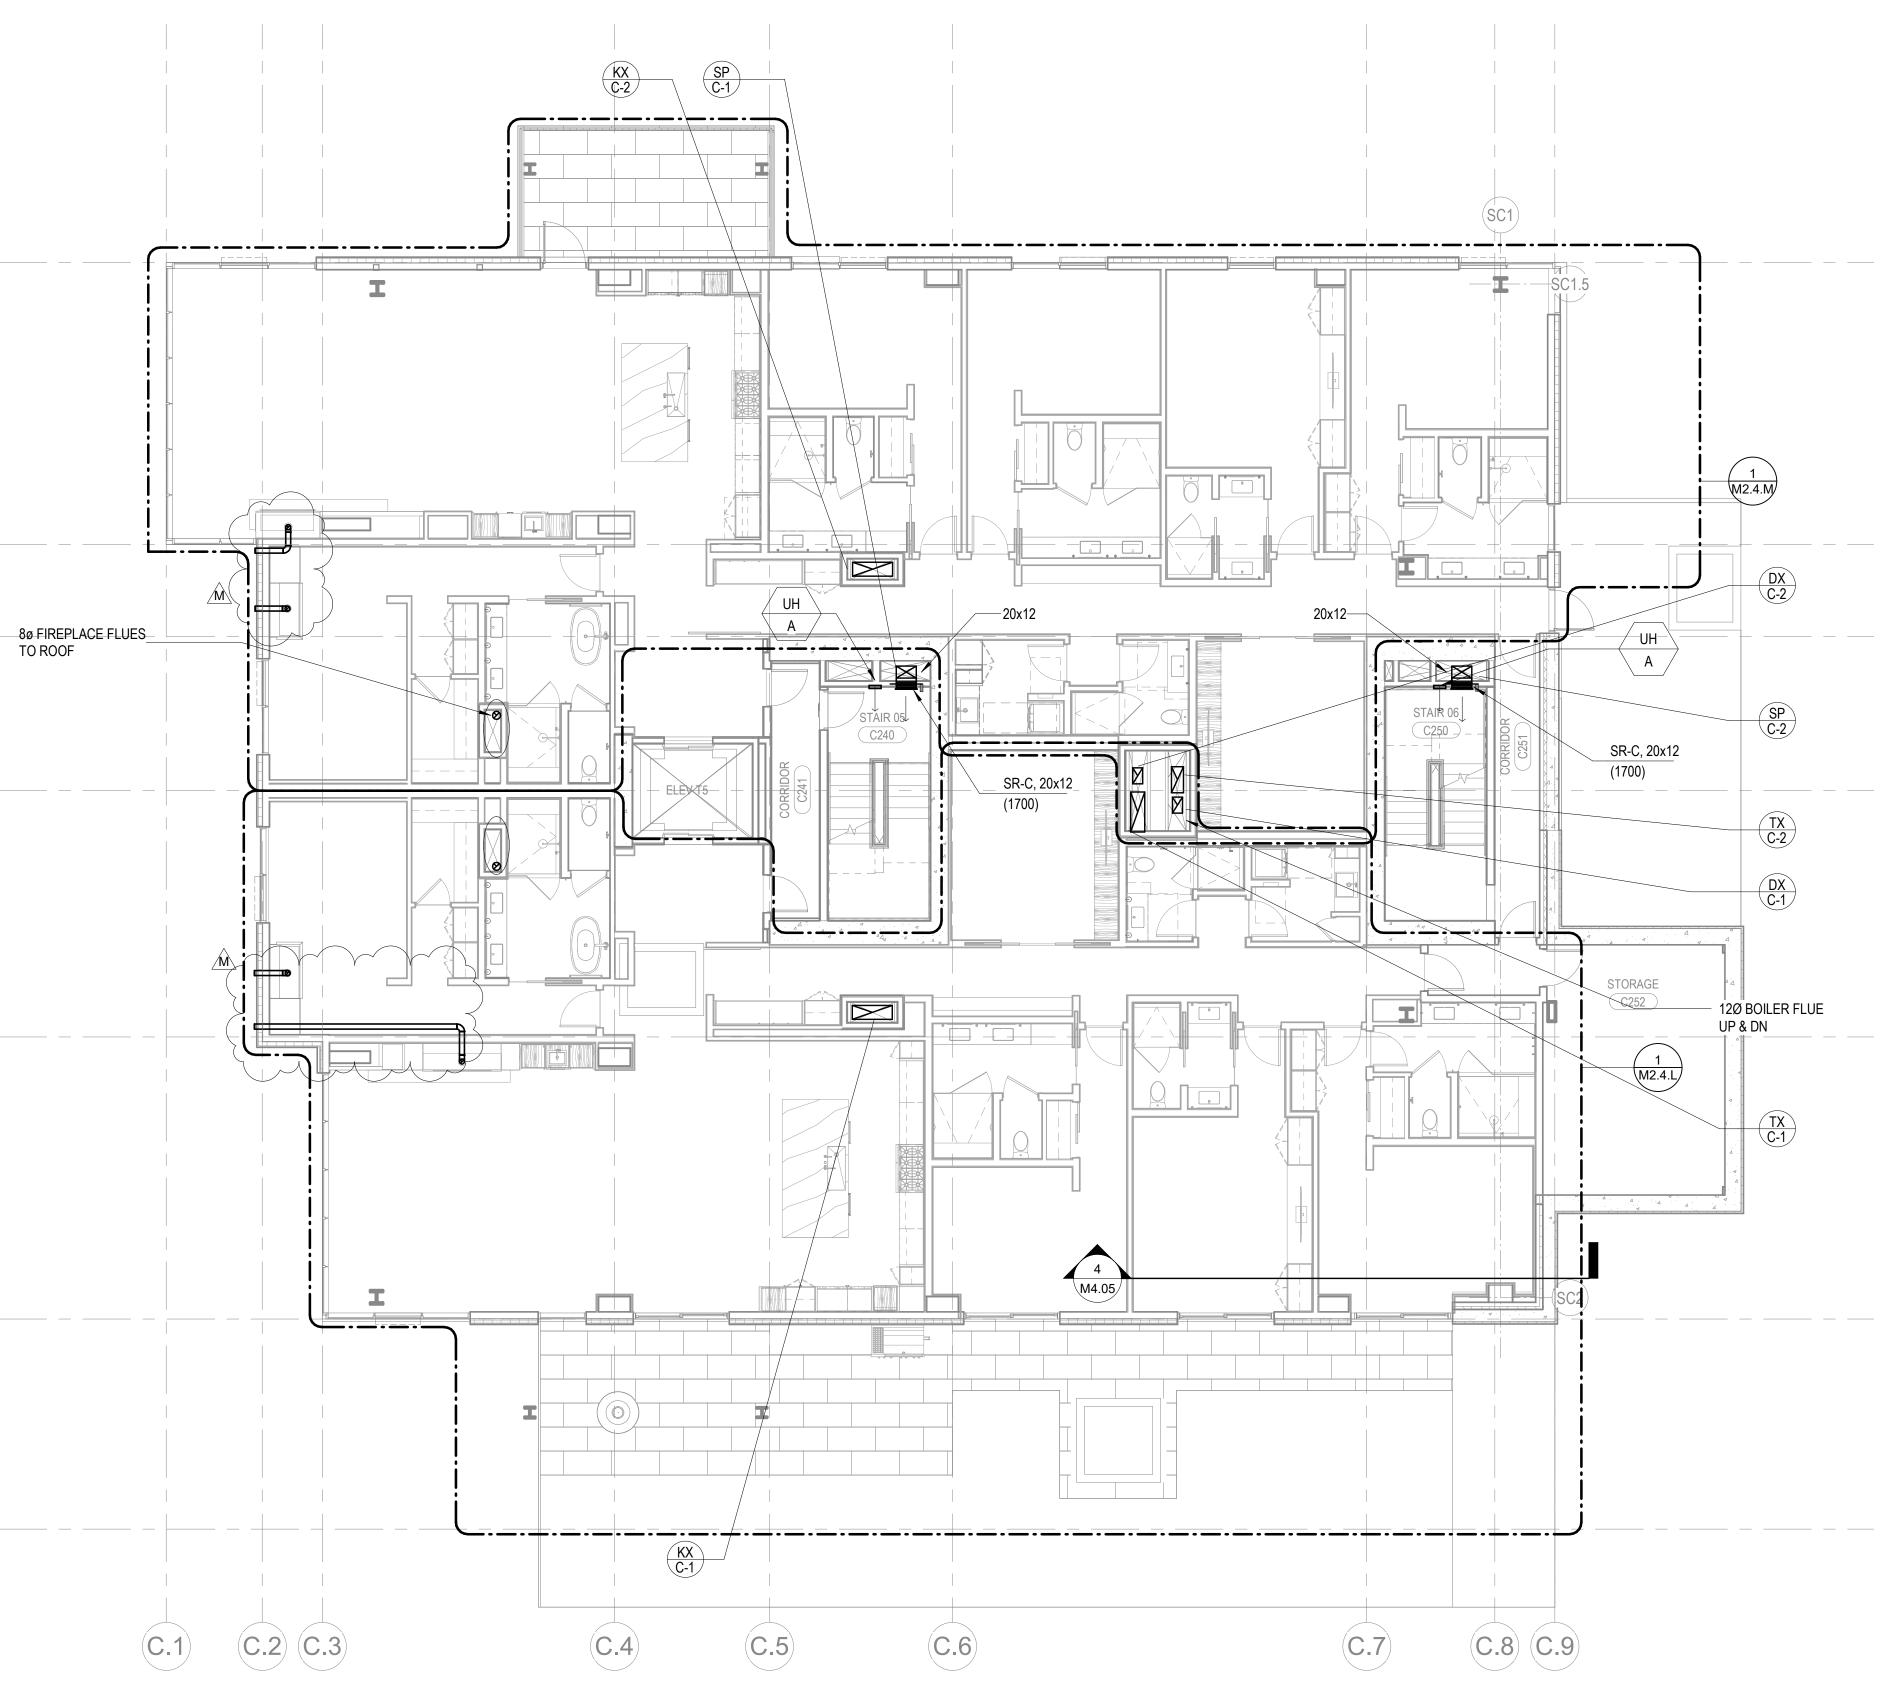

## 1 TOWER C - LEVEL 2 MECHANICAL DUCT PLAN SCALE: 1/8" = 1'-0"





- Α
- С

## **SHEET NOTES:**

REFER TO M2.4 SERIES FOR ENLARGED UNIT PLANS. B. FIREPLACE FLUE ROUTING SHOWN FOR REFERENCE. REFER TO ENLARGED UNIT PLANS FOR ROUTING AND SIZING DETAIL. MECHANICAL EQUIPMENT SHOWN FOR REFERENCE. REFER TO ENLARGED UNIT PLANS FOR DETAIL. ALL RESIDENTIAL TOILET EXHAUST, DRYER EXHAUST, AND KITCHEN RANGE HOOD EXHAUST TO BE PART OF A SUB-DUCT EXHAUST SYSTEM.

## **WUMBERED NOTES:**

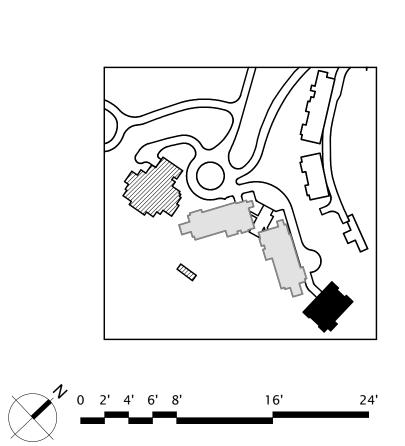

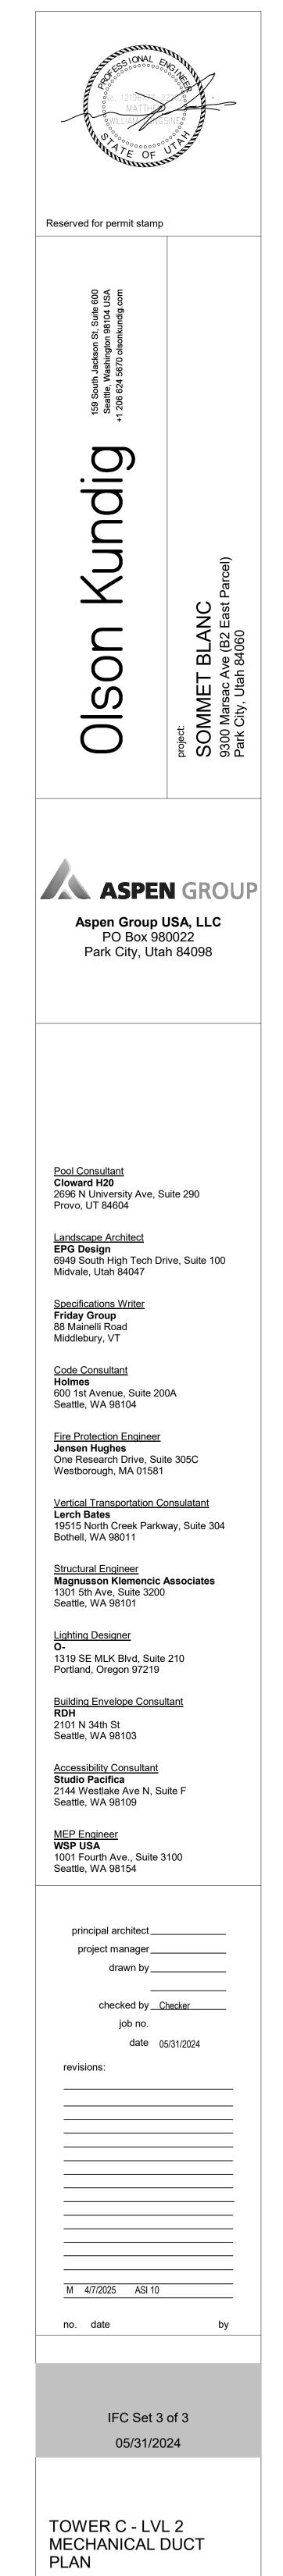

M2.2C.12