


159 South Jackson St, Suite 600
Seattle, Washington 98104 USA
+1 206 624 5670 olsonkundig.com

Olson Kunding

SOMMET BLANC
9300 Marsac Ave (B2 East Parcel)
Park City, Utah 84060

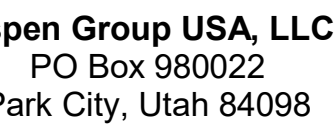

Consultant
Edward H2O
65 N University Ave, Suite 290
Provo, UT 84604

Landscape Architect
Design
100 South High Tech Drive, Suite 100
Provo, Utah 84047

Ray Group
Mainelli Road
Whebury, VT

Consultant
nes
1st Avenue, Suite 200A
le, WA 98104

Protection Engineer
Ken Hughes
Research Drive, Suite 305C
Borough, MA 01581

Michael Bates
15 North Creek Parkway, Suite 300
Bellevue, WA 98011

Structural Engineer
Knusson Klemencic Associates
15th Ave, Suite 3200
Seattle, WA 98101

9 SE MLK Blvd, Suite 210
Portland, Oregon 97219

Envelope Consultant
N 34th St
Seattle, WA 98103

Liability Consultant
Radio Pacifica
1 Westlake Ave N, Suite F
Seattle, WA 98109

Engineer
USA
Fourth Ave., Suite 3100
Seattle, WA 98154

Principal architect _____

drawn by _____

checked by Checker


date 05/31/2024

100

IFC Set 3 of 3

ER C - LVL 6
MECHANICAL DUCT

12.2C.16

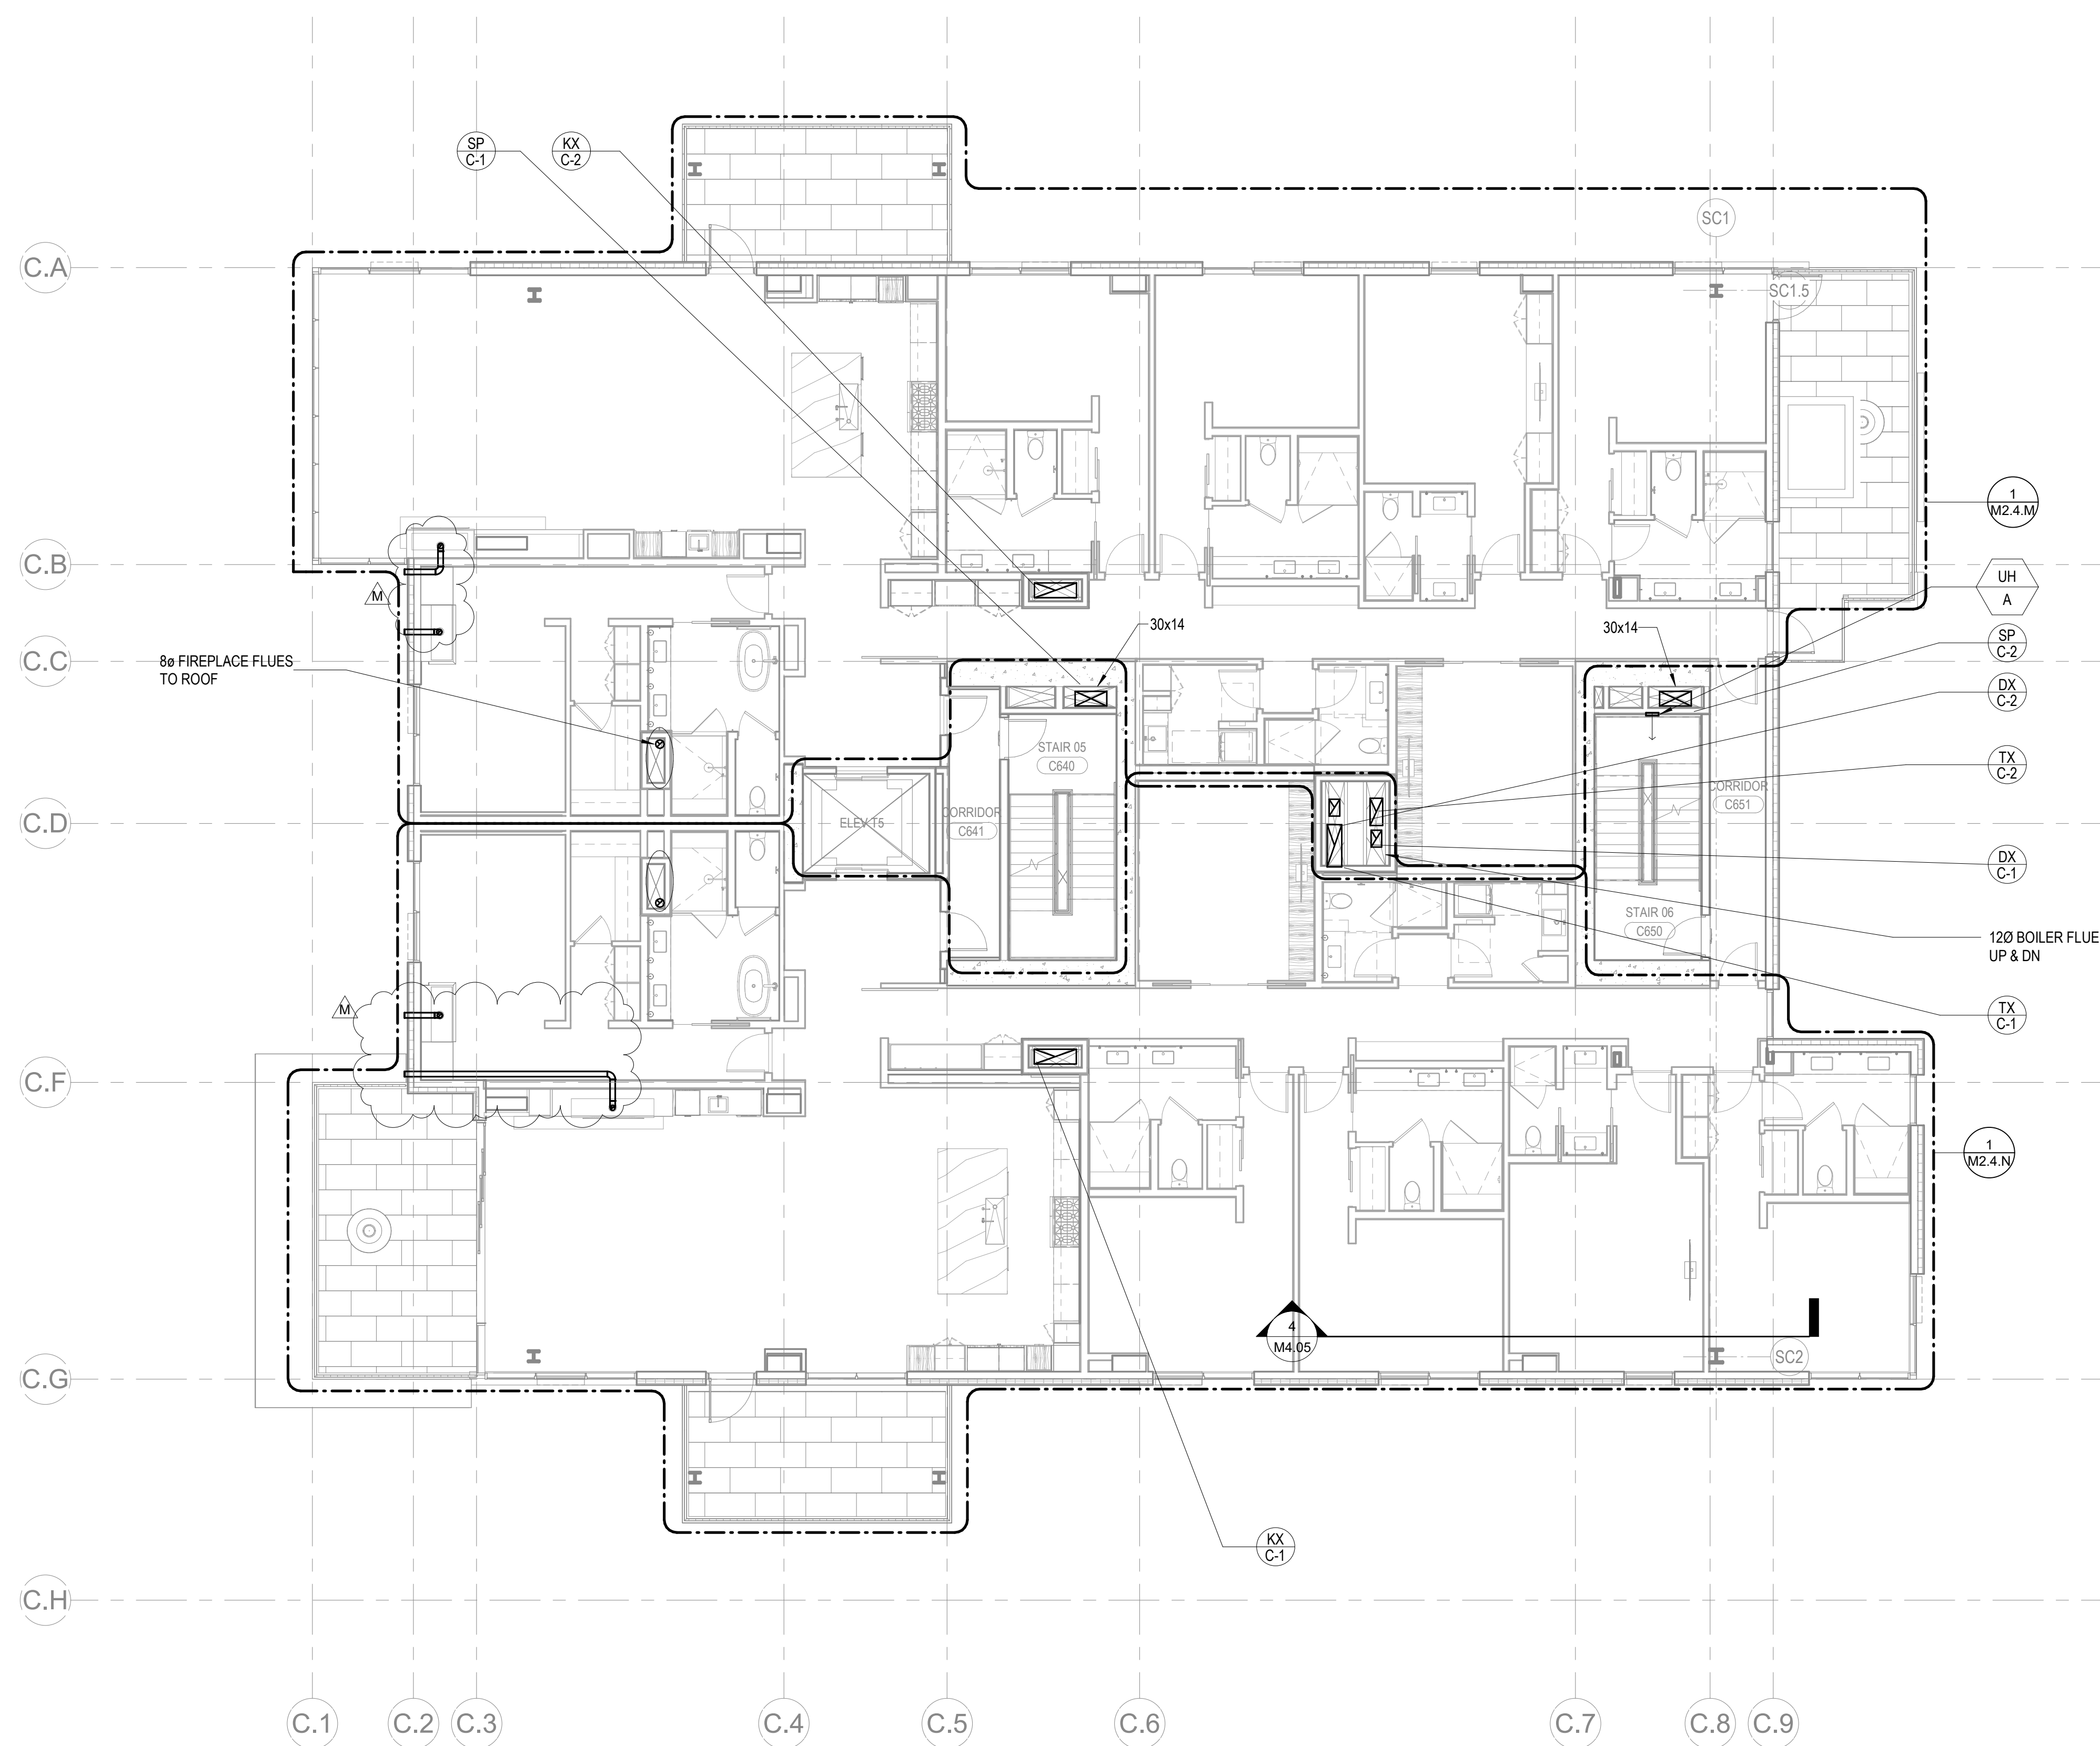

1 TOWER C - LEVEL 6 MECHANICAL DUCT PLAN
SCALE: 1/8" = 1'-0"

