


159 South Jackson St, Suite 600
Seattle, Washington 98104 USA
+1 206 624 5670 olsonkundig.com

Olson Kunding

SOMMET BLANC
9300 Marsac Ave (B2 East Parcel)
Park City, Utah 84060

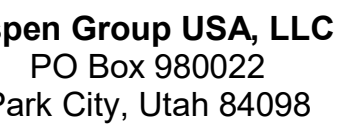

Edward H2O
6 N University Ave, Suite 290
Provo, UT 84604

**dscape Architect
G Design**
9 South High Tech Drive, Suite 100
Provo, Utah 84047

Day Group
Mainelli Road
Middlebury, VT

Life Consultant
James
1st Avenue, Suite 200A
Seattle, WA 98104

Protection Engineer
leen Hughes
Research Drive, Suite 305C
Westborough, MA 01581

Technical Transportation Consultant
Ch Bates
15 North Creek Parkway, Suite 300
Bellingham, WA 98011

Structural Engineer
Knusson Klemencic Associates
1151 5th Ave, Suite 3200
Seattle, WA 98101

9 SE MLK Blvd, Suite 210
Portland, Oregon 97219

H
1 N 34th St
Seattle, WA 98103

Radio Pacifica
4 Westlake Ave N, Suite F
Seattle, WA 98109

P USA
1 Fourth Ave., Suite 3100
Seattle, WA 98154

principal architect _____
 project manager _____
 drawn by _____
 checked by Checker
 job no. _____
 date 05/31/2024


7/2025	ASI 10
24/2024	IFC 3

date	by
------	----

C Set 3 of 3
05/31/2024

POWER C - ROOF
MECHANICAL DUCT
AN

M2.2C.R

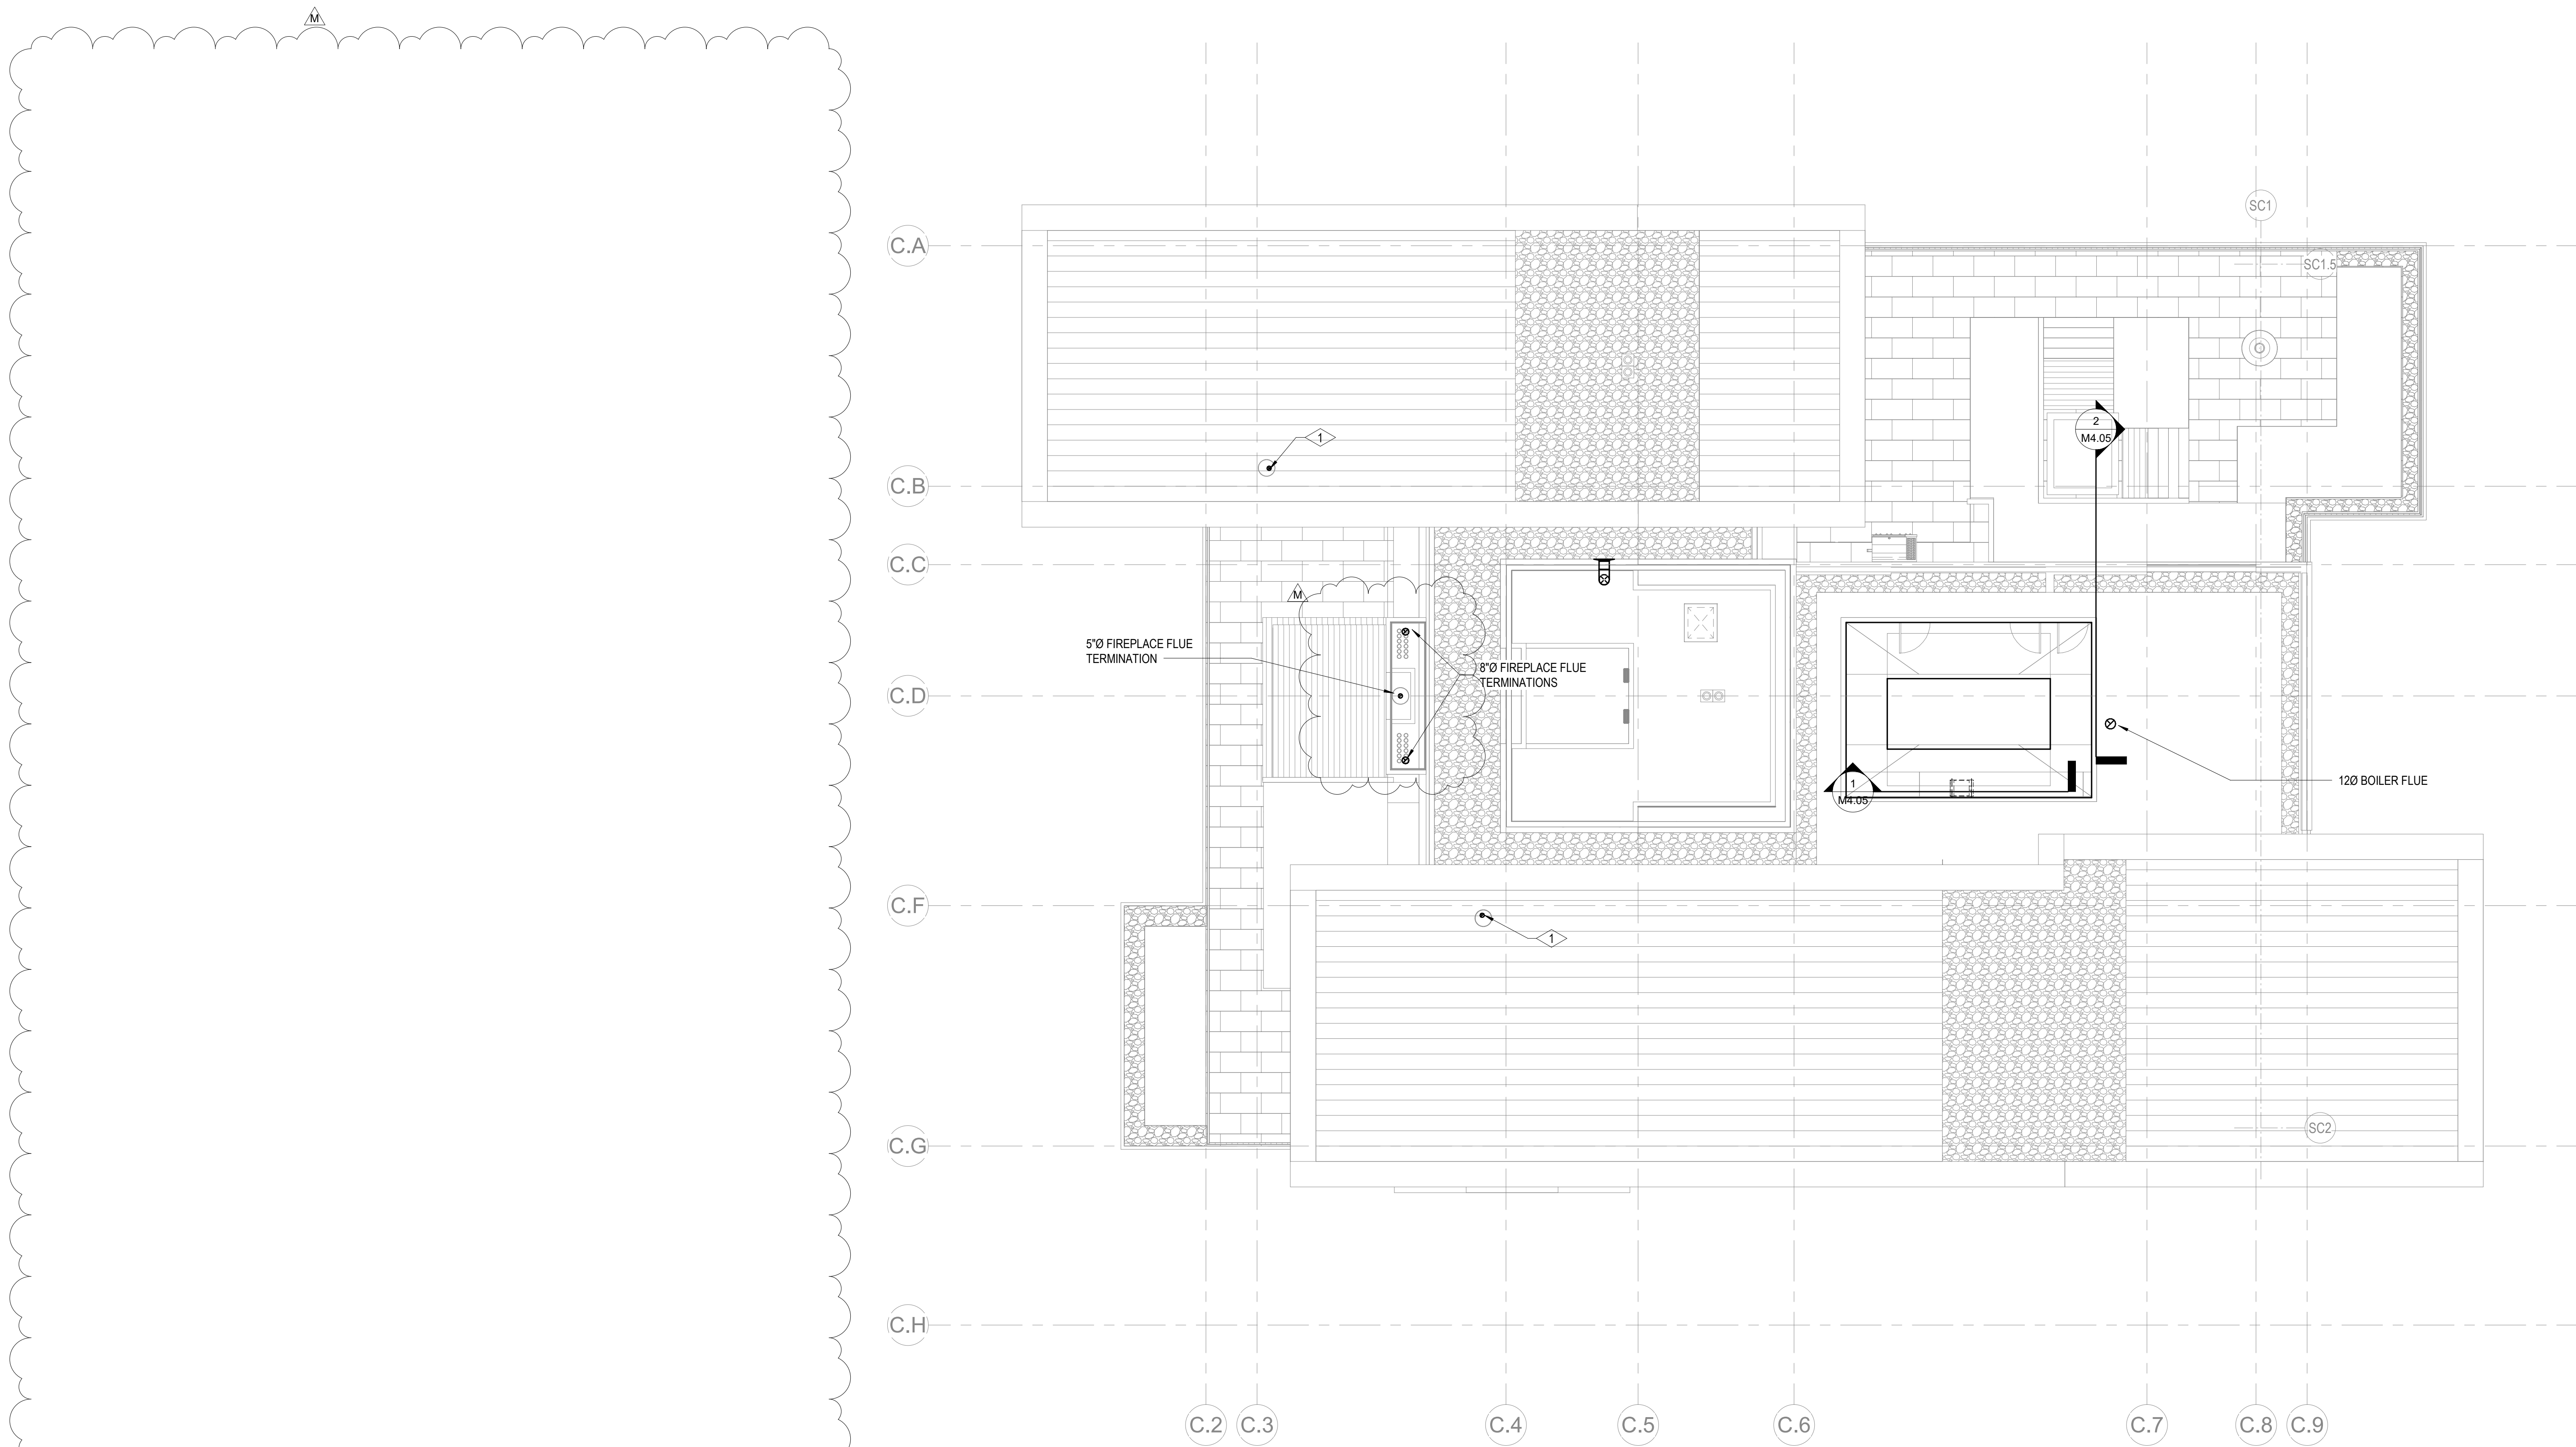

1 TOWER C - ROOF MECHANICAL DUCT PLAN
SCALE: 1/8" = 1'-0"

