


Appliance Index - UNIT F						
Manufacturer	Type Mark	Model	Description	Count	Unit Type	
Oral	EO-01-18	Center LS 130H	Gas Fireplace Insert	1	UNIT F	
Oral	EO-04-01	DR0488680	48" Contemporary Dual Gas Range Fuel Steam Range	1	UNIT F	
Zephyr	EO-04-02	DR0488680	48" Range Hood	1	UNIT F	
Oral	EO-04-03	DR0500856AP	48" Commercial-Range Panel-Ready	1	UNIT F	
Oral	EO-04-05	DR0488677 7MM	24" Microwave-In-a-Drawer	1	UNIT F	
Oral	EO-04-06	C14 7MM	24" Built-In Convection Panel-Ready	1	UNIT F	
Oral	EO-04-08	DR0248604LP	24" Compact Freezer-Panel-Ready	1	UNIT F	
Oral	EO-04-13	DR0248604P	24" Integrated Wine Column-Panel-Ready	1	UNIT F	
Oral	EO-04-20	DR024819968B	24" Dishwasher	1	UNIT F	

PLAN GENERAL NOTES

1. DIMENSIONS ARE TO FACE OF STUD OF EXTERIOR WALLS, CORRIDOR WALLS & INTERIOR WALLS, UNO
2. DIMENSIONS ARE TO CENTERLINE OF DEMISING WALLS, UNO
3. ALL EXPOSED STRUCTURAL STEEL TO RECEIVE 1 HR MINIMUM PAINTING, UNO
4. AT FRAMED EXTERIOR WALLS, FRAMING TO BE SET BACK 5/8" FROM FACE OF CONCRETE TO ALLOW FOR FLUSH ALIGNMENT OF SHEATHING TO FACE OF SLAB, UNO
5. CASEWORK DIMENSIONS ARE TO FACE OF FINISH, UNO
6. SEE SHEETS A0.10 AND A0.11 FOR ASSEMBLIES.
7. FOR CORRIDOR WALLS ARE TYPE E6, UNO.
8. ALL DEMISING WALLS ARE TYPE A6, UNO.
9. ALL INTERIOR PARTITIONS ARE TYPE A6, UNO.
10. ALL FURRING ABOVE CONCRETE STRUCTURAL COLUMNS TYPE G1, UNO.
11. ALL VENT SHAFT WALLS ARE TYPE K4, UNO.
12. REFER TO LIFE SAFETY PLAN AND A0.09 FOR FULL EXTENT OF FIRE RATED WALLS.
13. UNIT PLAN LAYOUTS ON SHEETS A4.01 - A4.09
14. ALL OWNER PARKING STALLS SHALL INCLUDE EV INFRASTRUCTURE.
15. REFER TO SHEET A0.08 FOR ANS1 TYPE A ACCESSIBILITY REQUIREMENTS.
16. REFER TO SHEET A0.07 FOR ANS1 TYPE A ACCESSIBILITY REQUIREMENTS.
17. REFER TO SHEET A0.06 FOR ADA PUBLIC SPACE ACCESSIBILITY REQUIREMENTS.
18. ALL MECHANICAL EQUIPMENT LOCATED WITHIN ELEVATOR/MECHANICAL EQUIPMENT ENCLOSURE.
19. CONTRACTOR TO COORDINATE WITH FIREPLANE MANUFACTURER GUIDELINES FOR VENTING

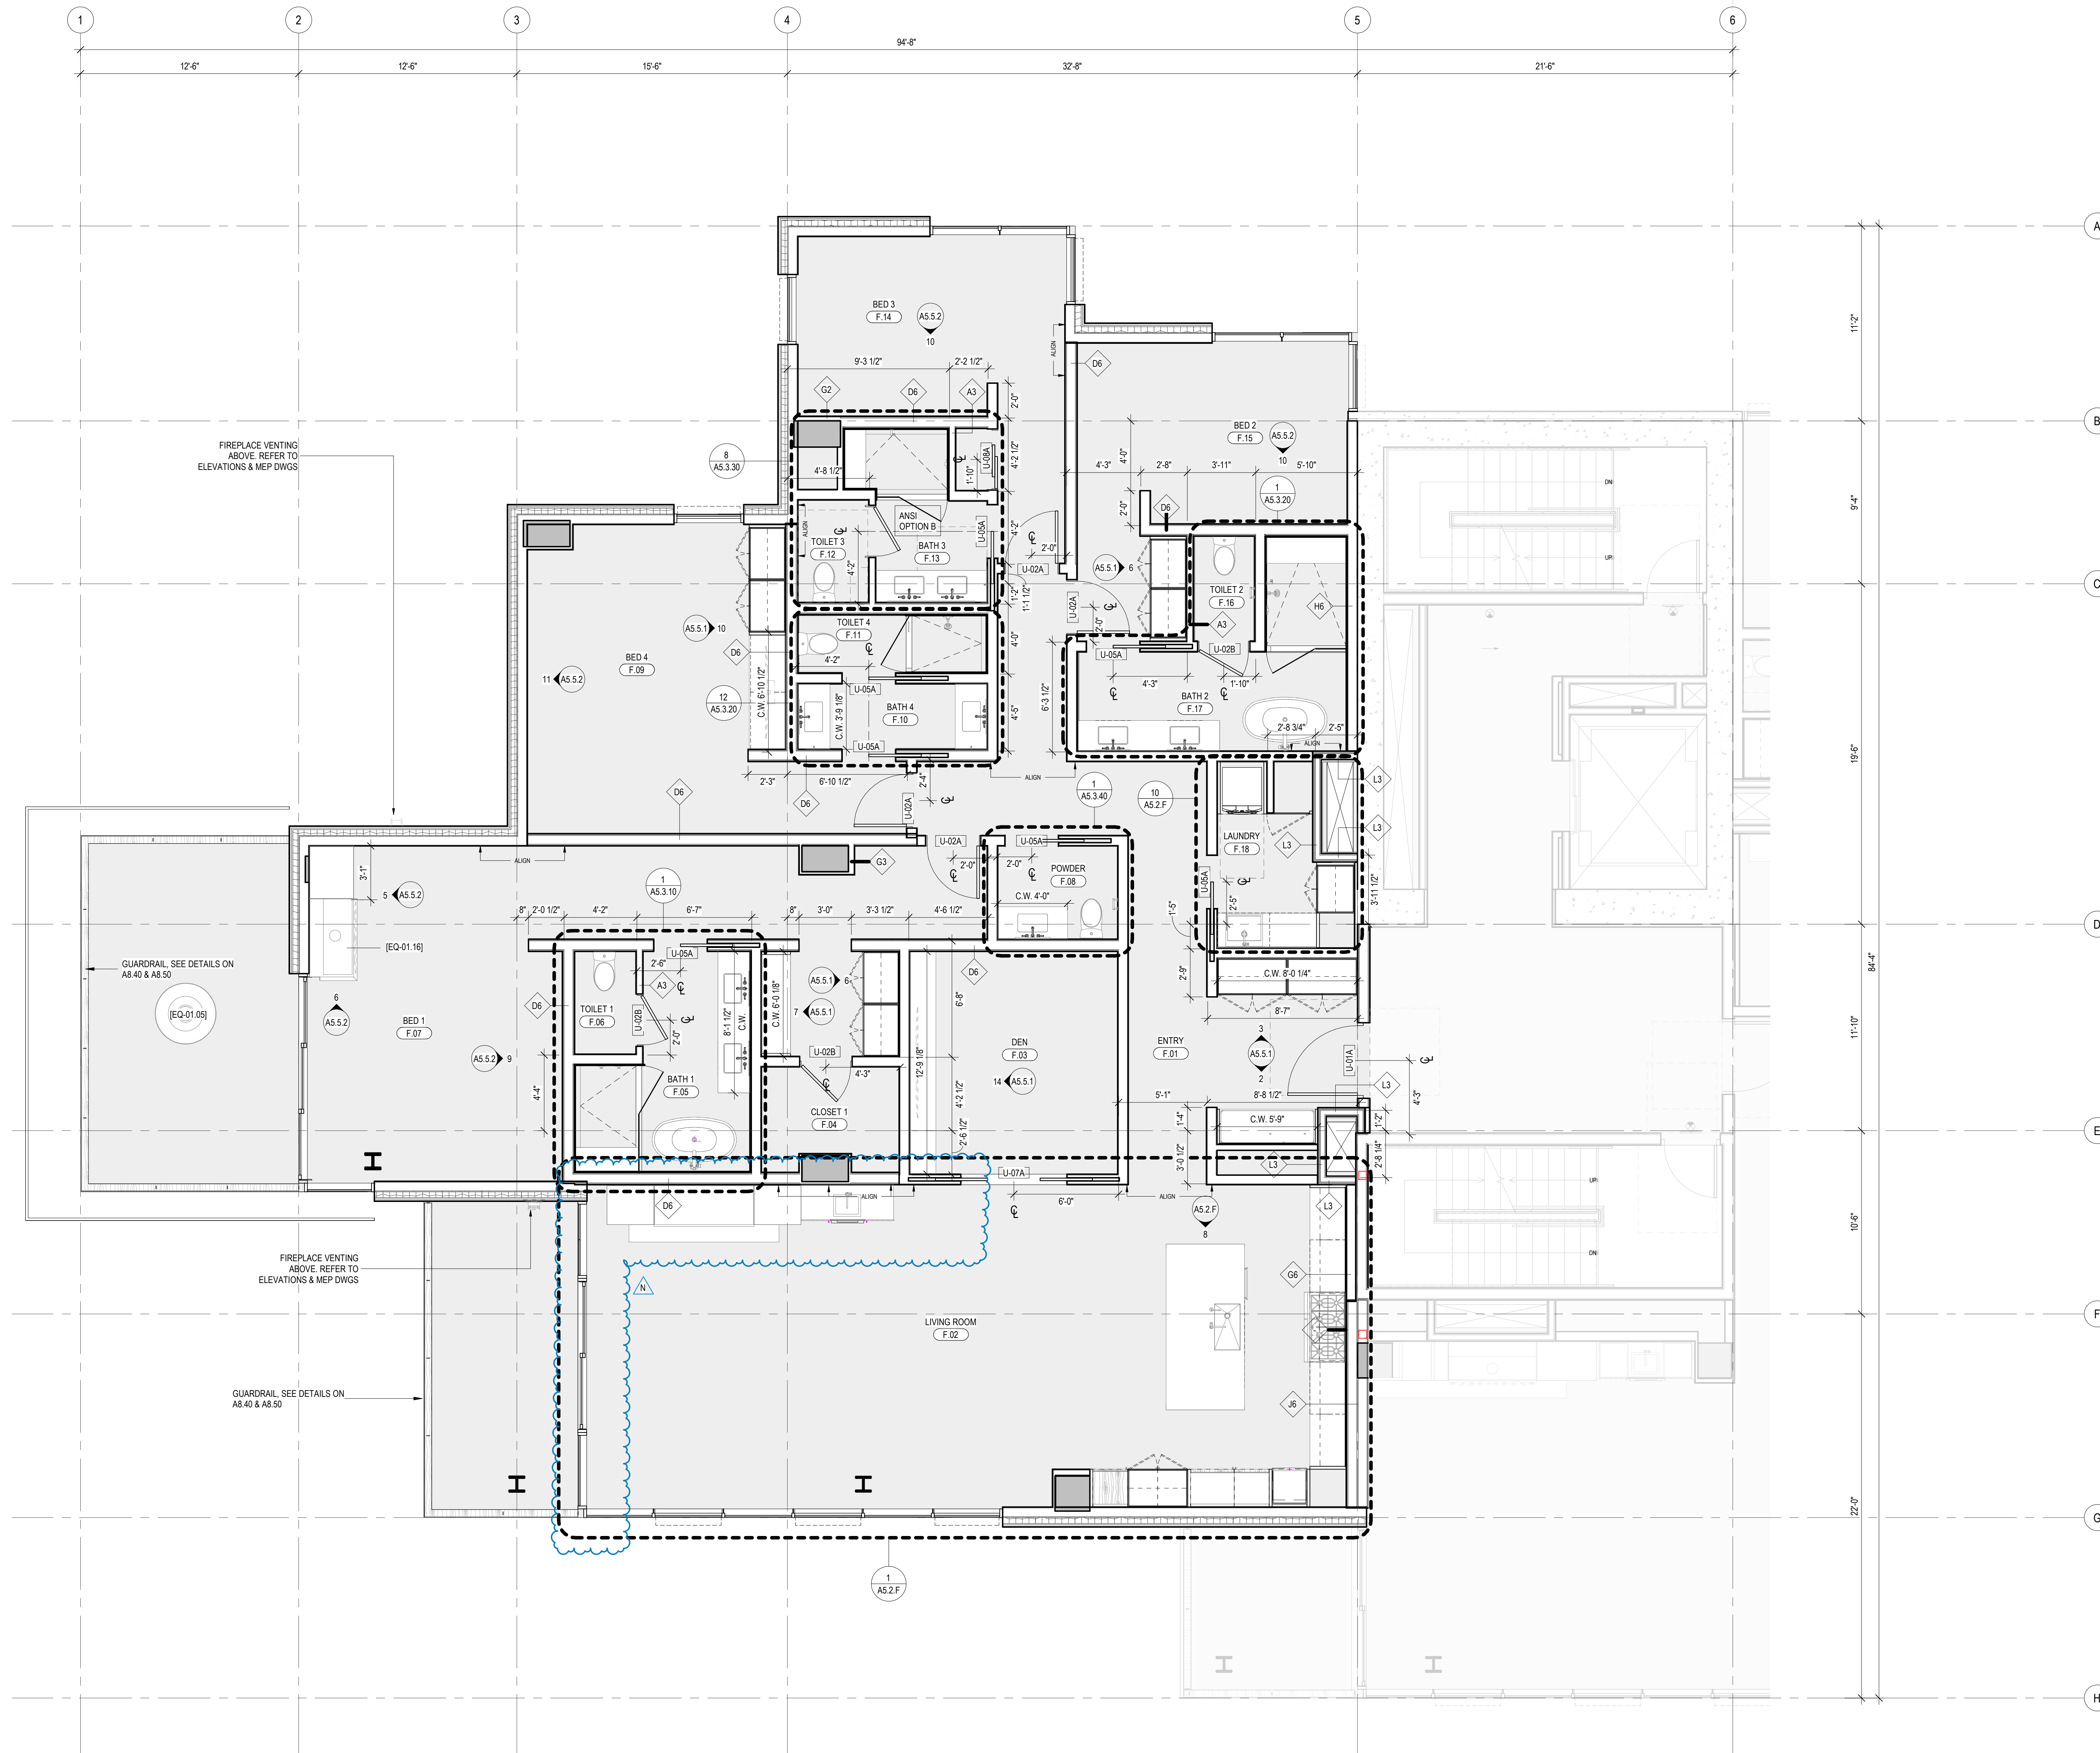

1 ENLARGED PLAN - A/B-UNIT F ALTERNATE
SCALE: 1/4" = 1'-0"

SCALE: 1/4" = 1'-0"

STATE OF UTAH
THOMAS WALTER KUNDIG
7298177-0301
MECHANICAL ENGINEERING

159 South Jackson St, Suite 600
Seattle, Washington 98104 USA
t 206 624 5670 o 206 624 5670
e 206 624 5670 info@oleonkandig.com

Olson Kundig

SOMMET BLANC
9300 MARSAC AVE
PARK CITY, UT 84060



Aspen Group USA, LLC
PO Box 980022
Park City, Utah 84098

Pool Consultant
Cloward H2O
2696 N University Ave, Suite 290
Provo, UT 84604

Landscape Architect
EPG Design
6949 South High Tech Drive, Suite 100
Midvale, Utah 84047

Specifications Write
Friday Group
88 Mainelli Road
Middlebury, VT

Code Consultant
Holmes
600 1st Avenue, Suite 200A
Seattle, WA 98104

Fire Protection Engineer
Jensen Hughes
One Research Drive, Suite 305C
Westborough, MA 01581

Vertical Transportation Consultant
Lorch Bates
19515 North Creek Parkway, Suite 304
Bothell, WA 98011

Structural Engineer
Magnusson Klemencic Associates
1301 5th Ave, Suite 3200
Seattle, WA 98101

Lighting Designer
O-
1319 SE MLK Blvd, Suite 210
Portland, Oregon 97219

Building Envelope Consultant
RDH
2101 N 34th St
Seattle, WA 98103

Accessibility Consultant
Studio Pacifica
2144 Westlake Ave N, Suite F
Seattle, WA 98109

MEP Engineer
WSP USA
1001 Fourth Ave., Suite 3100
Seattle, WA 98154

principal architect TK, KM
project manager TM, JB, SL, MD
drawn by SK, SS, JR, CP, E
JF, BD

job no. 20062
date 05/31/2024

N 04/07/25	ASI 009	
no.	date	by

IFC SET 3 OF 3
05/31/2024

UNIT PLAN - TOWER
AB-UNIT F ALTERN

A2.4.F AL