

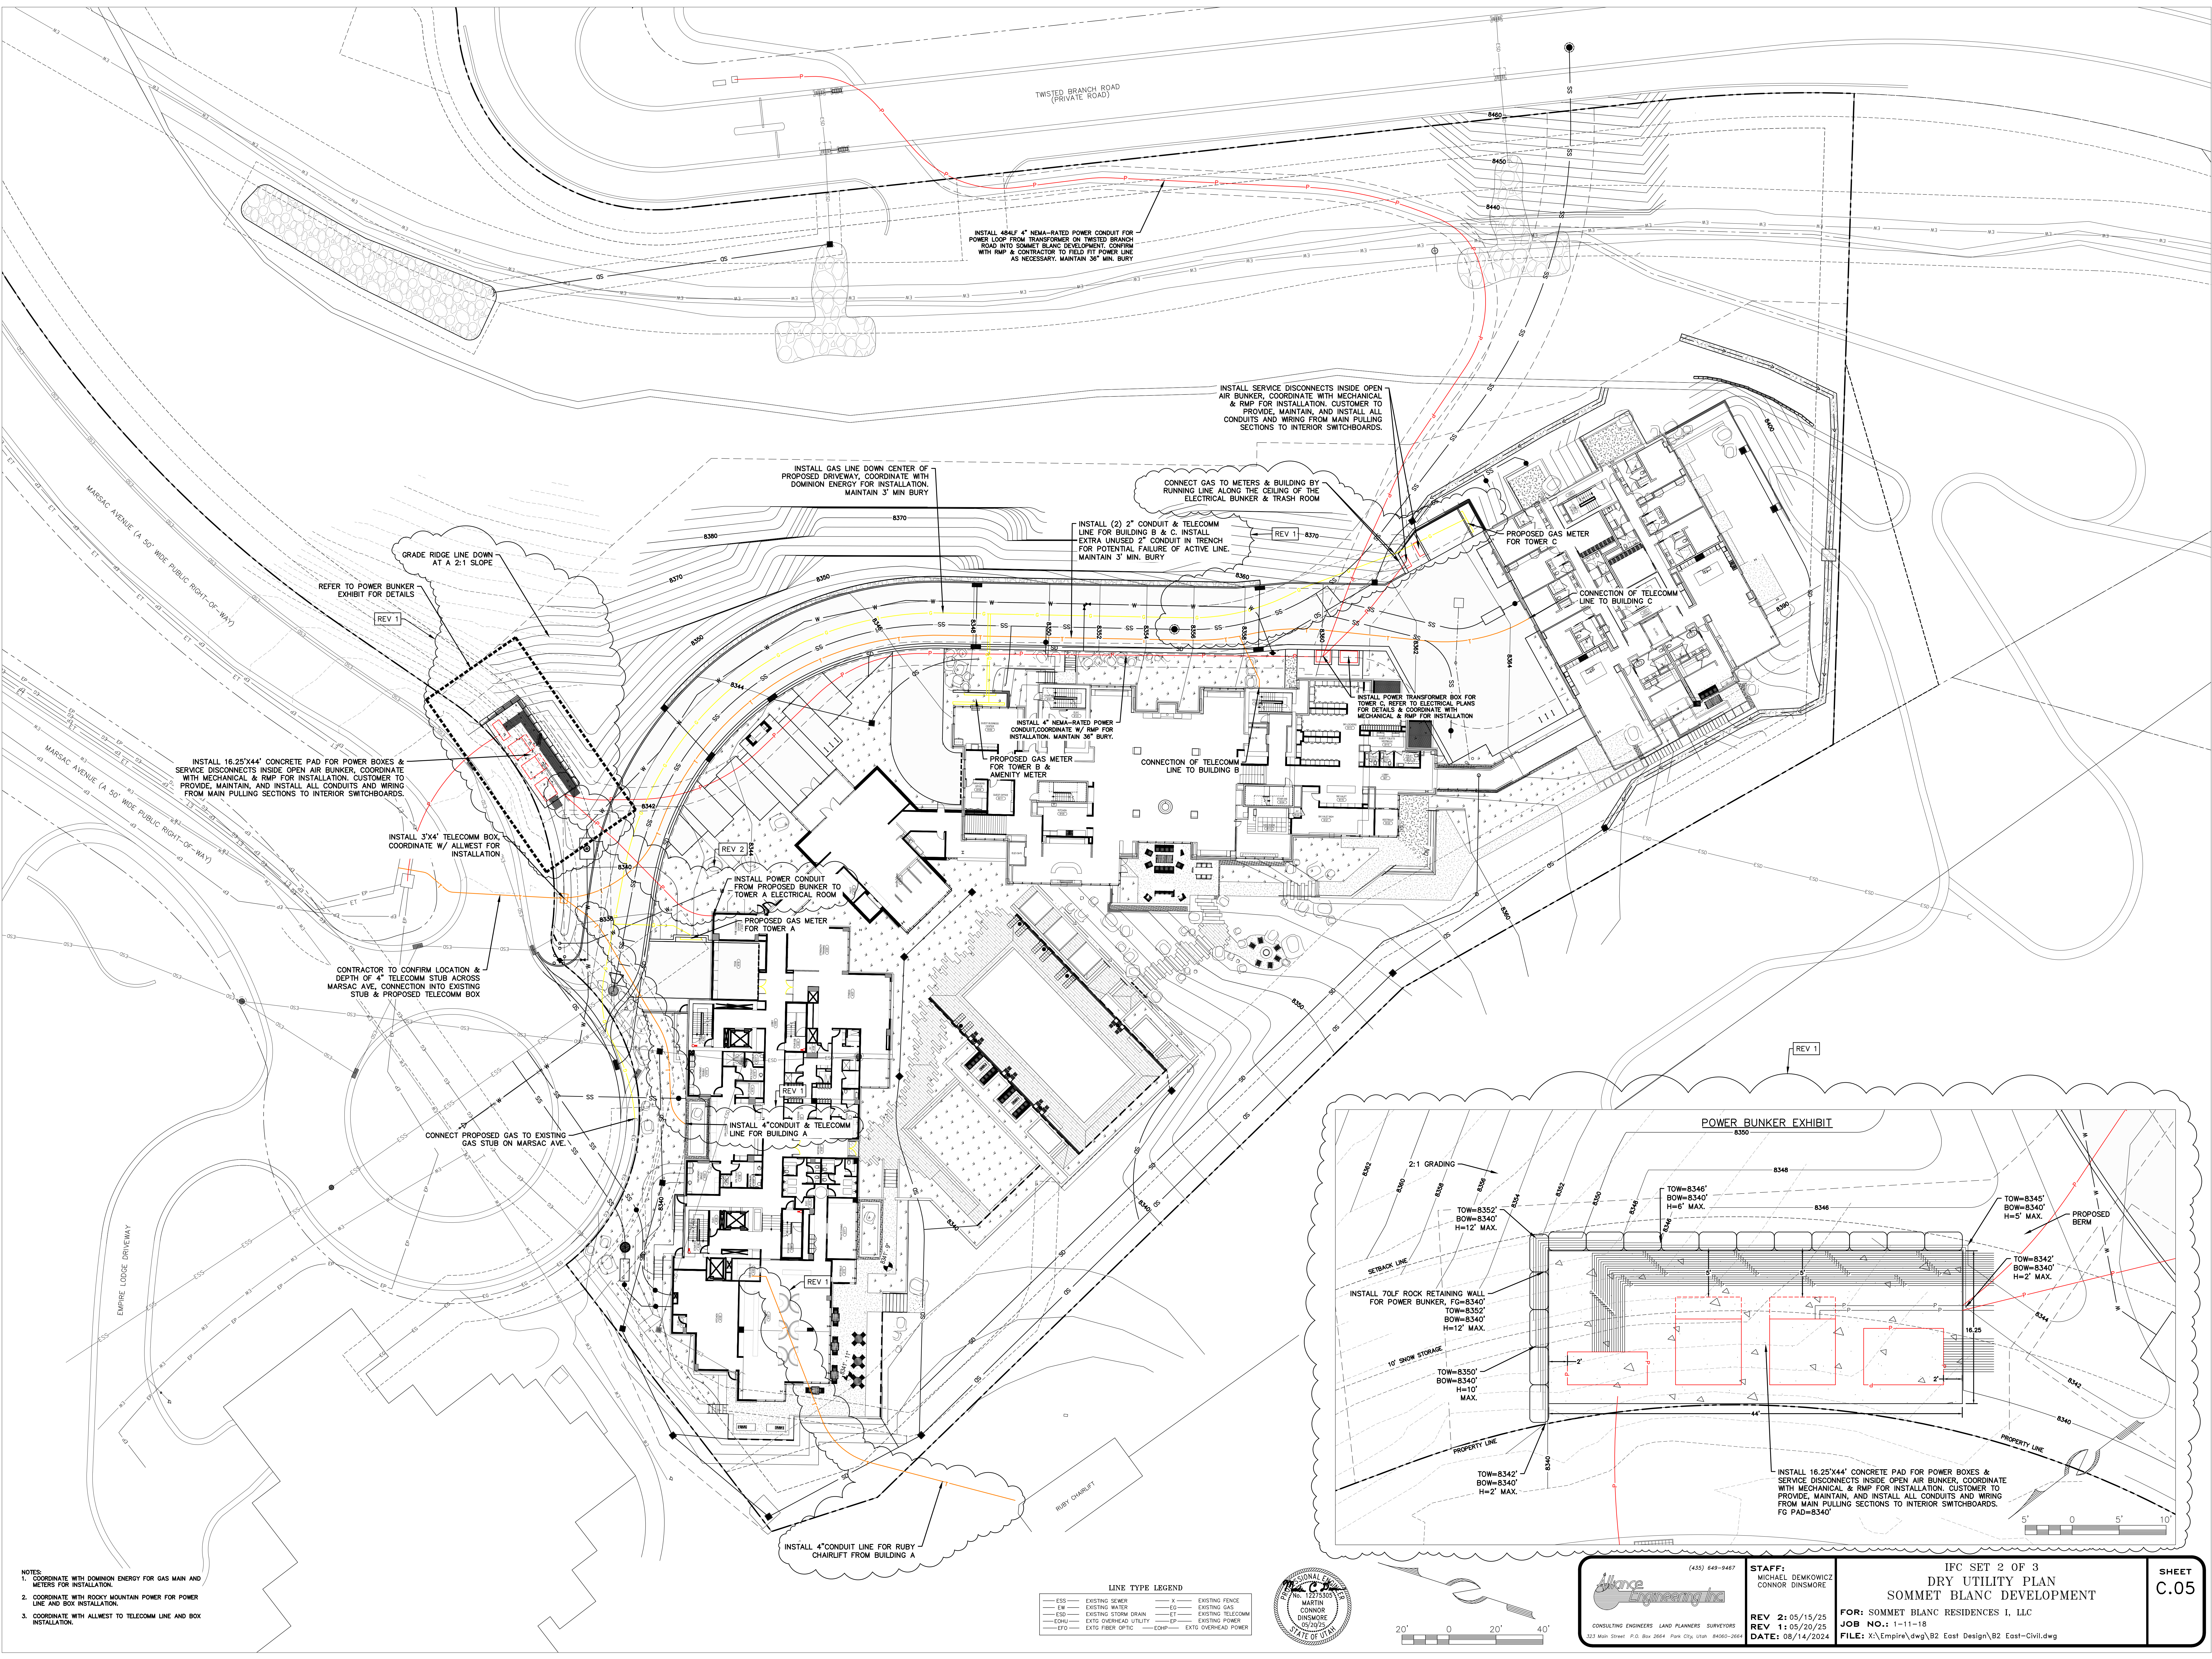
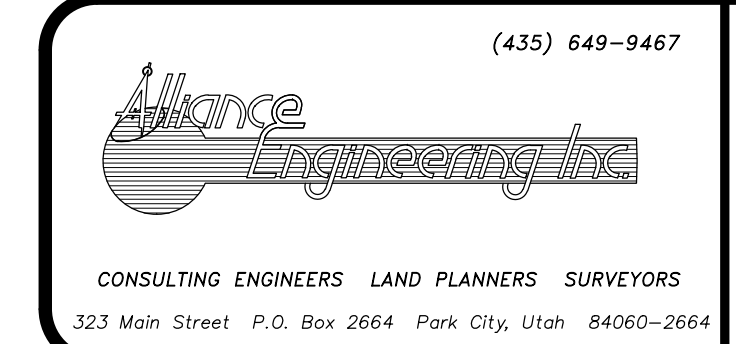
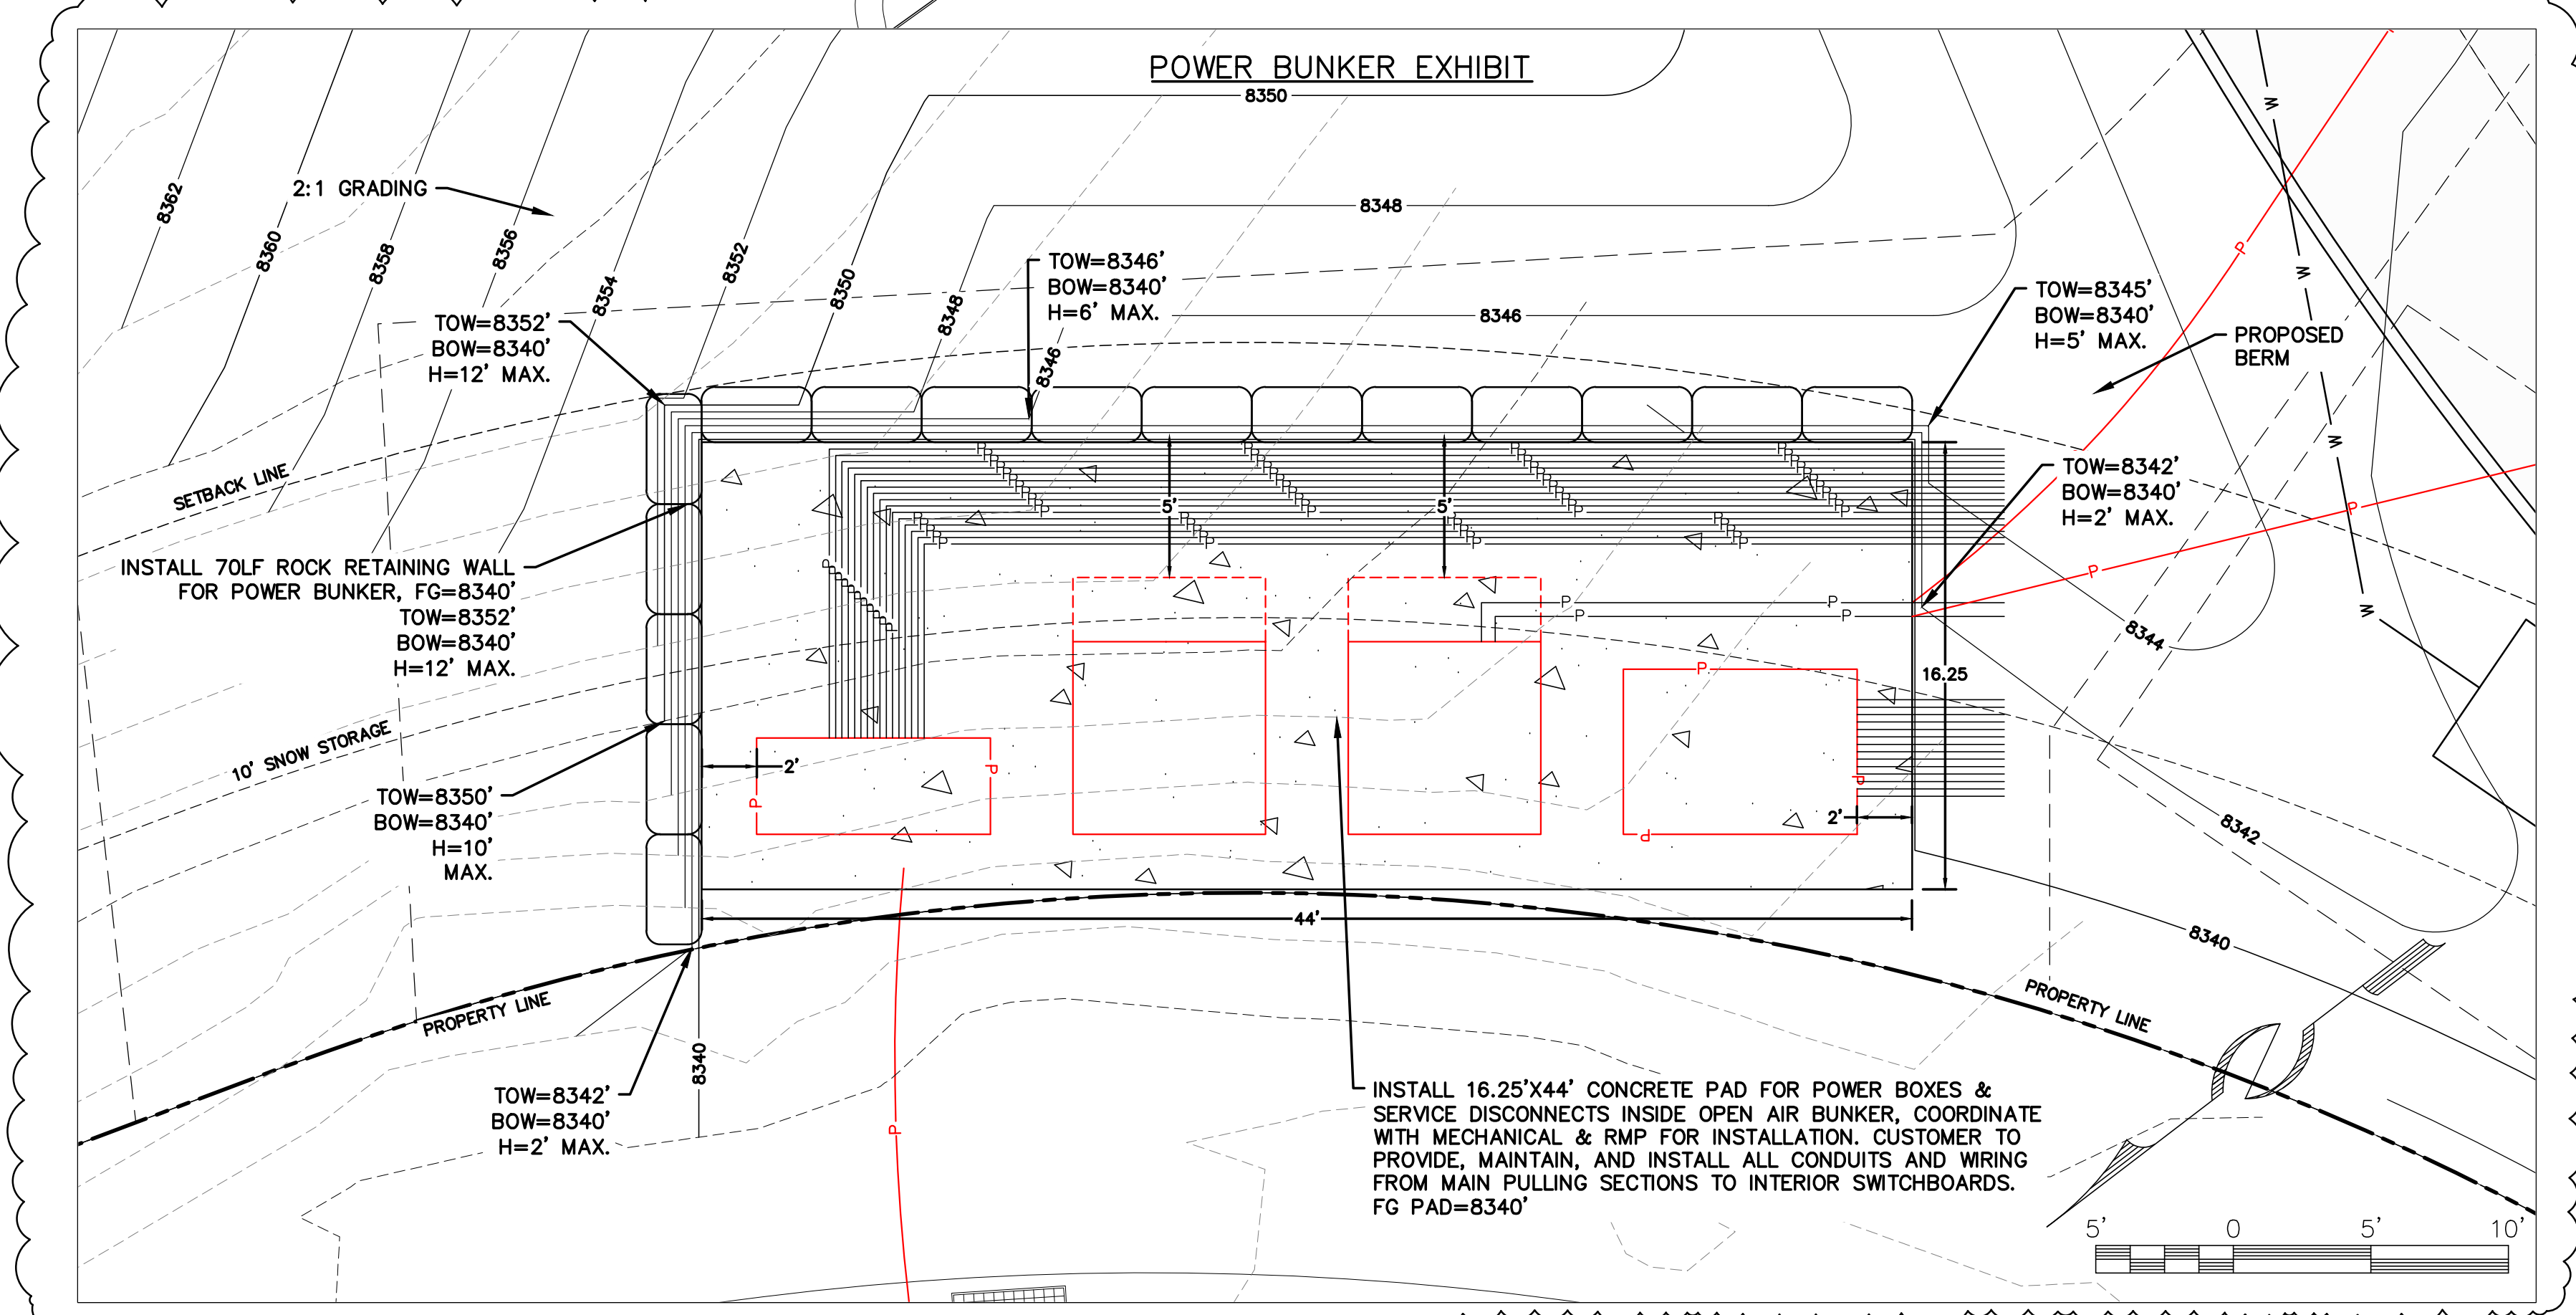


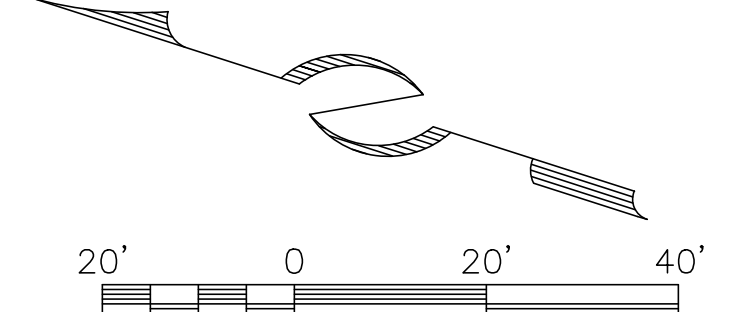

NOTES:
1. COORDINATE WITH DOMINION ENERGY FOR GAS MAIN AND METERS FOR INSTALLATION.
2. COORDINATE WITH ROCKY MOUNTAIN POWER FOR POWER LINE AND BOX INSTALLATION.
3. COORDINATE WITH ALLWEST FOR TELECOMM LINE AND BOX INSTALLATION.

LINE TYPE LEGEND			
SS	EXISTING SEWER	EG	EXISTING FENCE
EW	EXISTING WATER	EG	EXISTING GAS
ESD	EXISTING STORM DRAIN	ET	EXISTING TELECOMM
EOH	EXTD OVERHEAD UTILITY	EP	EXISTING POWER
EFO	EXTD FIBER OPTIC	EOPH	EXTD OVERHEAD POWER

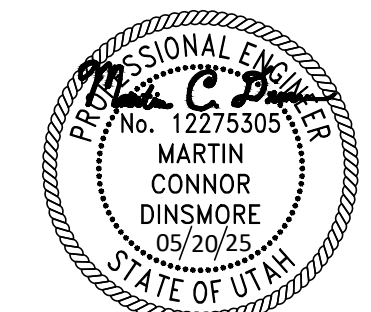

STAFF:
MICHAEL DEMKOWICZ
CONOR DINSMORE

REV 2: 05/15/25
REV 1: 05/20/25
DATE: 08/14/2024

IFC SET 2 OF 3
DRY UTILITY PLAN
SOMMET BLANC DEVELOPMENT

FOR: SOMMET BLANC RESIDENCES 1, LLC
JOB NO.: 1-11-18
FILE: X:\Empire\dwg\B2 East Design\B2 East-Civil.dwg

SHEET
C.05