


- 
- Professional Engineer Seal for Derek Allen White, State of Utah, No. 4955607. The seal is circular with a rope-like border. The text "PROFESSIONAL ENGINEER" is at the top and "STATE OF UTAH" is at the bottom. The center contains the number "No. 4955607", the name "DEREK ALLEN WHITE", and a signature "Derek Allen White".

159 South Jackson St, Suite 600  
Seattle, Washington 98104 USA  
+1 206 624 5670 olsonlundig.com

Olson Kundig

project:  
**SOMMET BLANC - C**  
DEER VALLEY, UTAH


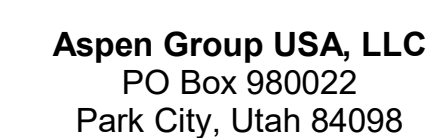


principal architect TK  
project manager JCC  
drawn by CRB, SMK  
checked by Checker  
job no. 20052  
date 04/17/2024

A 05/08/25 ASI-012-JH

IFC Set 2 of 3  
05/17/2024

FA2.2C.11

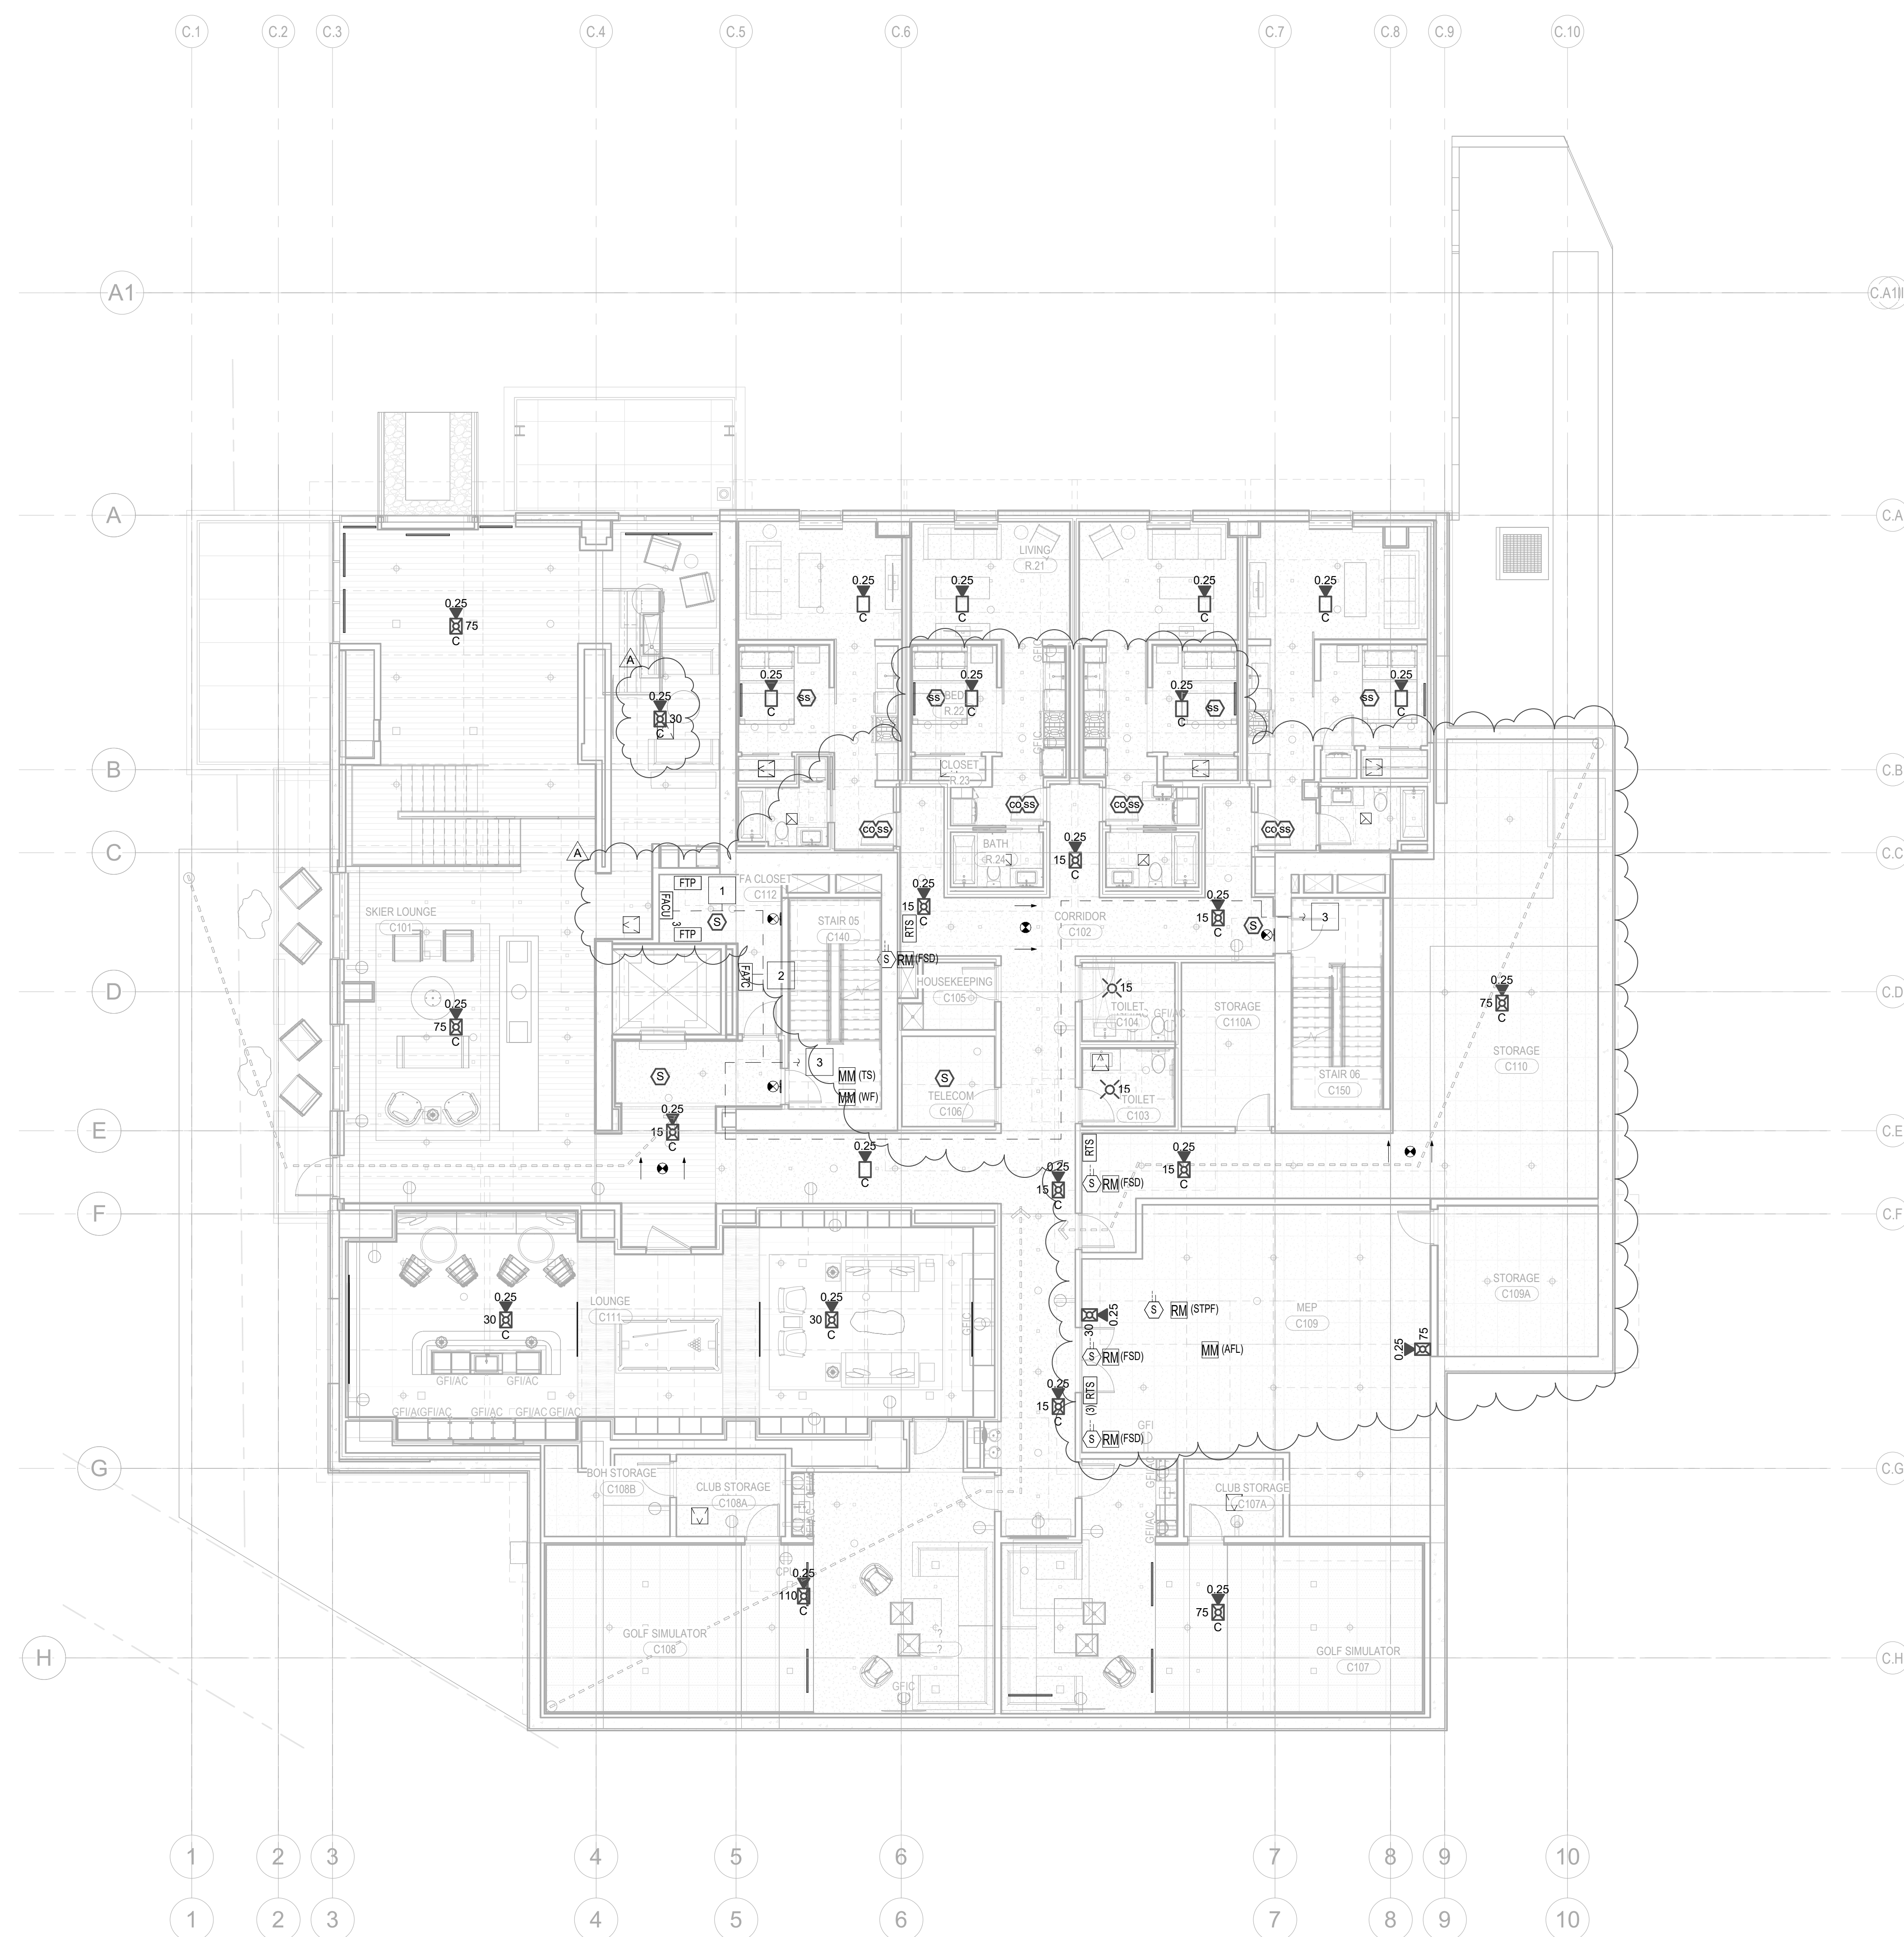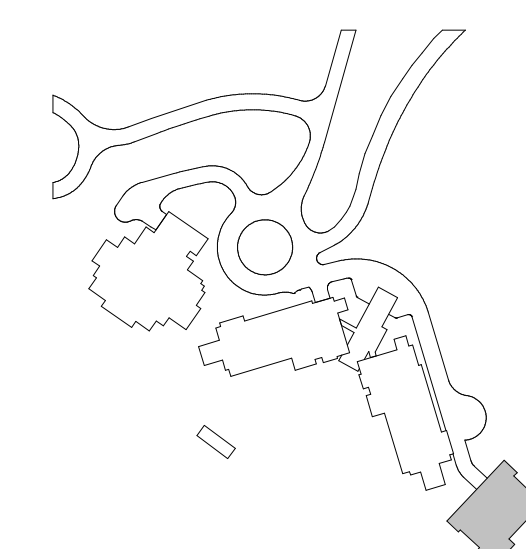

1 LEVEL 1 - FA  
1/8" = 1'-0"