


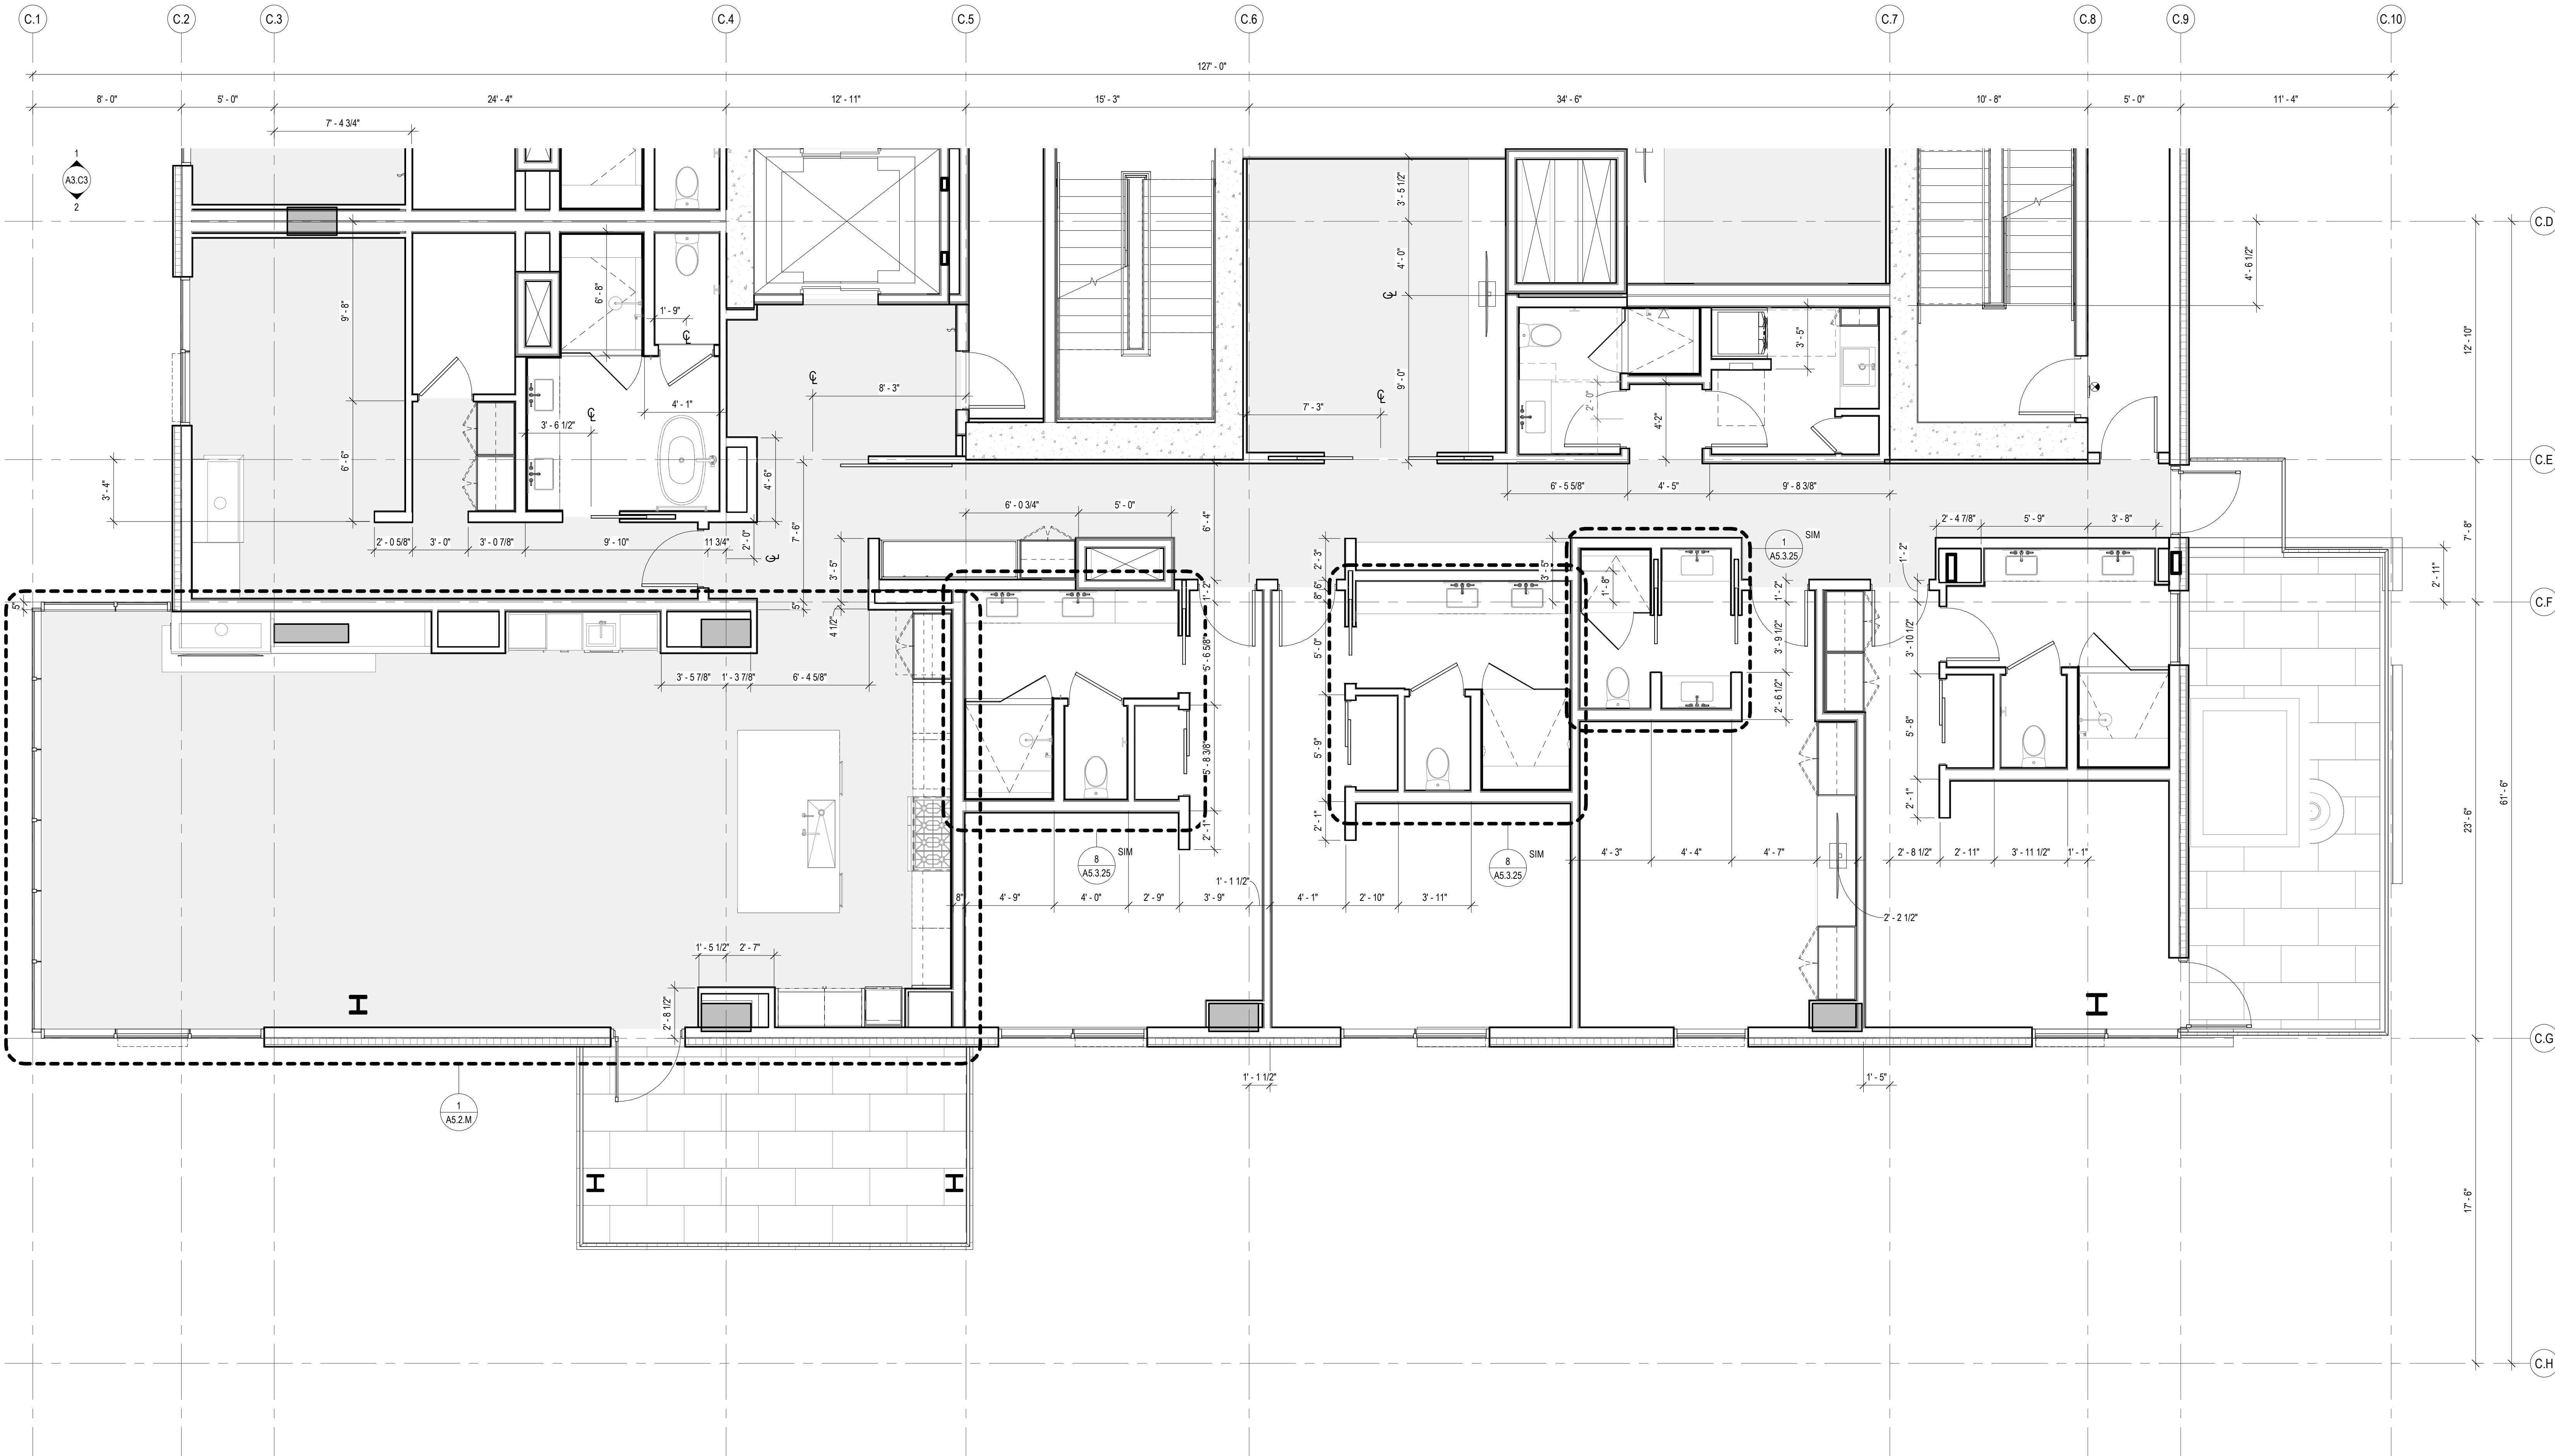

1 TOWER C - UNIT M SOUTH
SCALE: 1/4" = 1'-0"