


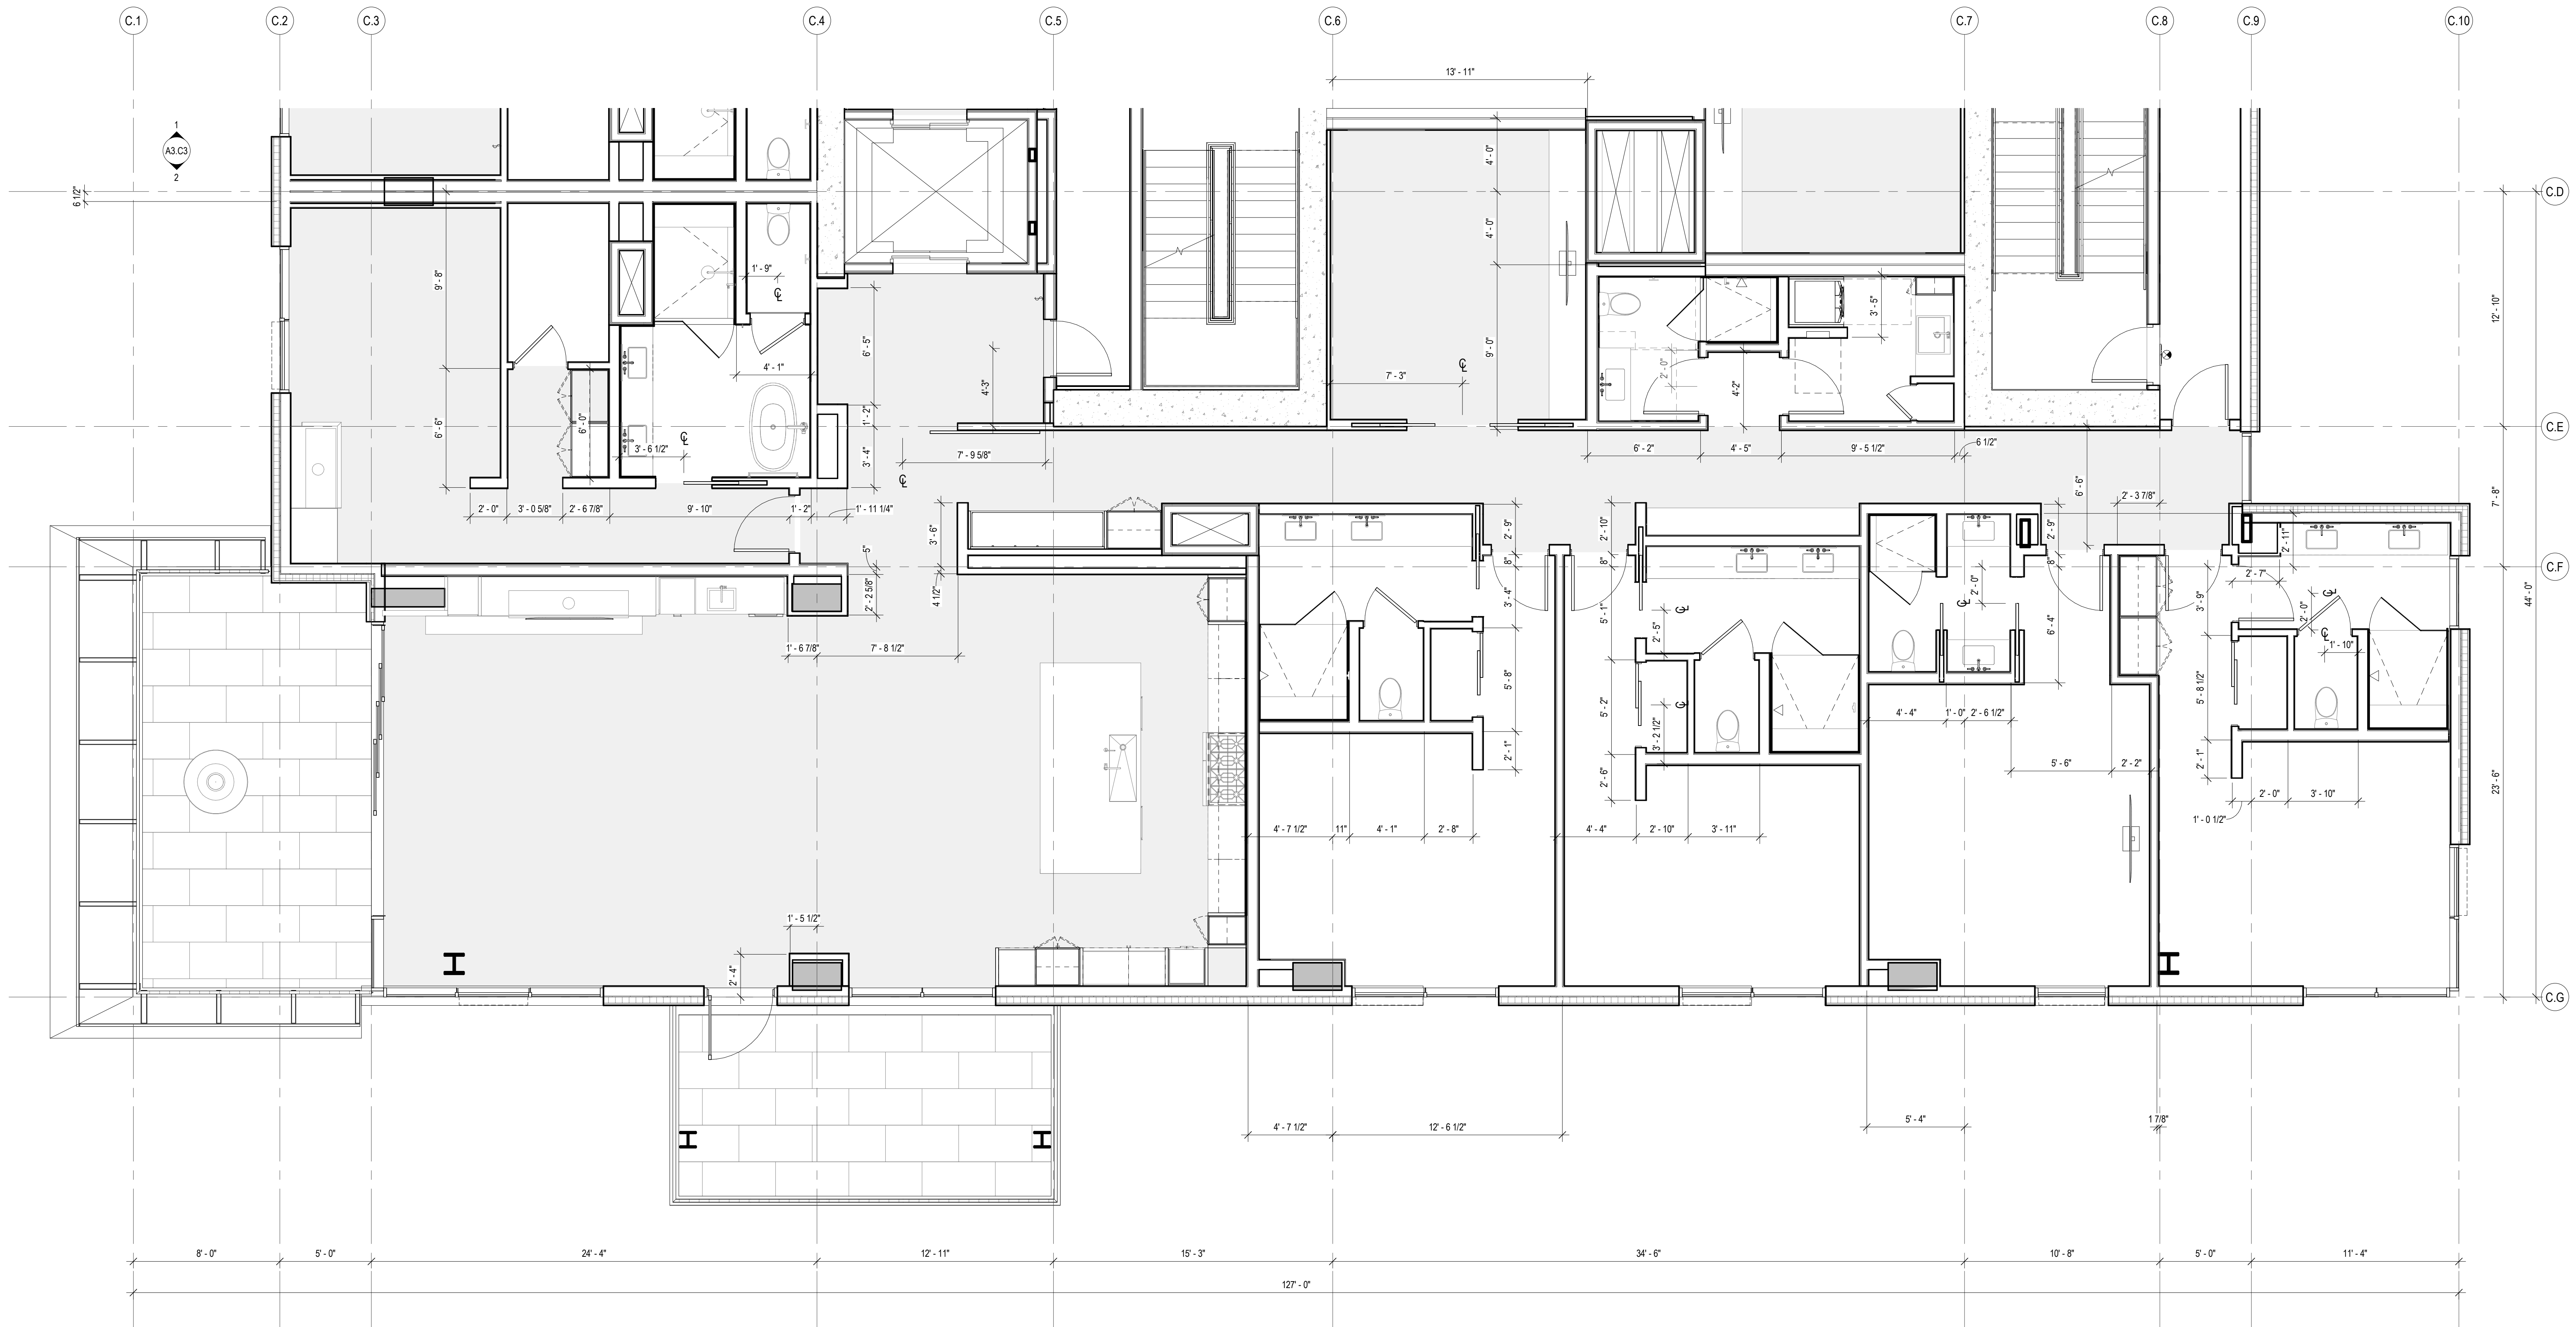

1 TOWER C - UNIT N SOUTH
SCALE: 1/4" = 1'-0"