


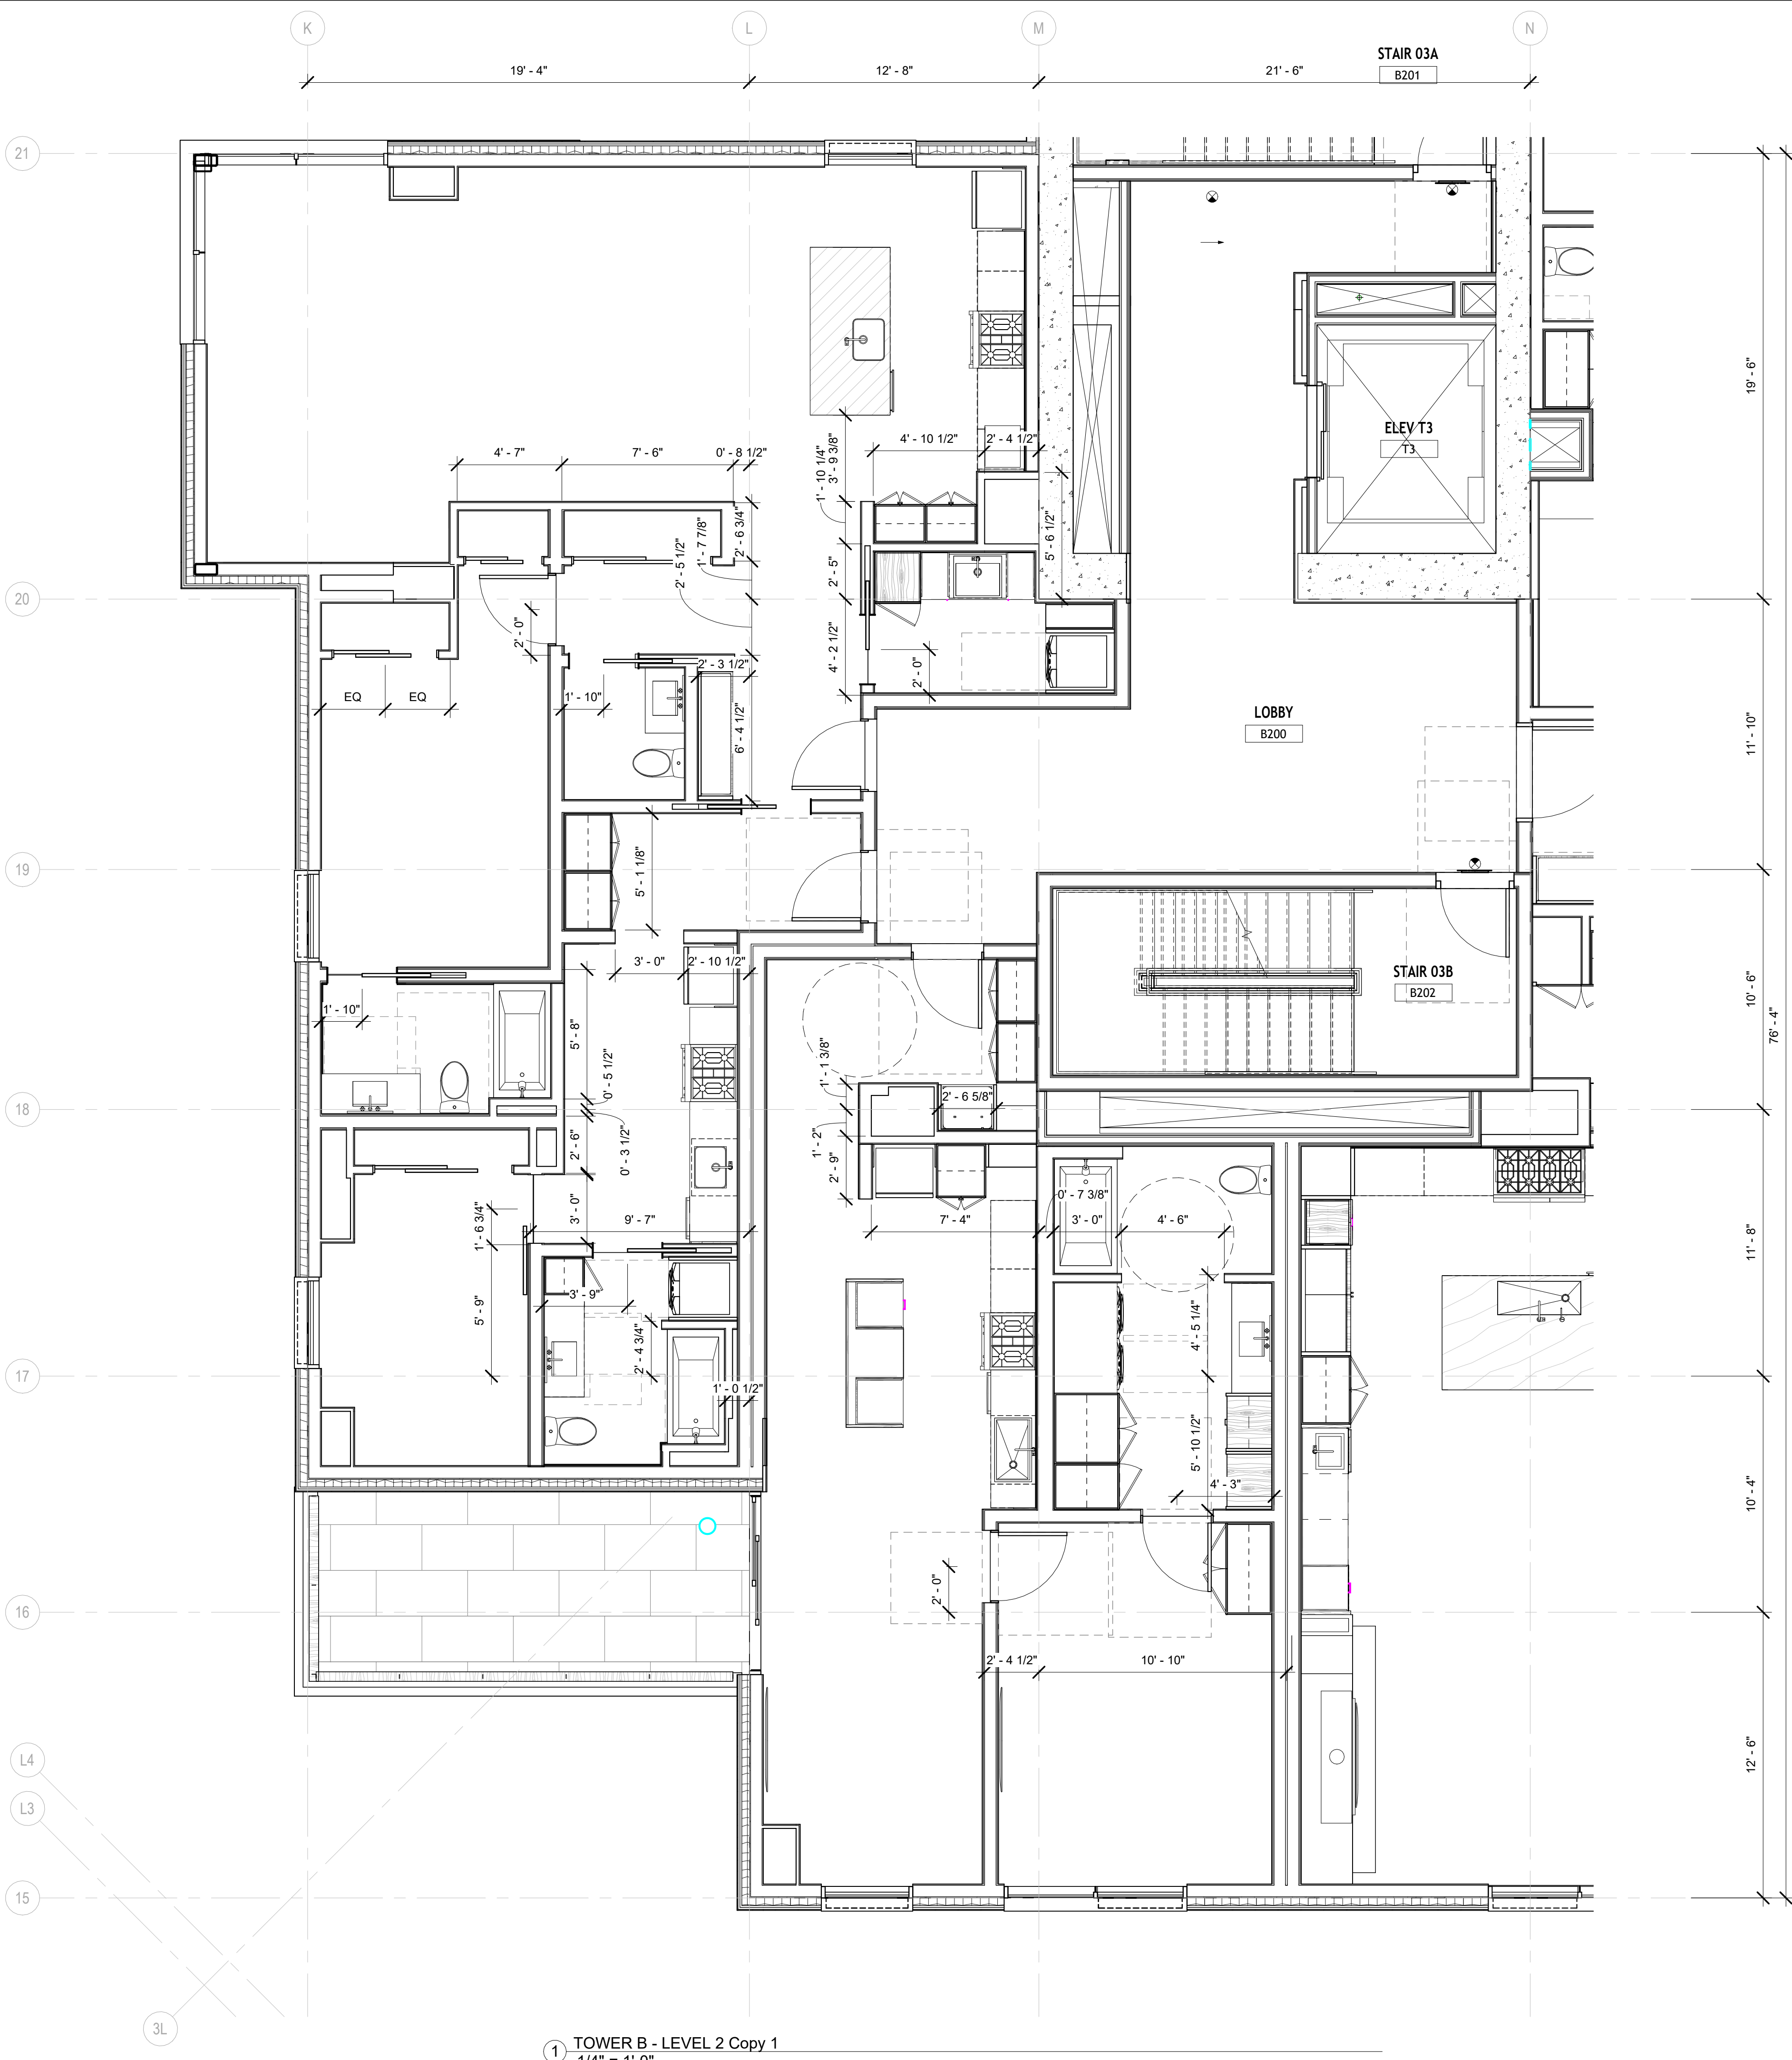

1 TOWER B - LEVEL 2 Copy 1
1/4" = 1'-0"

CONFIDENTIAL

THE DRAWINGS, DESIGNS, IDEAS, ARRANGEMENTS AND PLANS INDICATED OR REPRESENTED ARE THE SOLE PROPERTY OF THERMAL ENGINEERING OR ITS ASSIGNEES. THEY WERE CREATED, EVOLVED AND DEVELOPED EXCLUSIVELY FOR USE ON, AND IN CONJUNCTIONS WITH, THE SPECIFIED PROJECT. ANY USE OF THE DRAWINGS, DESIGNS, MATERIAL OR INFORMATION CONTAINED HEREIN, INCLUDING COPYING, WHICH IS NOT EXPRESSLY AUTHORIZED BY THERMAL ENGINEERING, IS STRICTLY PROHIBITED AS AN INFRINGEMENT OF ITS COPYRIGHT AND MAY RESULT IN LIABILITY.
THERMAL ENGINEERING-2024

NOTES

REV	DESCRIPTION	BY	DATE
STATUS			
TE THERMAL ENGINEERING 2525 SOUTH 300 WEST SALT LAKE CITY, UT 84115 385-528-3123(OFFICE) RADIANTPLANS.COM			
CLIENT			
SITE			
TITLE UNITS P & Q DIMENSIONS			
DATE	DRAWN BY Author	CHECKED BY Checker	
PROJECT #		REVISION	
DRAWING # C.B.102			