



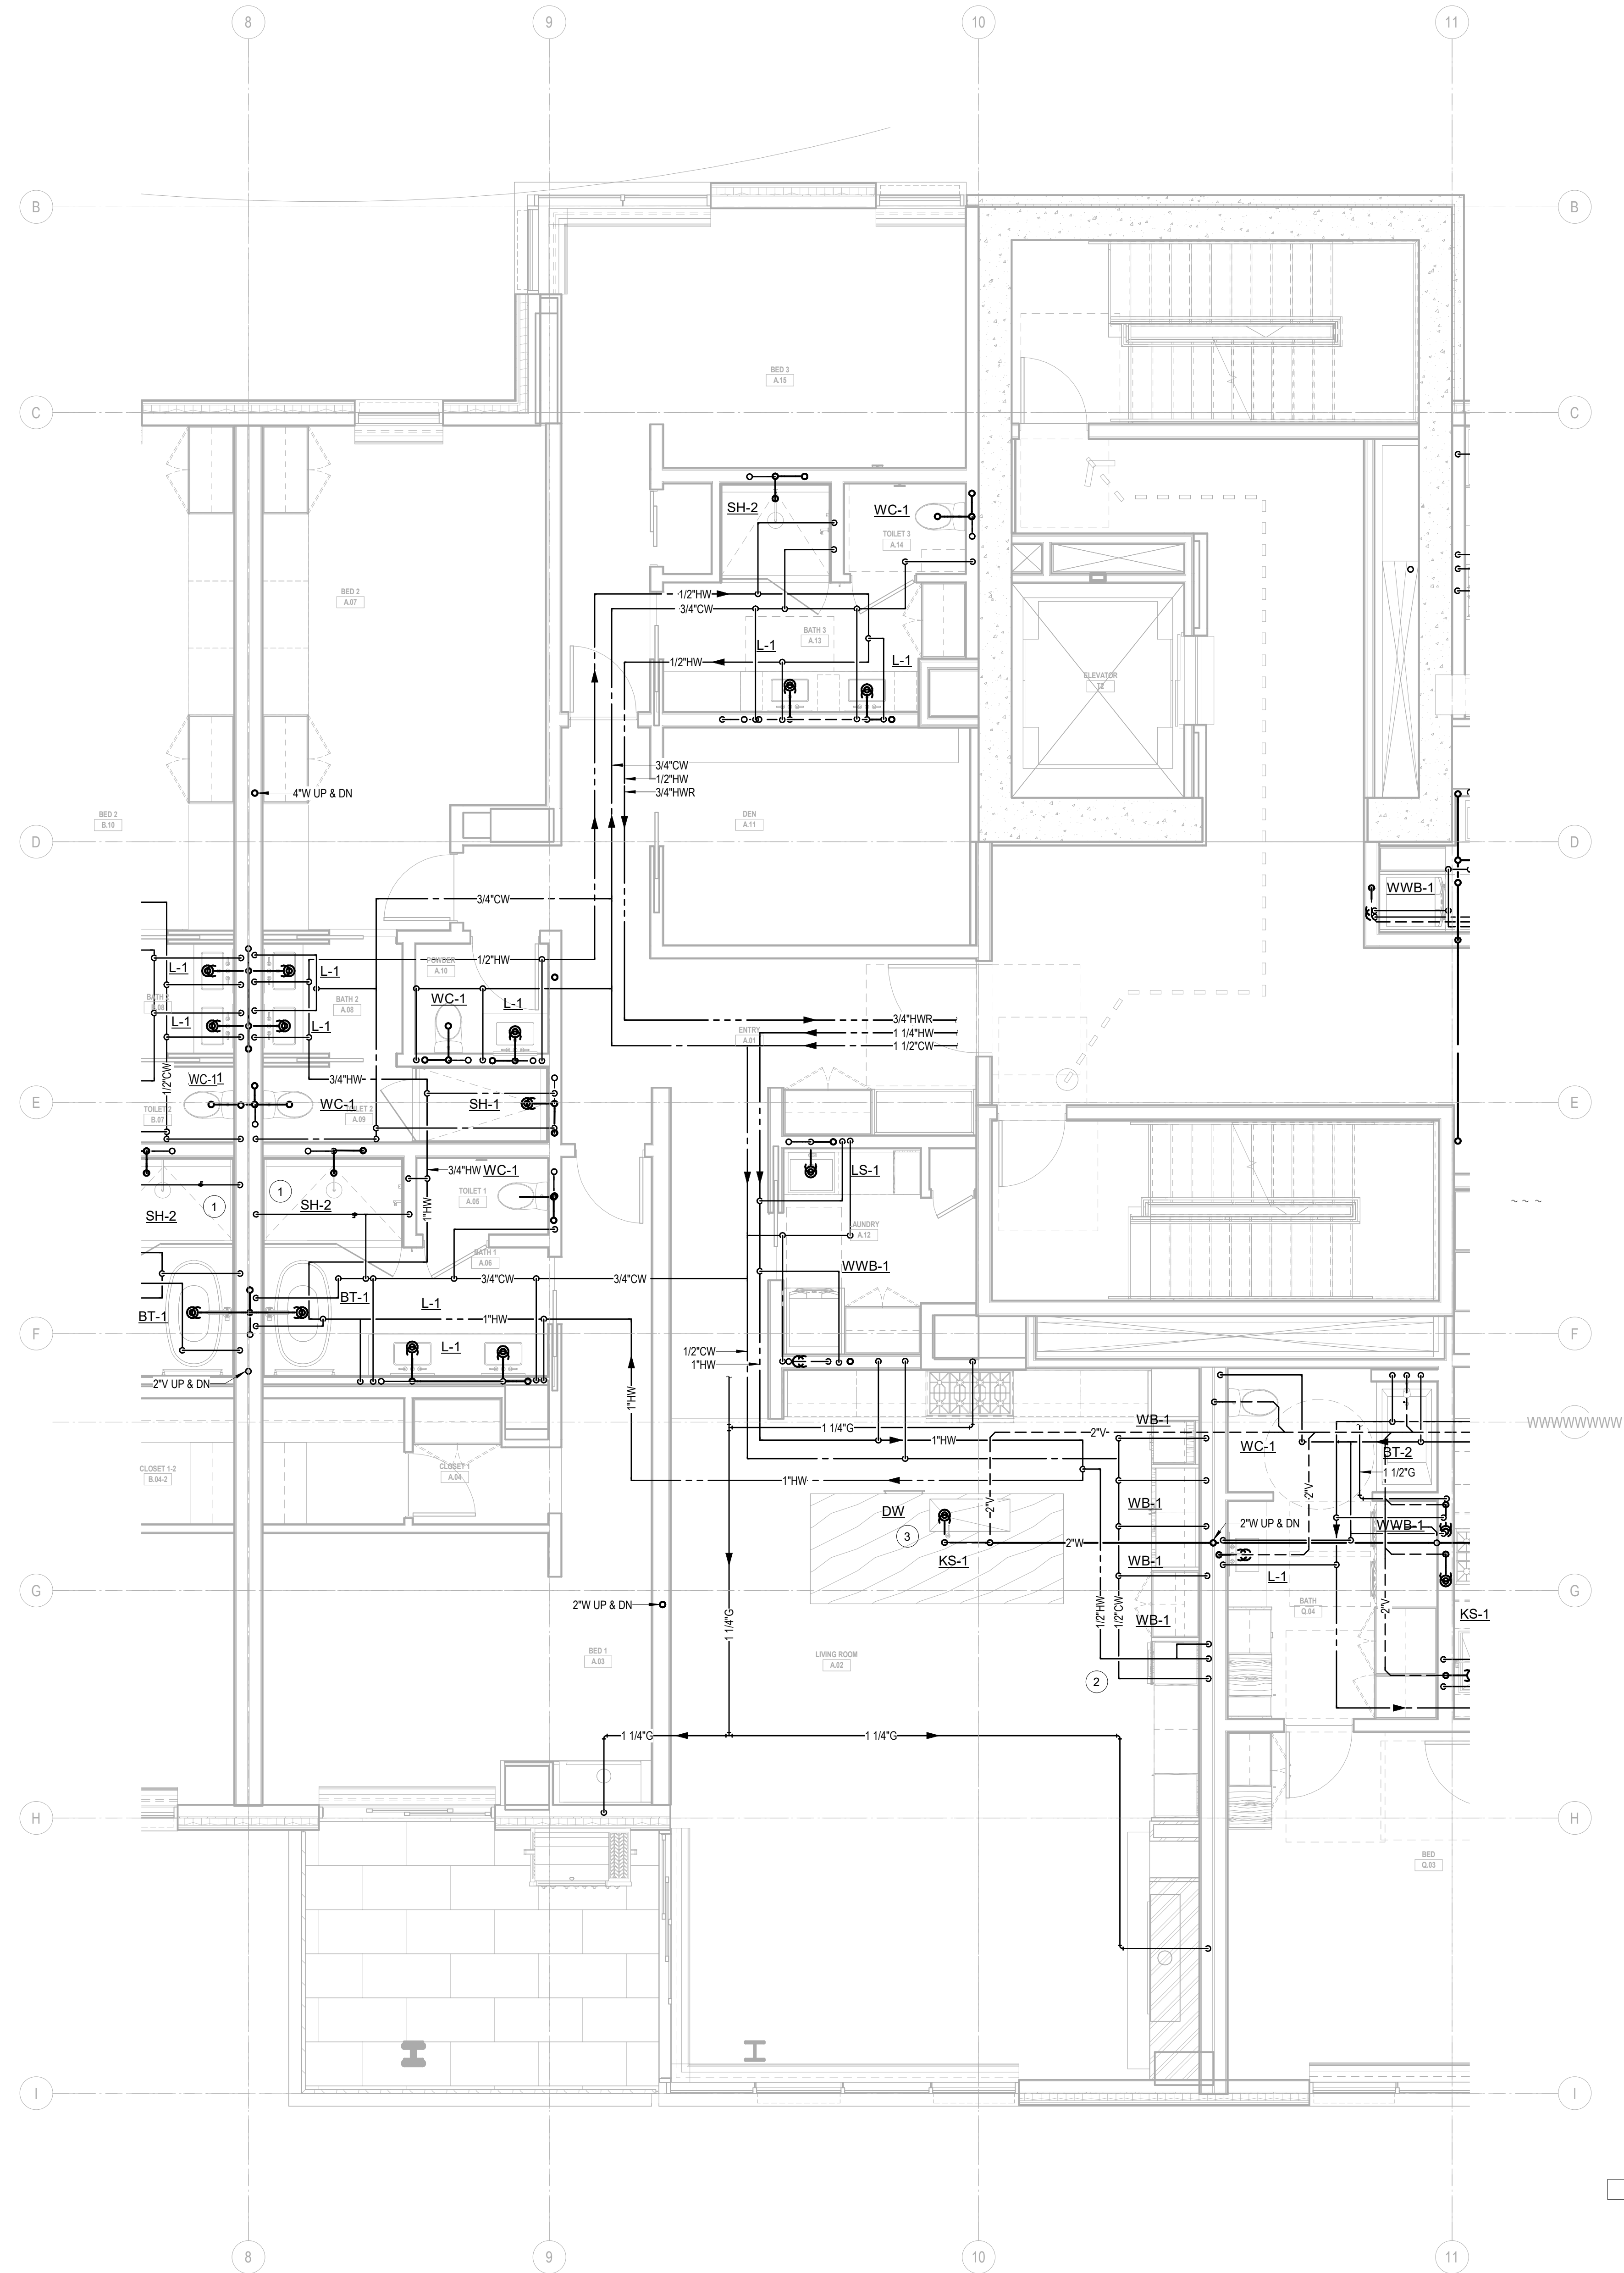

1 ENLARGED PLAN - A/B-UNIT A
SCALE: 1/4" = 1'-0"

KEYNOTES:

- 1 STEAM SHOWER GENERATOR UNIT: PROVIDE 1/2" CW WITH SHUT-OFF VALVE AND ROUTE DRAIN TO LAV TAILPIECE.
- 2 PROVIDE 1/2" HW, 1/2" CW, 1-1/2" VENT AND 2" SAN FOR BAR SINK. PROVIDE 1/2" HW AND DRAIN WITH AIR GAP FOR DISHWASHER TYPE DISHWASHER.
- 3 PROVIDE WATER AND DRAIN CONNECTIONS FOR SECOND DISHWASHER.

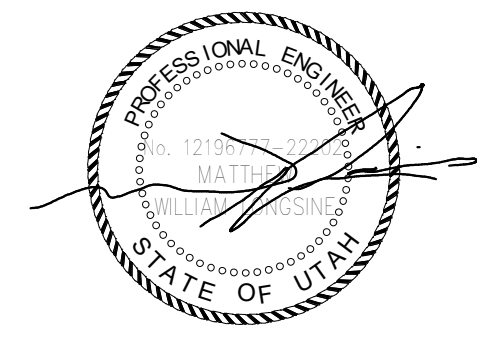

Reserved for permit stamp

103 South Jackson St., Suite 200
Seattle, Washington 98104 USA
+1 206 461 2010 olsonkundig.com

Olson Kundig

project: **Sommet Blanc - Bldg AB**
DEER VALLEY, UTAH



Aspen Group USA, LLC
PO Box 980022
Park City, Utah 84098

Pool Consultant
Cloward & Co.
2696 N University Ave., Suite 200
Provo, UT 84604

Landscape Architect
EPG Design
6940 South High Tech Drive, Suite 100
Midvale, Utah 84047

Specifications Writer
Friday Group
88 Mainelli Road
Middlebury, VT

Code Consultant
Holmes
600 1st Avenue, Suite 200A
Seattle, WA 98104

Fire Protection Engineer
Jensen Hughes
One Research Drive, Suite 305C
Westborough, MA 01581

Vertical Transportation Consultant
Lerch Bates
19515 North Creek Parkway, Suite 304
Bothell, WA 98011

Structural Engineer
Magnusson Klemencic Associates
1301 5th Ave., Suite 3200
Seattle, WA 98101

Lighting Designer
O
1319 SE MLK Blvd., Suite 210
Portland, Oregon 97219

Building Envelope Consultant
RDH
2101 N 34th St
Seattle, WA 98103

Acoustical Consultant
Studio Pacifica
2144 Westlake Ave N, Suite F
Seattle, WA 98109

MEP Engineer
WSP USA
1001 Fourth Ave., Suite 3100
Seattle, WA 98154


principal architect _____
project manager _____
drawn by _____
checked by _____
job no. 2021-0396
date 11/18/2022

revisions:		
1	10/05/2022	PERMIT
2		RESUBMITTAL
no.	date	by

ISSUE FOR CONSTRUCTION
11/18/2022

UNIT PLAN - TOWER
A/B-UNIT A


P2.4.A

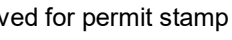

159 South Jackson St., Suite 600
Seattle, Washington 98104 USA
+1 206 624 5870 olsonkundig.com

Olson Kundig

Sommet Blanc - Bldg AB
DEER VALLEY, UTAH

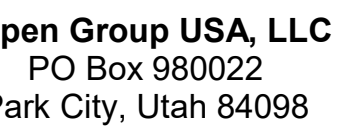

Edward H2O
16 N University Ave, Suite 290
Provo, UT 84604

3D Design
9 South High Tech Drive, Suite 100
Pleasantville, Utah 84047

Play Group
Mainelli Road
Dalebury, VT

Lead Consultant
James
1st Avenue, Suite 200A
Seattle, WA 98104

Protection Engineer
Ken Hughes
10 Research Drive, Suite 305C
Storborough, MA 01581

Michael Bates
15 North Creek Parkway, Suite 304
Seattle, WA 98011

Structural Engineer
Knudson Klemencic Associates
115th Ave, Suite 3200
Seattle, WA 98101

Marketing Designer
9 SE MLK Blvd, Suite 210
Portland, Oregon 97219

Envelope Consultant
H
1 N 34th St
Seattle, WA 98103

Feasibility Consultant
Radio Pacifica
4 Westlake Ave N, Suite F
Seattle, WA 98109

P Engineer
P USA
1 Fourth Ave., Suite 3100
Seattle, WA 98154

Principal architect _____
Project manager _____
Drawn by _____

checked by GM
job no. 2021-0595

sions:

1	10/05/202	PERMIT	
2		RESUBMITTAL	
date			br


ISSUE FOR
CONSTRUCTION
11/18/2022

UNIT PLAN - TOWER
3-UNIT B

P2.4.B




1 ENLARGED PLAN - A/B-UNIT B
SCALE: 1/4" = 1'-0"

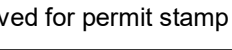

159 South Jackson St., Suite 600
Seattle, Washington 98104 USA
+1 206 624 5870 olsonkundig.com

Olson Kundaig

Sommet Blanc - Bldg AB
DEER VALLEY, UTAH

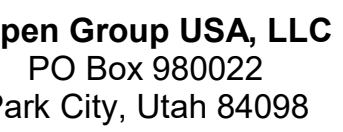

Edward H20
6 N University Ave, Suite 290
Provo, UT 84604

Land Design
19 South High Tech Drive, Suite 100
Provo, Utah 84047

Play Group
Mainelli Road
Middlebury, VT

Principal Consultant
Services
1st Avenue, Suite 200A
Seattle, WA 98104

Protection Engineer
sen Hughes
Research Drive, Suite 305C
Westborough, MA 01581

Michael Bates
15 North Creek Parkway, Suite 304
Seattle, WA 98011

Structural Engineer
Knudson Klemencic Associates
1151 5th Ave, Suite 3200
Seattle, WA 98101

9 SE MLK Blvd, Suite 210
Portland, Oregon 97219

Envelope Consultant
H
1 N 34th St
Seattle, WA 98103

Feasibility Consultant
Radio Pacifica
4 Westlake Ave N, Suite F
Seattle, WA 98109

P Engineer
P USA
1 Fourth Ave., Suite 3100
Seattle, WA 98154

Principal architect _____
Project manager _____
Drawn by _____

checked by GM
job no. 2021-0595
date 11/18/2022


ns;

10/05/202	PERMIT
2	RESUBMITTAL
date	by


ISSUE FOR
CONSTRUCTION
11/18/2022


UNIT PLAN - TOWER
3-UNIT C

P2.4.C

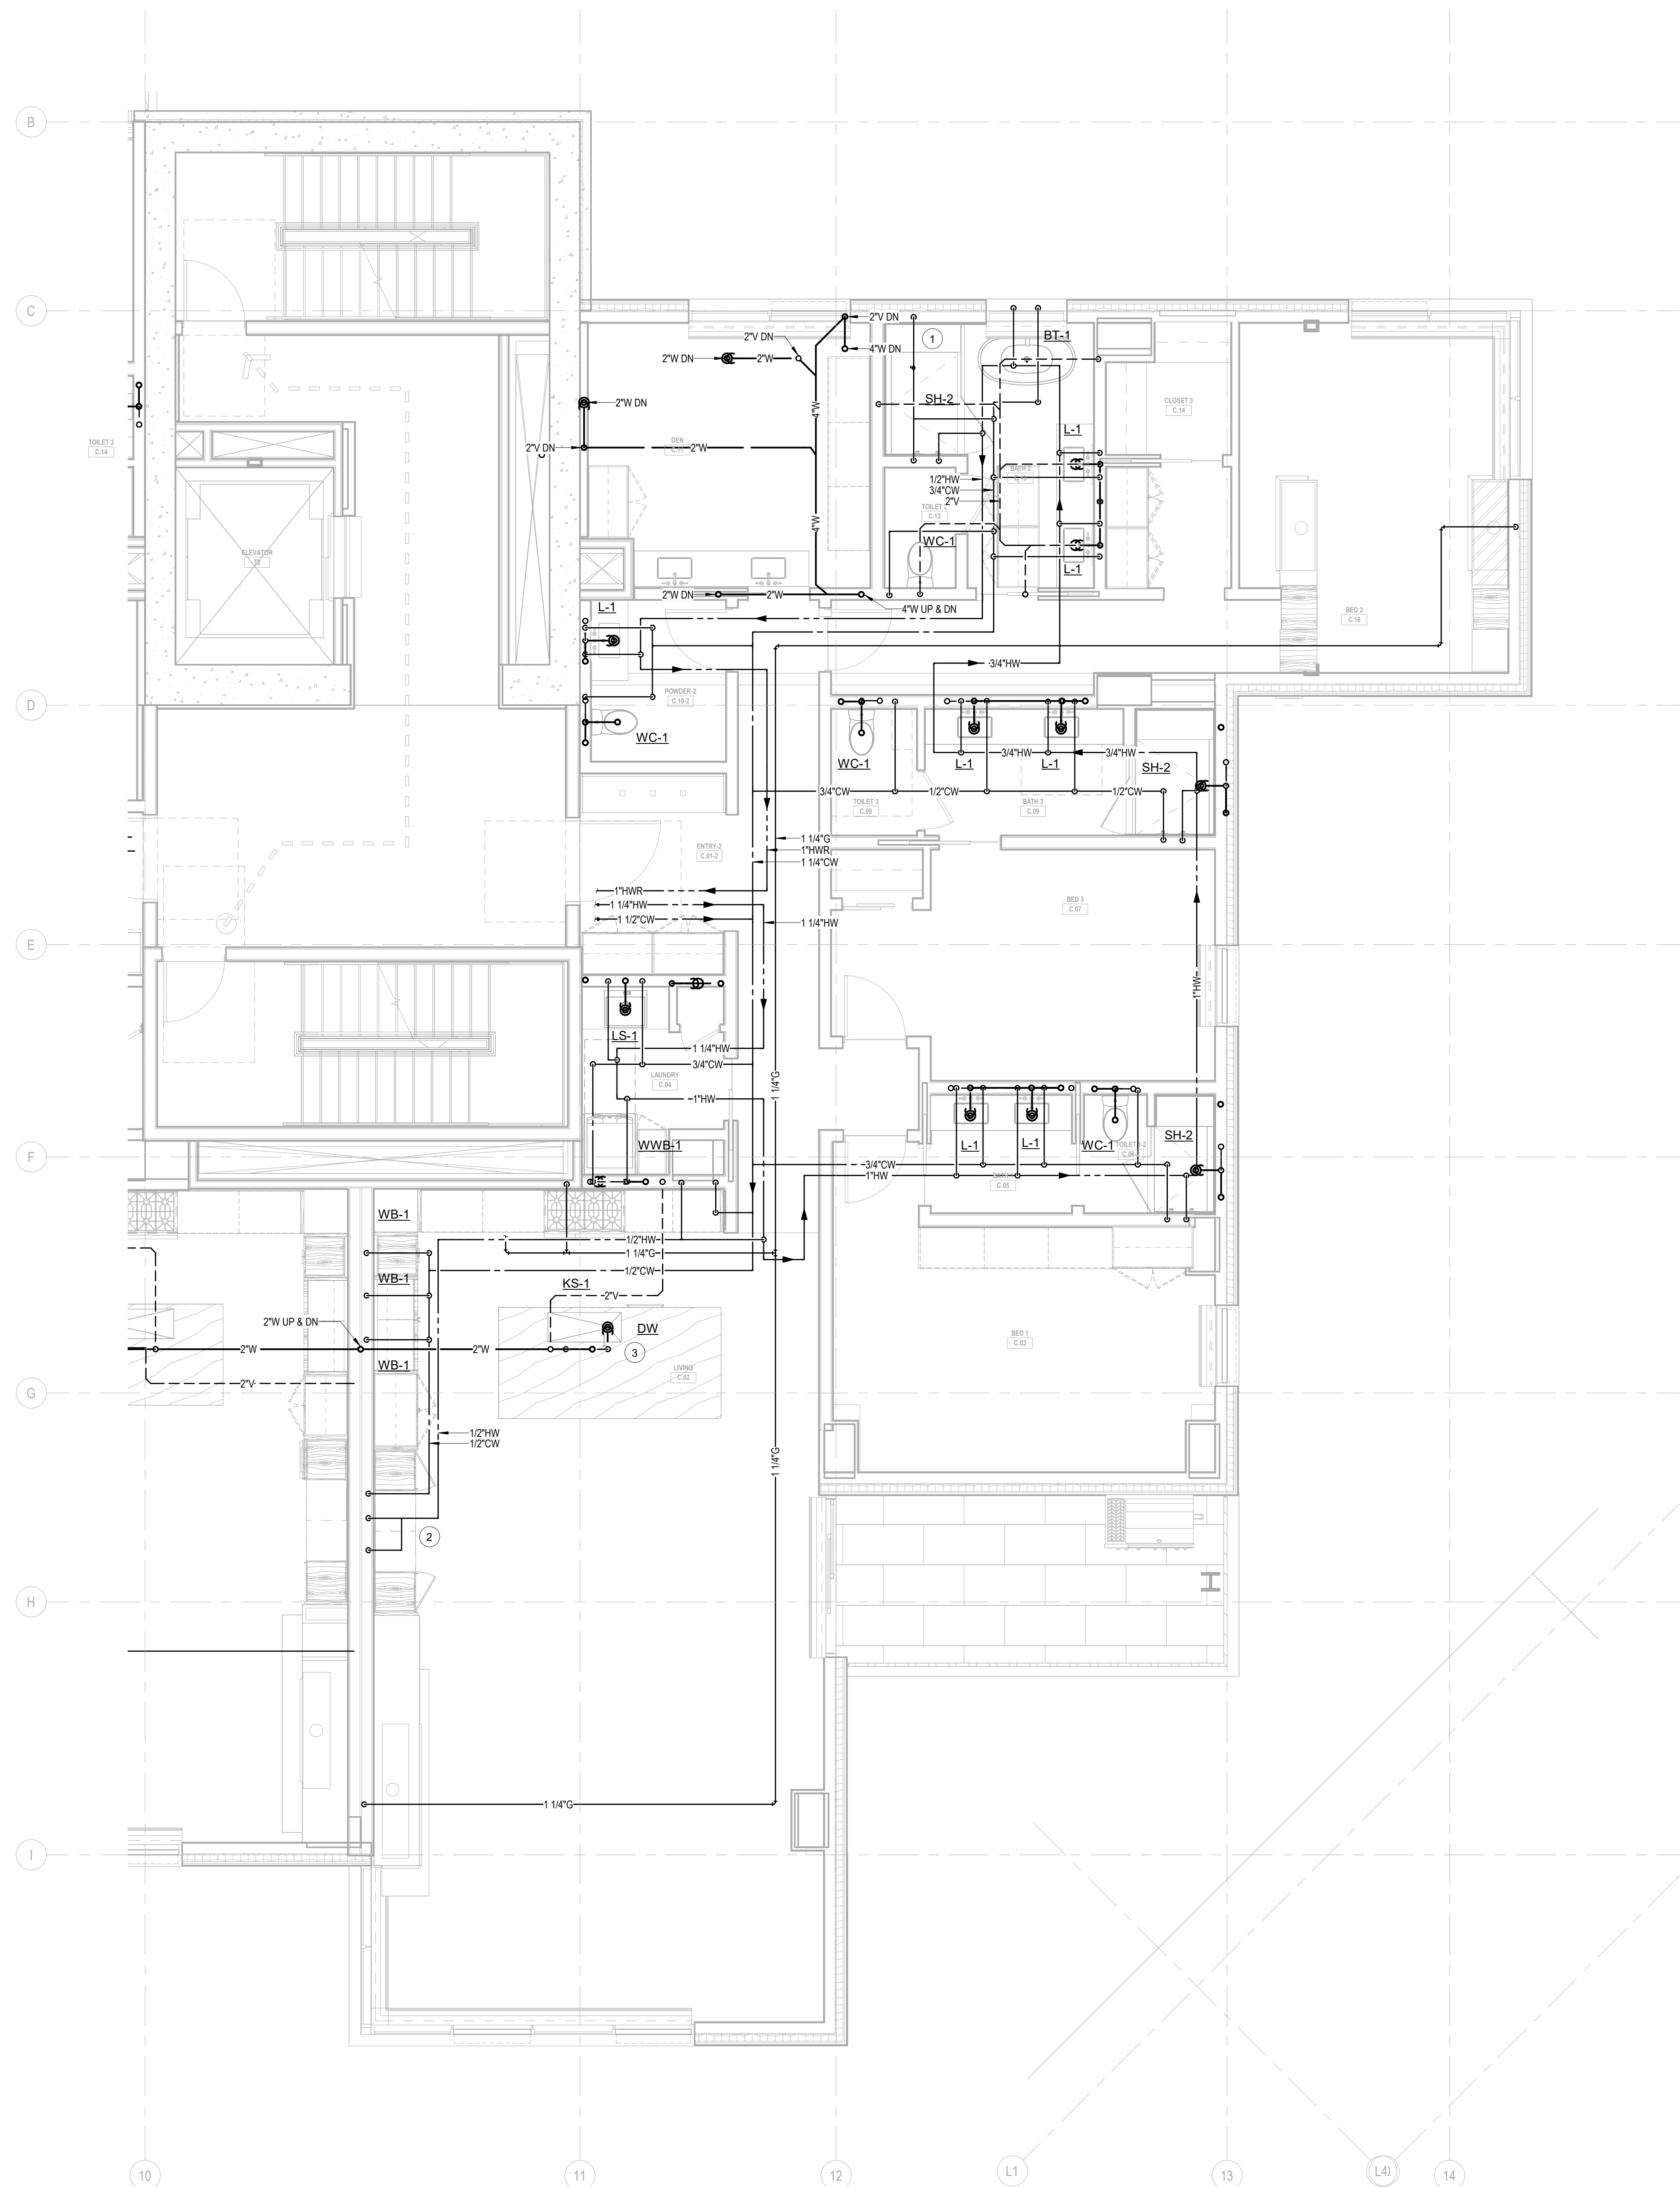


1 ENLARGED PLAN - A/B-UNIT C
SCALE: 1/4" = 1'-0"

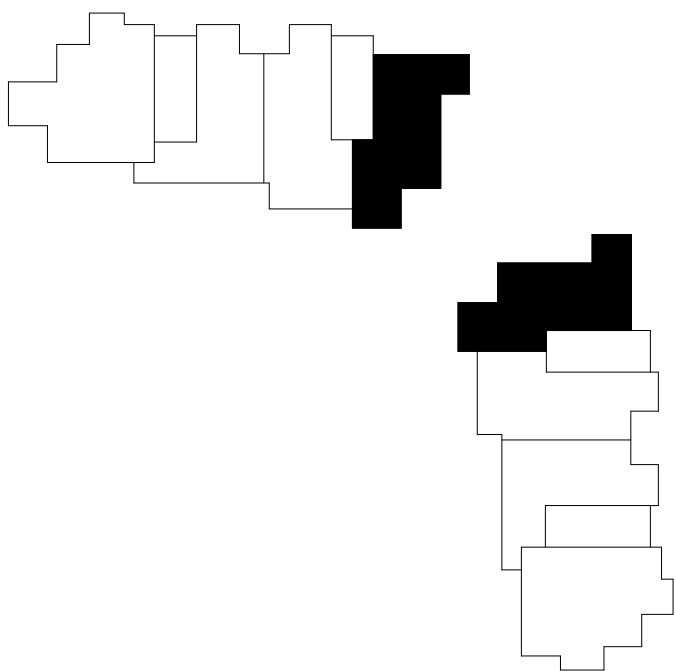

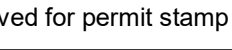

Olson Kundaig


Sommet Blanc - Bldg AB
DEER VALLEY, UTAH

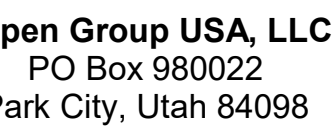


ISSUE FOR
CONSTRUCTION
11/18/2022

UNIT PLAN - TOWER
B-UNIT D


P2.4.D

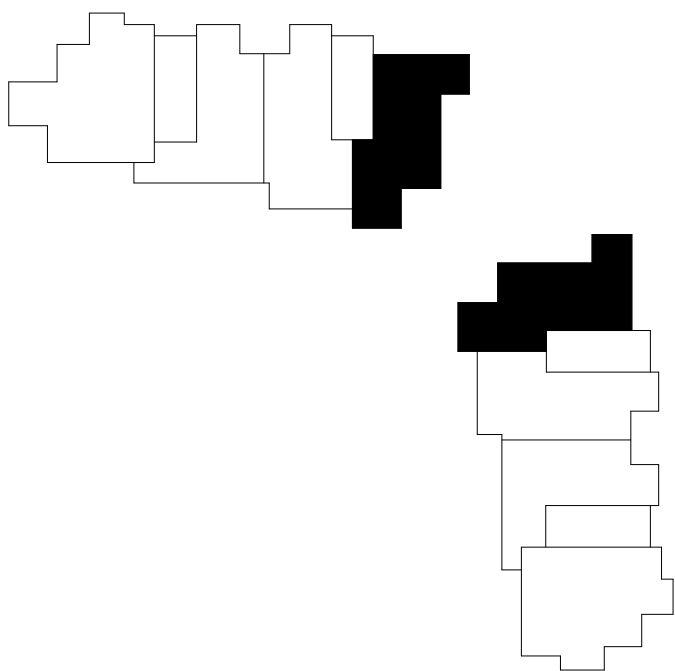

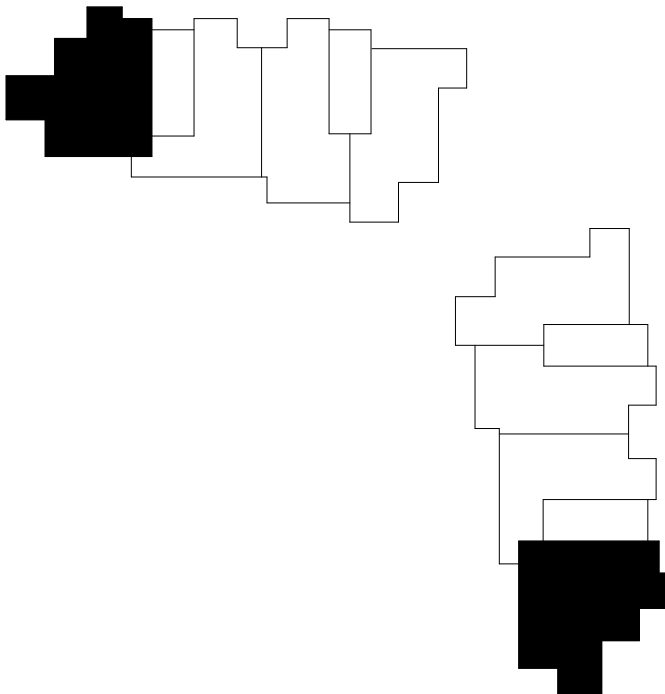

SCALE: 1/4" = 1'-0"


P2.4.E

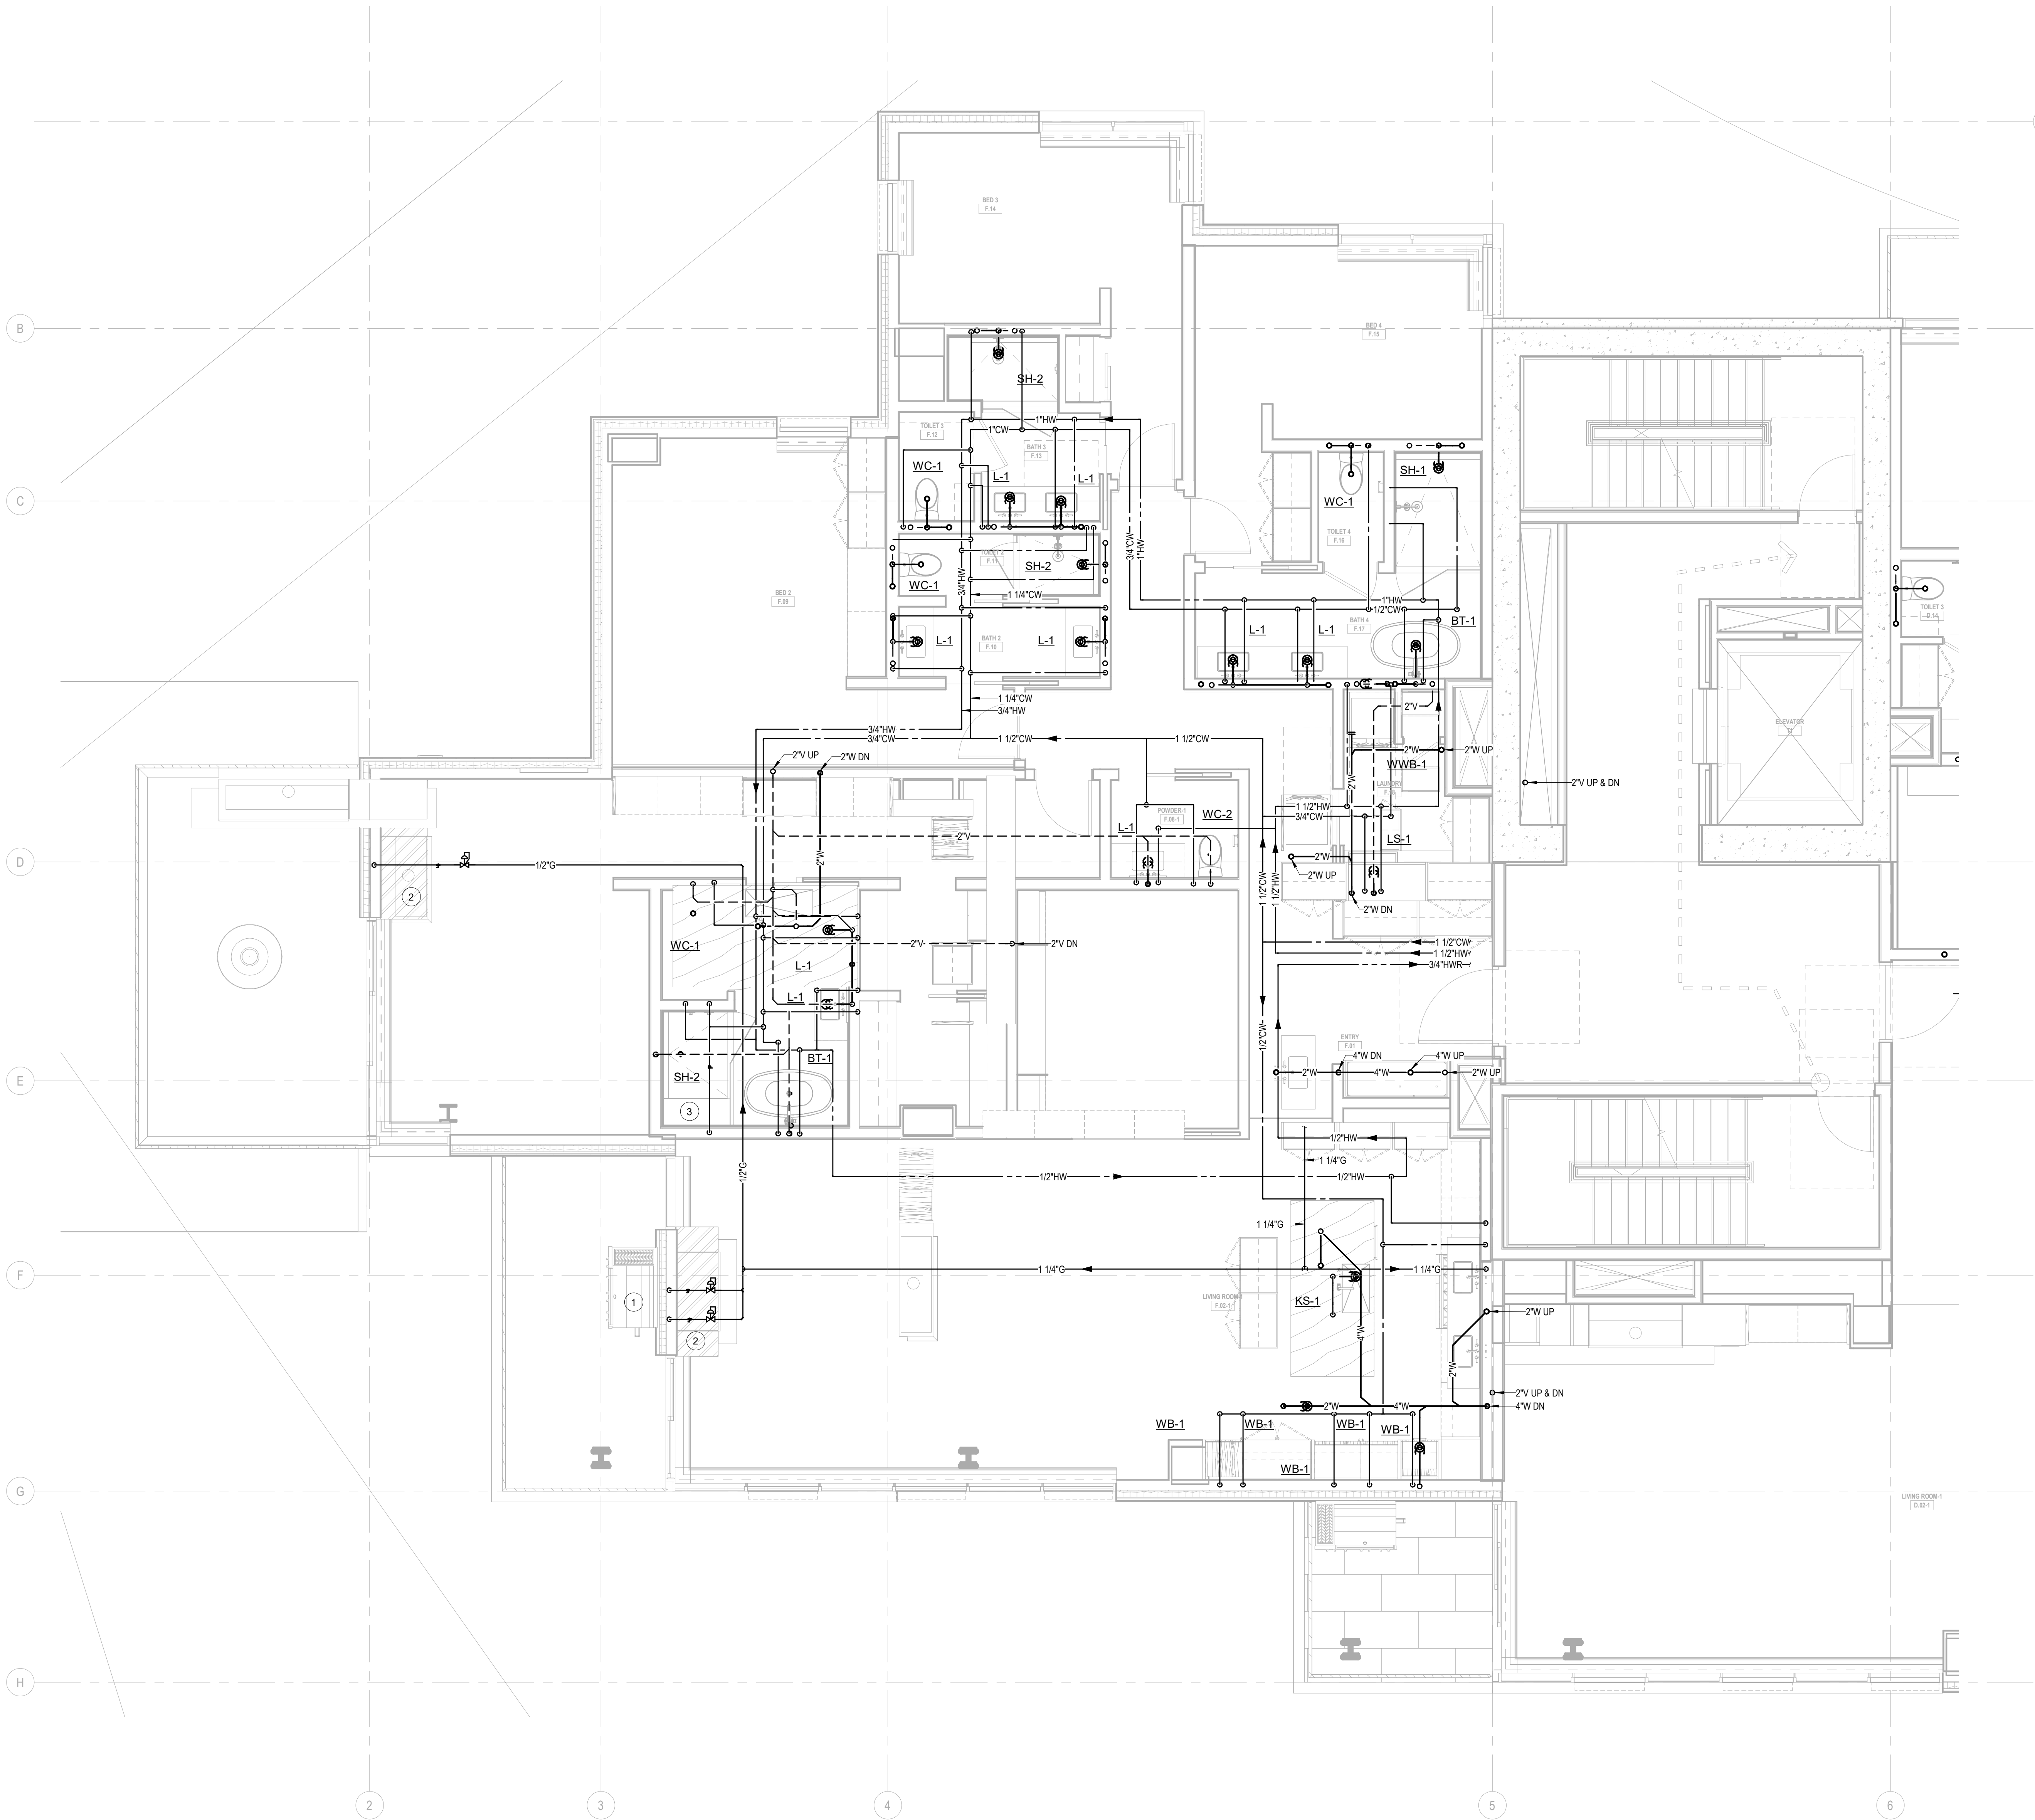

1 ENLARGED PLAN - A/B-UNIT F
SCALE: 1/4" = 1'-0"

KEYNOTES:

- 1 PROVIDE 1/2" G. LOW PRESSURE REGULATOR, AND SHUT-OFF VALVE FOR BBQ.
- 2 PROVIDE 1/2" G. LOW PRESSURE REGULATOR, AND SHUT-OFF VALVE FOR FIREPLACE.
- 3 STEAM SHOWER GENERATOR UNIT: PROVIDE 1/2" CW WITH SHUT-OFF VALVE AND ROUTE DRAIN TO LAV TAILPIECE.

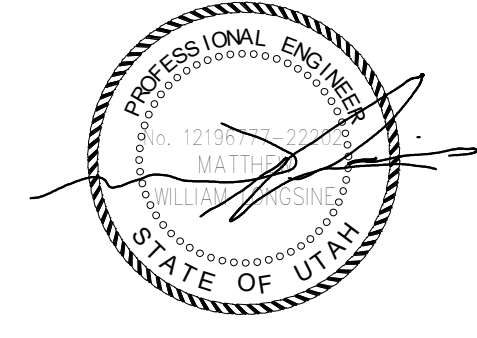

Reserved for permit stamp

100 South Jackson St., Suite 200
Seattle, Washington 98104 USA
+1 206 468 2970 olsonkundig.com

Olson Kundig

project: **Sommet Blanc - Bldg AB**
DEER VALLEY, UTAH



Aspen Group USA, LLC
PO Box 980022
Park City, Utah 84098

Pool Consultant
Cloward & Co.
2696 N University Ave., Suite 200
Provo, UT 84604

Landscape Architect
EPG Design
6940 South High Tech Drive, Suite 100
Midvale, Utah 84047

Specifications Writer
Friday Group
88 Mainell Road
Middlebury, VT

Code Consultant
Holmes
600 1st Avenue, Suite 200A
Seattle, WA 98104

Fire Protection Engineer
Jensen Hughes
One Research Drive, Suite 305C
Westborough, MA 01581

Vertical Transportation Consultant
Lerch Bates
1915 North Creek Parkway, Suite 304
Bothell, WA 98011

Structural Engineer
Magnusson Klemencic Associates
1301 5th Ave., Suite 3200
Seattle, WA 98101

Lighting Designer
O
1319 SE MLK Blvd., Suite 210
Portland, Oregon 97219

Building Envelope Consultant
RDH
2101 N 34th St
Seattle, WA 98103

Acoustical Consultant
Studio Pacifica
2144 Westlake Ave N, Suite F
Seattle, WA 98109

MEP Engineer
WSP USA
1001 Fourth Ave., Suite 3100
Seattle, WA 98154

principal architect _____
project manager _____
drawn by _____
checked by _____
job no. 2021-0395
date 11/18/2022


revisions:		
1	10/05/2022	PERMIT
2		RESUBMITTAL
no.	date	by

ISSUE FOR CONSTRUCTION
11/18/2022

UNIT PLAN - TOWER
A/B-UNIT F

P2.4.F

- KEYNOTES:
- 1 PROVIDE 1/2" G. LOW PRESSURE REGULATOR, AND SHUT-OFF VALVE FOR BBQ.
 - 2 PROVIDE 1/2" G. LOW PRESSURE REGULATOR, AND SHUT-OFF VALVE FOR FIREPLACE.
 - 3 STEAM SHOWER GENERATOR UNIT: PROVIDE 1/2" CW WITH SHUT-OFF VALVE AND ROUTE DRAIN TO LAV TAILPIECE.

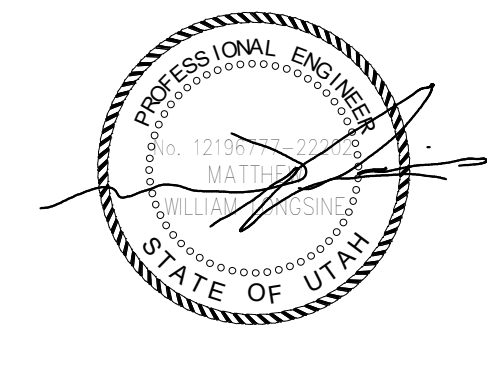

Reserved for permit stamp

103 South Jackson St., Suite 200
Seattle, Washington 98104 USA
+1 206 468 1000
olsonkundig.com

Olson Kundig

project:
Sommet Blanc - Bldg AB
DEER VALLEY, UTAH



Aspen Group USA, LLC
PO Box 980022
Park City, Utah 84098

Pool Consultant
Cloward & Co.
2696 N University Ave., Suite 200
Provo, UT 84604

Landscape Architect
EPG Design
6940 South High Tech Drive, Suite 100
Midvale, Utah 84047

Specifications Writer
Friday Group
88 Mainelli Road
Middlebury, VT

Code Consultant
Holmes
600 1st Avenue, Suite 200A
Seattle, WA 98104

Fire Protection Engineer
Jensen Hughes
One Research Drive, Suite 305C
Westborough, MA 01581

Vertical Transportation Consultant
Lerch Bates
1915 North Creek Parkway, Suite 304
Bothell, WA 98011

Structural Engineer
Magnusson Klemencic Associates
1301 5th Ave., Suite 3200
Seattle, WA 98101

Lighting Designer
O
1319 SE MLK Blvd., Suite 210
Portland, Oregon 97219

Building Envelope Consultant
RDH
2101 N 34th St
Seattle, WA 98103

Accessibility Consultant
Studio Pacifica
2144 Westlake Ave N, Suite F
Seattle, WA 98109

MEP Engineer
WSP USA
1001 Fourth Ave., Suite 3100
Seattle, WA 98154


principal architect _____
project manager _____
drawn by _____
checked by _____
job no. 2021-0356
date 11/18/2022

revisions:
1 10/05/2022 PERMIT
2 RESUBMITTAL
no. date by


ISSUE FOR
CONSTRUCTION
11/18/2022


UNIT PLAN - TOWER
A/B-UNIT G

P2.4.G

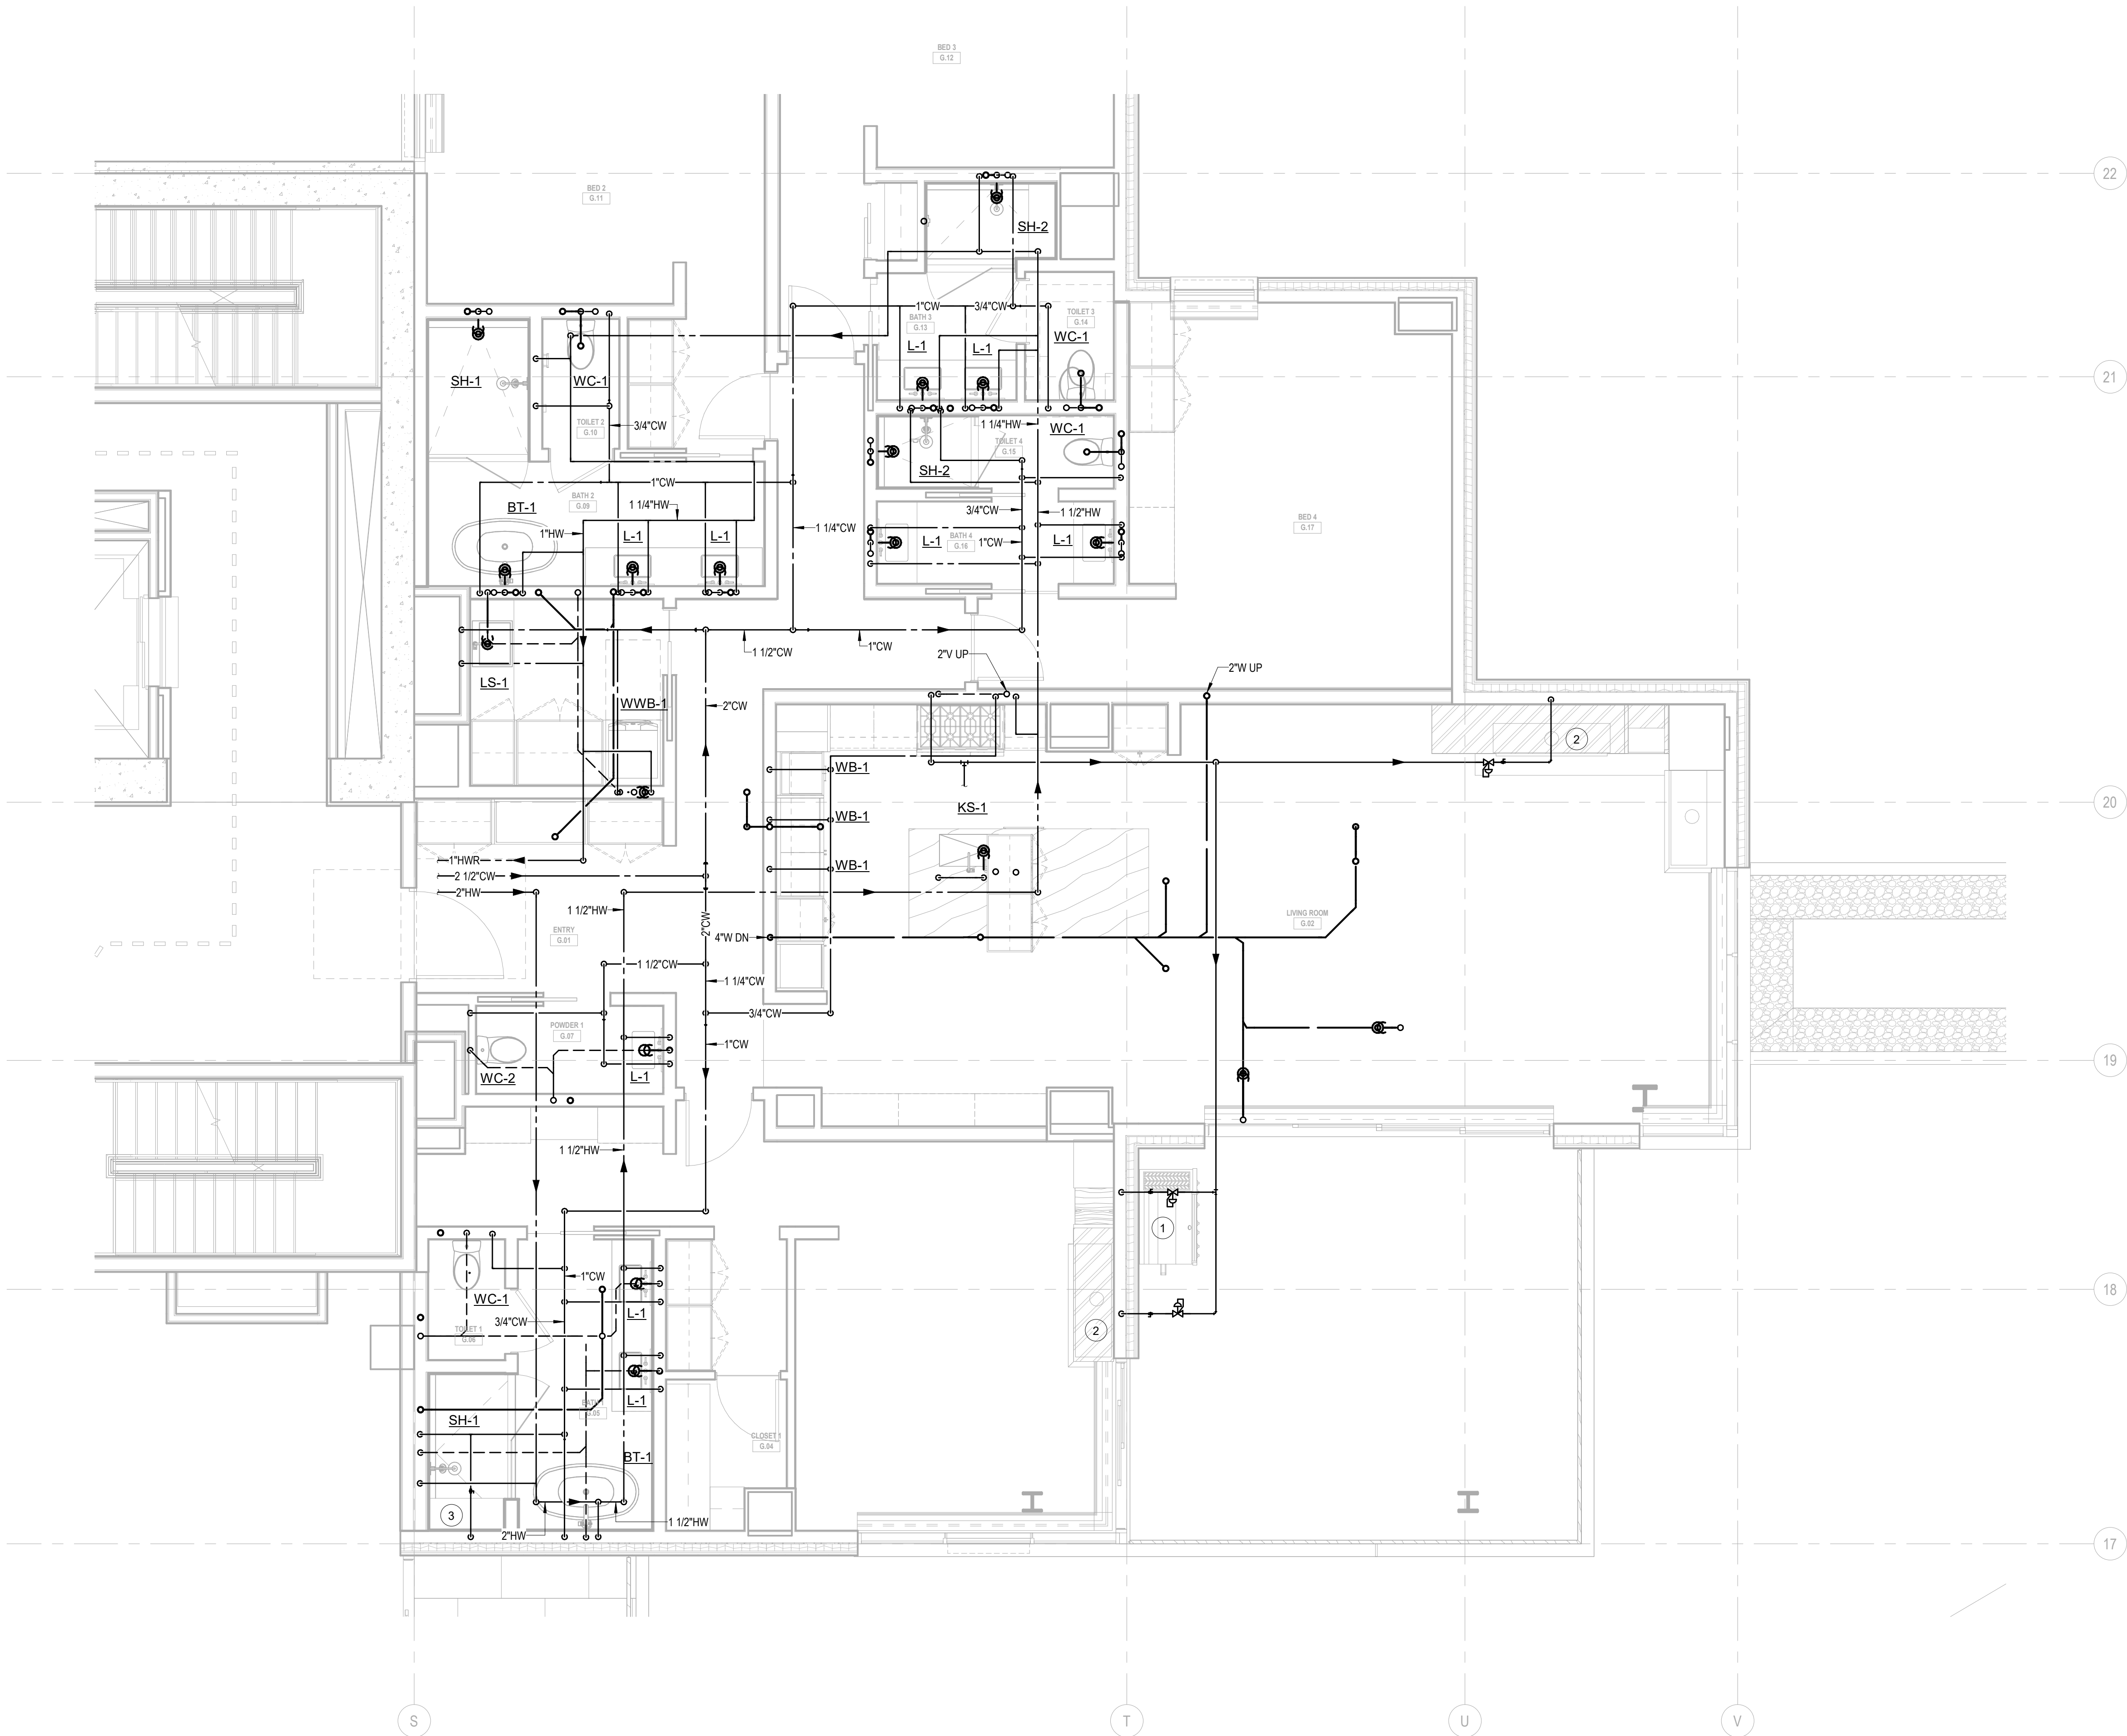

1 ENLARGED PLAN - A/B-UNIT G
SCALE: 1/4" = 1'-0"

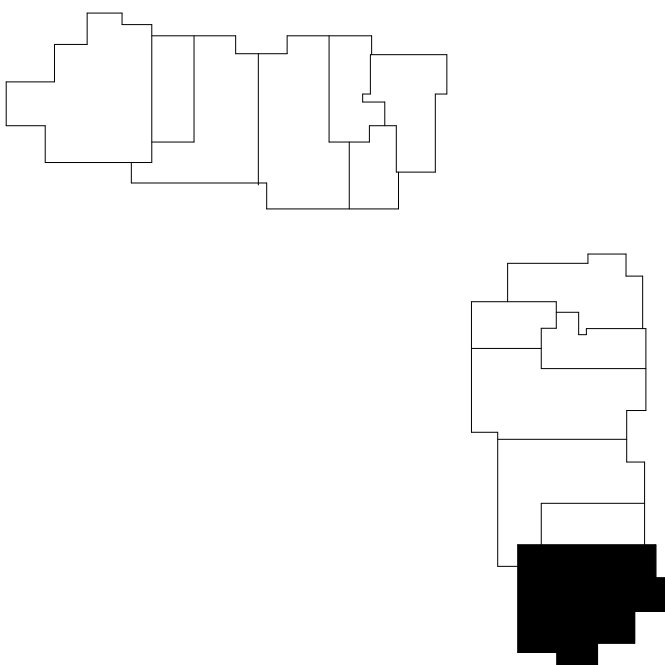

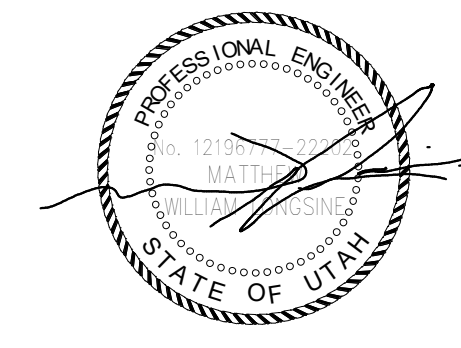

Reserved for permit stamp

100 South Jackson St., Suite 200
Seattle, Washington 98104 USA
+1 206 461 5970 olsonkundig.com

Olson Kundig

project
Sommet Blanc - Bldg AB
DEER VALLEY, UTAH



Aspen Group USA, LLC
PO Box 980022
Park City, Utah 84098

Pool Consultant
Cloward H2O
2696 N University Ave., Suite 200
Provo, UT 84604

Landscape Architect
EPG Design
6940 South High Tech Drive, Suite 100
Midvale, Utah 84047

Specifications Writer
Friday Group
88 Mainelli Road
Middlebury, VT

Code Consultant
Holmes
600 1st Avenue, Suite 200A
Seattle, WA 98104

Fire Protection Engineer
Jensen Hughes
One Research Drive, Suite 305C
Westborough, MA 01581

Vertical Transportation Consultant
Lerch Bates
1915 North Creek Parkway, Suite 304
Bothell, WA 98011

Structural Engineer
Magnusson Klemencic Associates
1301 5th Ave, Suite 3200
Seattle, WA 98101

Lighting Designer
O
1319 SE MLK Blvd, Suite 210
Portland, Oregon 97219

Building Envelope Consultant
RDH
2101 N 34th St
Seattle, WA 98103

Accessibility Consultant
Studio Pacifica
2144 Westlake Ave N, Suite F
Seattle, WA 98109

MEP Engineer
WSP USA
1001 Fourth Ave., Suite 3100
Seattle, WA 98154

principal architect _____
project manager _____
drawn by _____

checked by _____
job no. 2021-0395
date 11/18/2022

revisions:		
1	10/05/2022	PERMIT
2		RESUBMITTAL
no.	date	by


ISSUE FOR
CONSTRUCTION
11/18/2022

UNIT PLAN - TOWER
A/B-UNIT H


P2.4.H

KEYNOTES:


- 1 PROVIDE 1/2" G, LOW PRESSURE REGULATOR, AND SHUT-OFF VALVE FOR BBQ.
- 2 PROVIDE 1/2" G, LOW PRESSURE REGULATOR, AND SHUT-OFF VALVE FOR FIRE PIT.
- 3 PROVIDE 1/2" G, LOW PRESSURE REGULATOR, AND SHUT-OFF VALVE FOR FIREPLACE.
- 4 STEAM SHOWER GENERATOR UNIT: PROVIDE 1/2" CW WITH SHUT-OFF VALVE AND ROUTE DRAIN TO LAV TAILPIECE.
- 5 PROVIDE 1/2" G WITH LOW PRESSURE REGULATOR & SHUT-OFF VALVE: 1/2" WALL HYDRANT FOR FILL, & 2" DRAIN FOR HOT TUB.
- 6 PROVIDE WATER AND DRAIN CONNECTIONS FOR SECOND DISHWASHER.

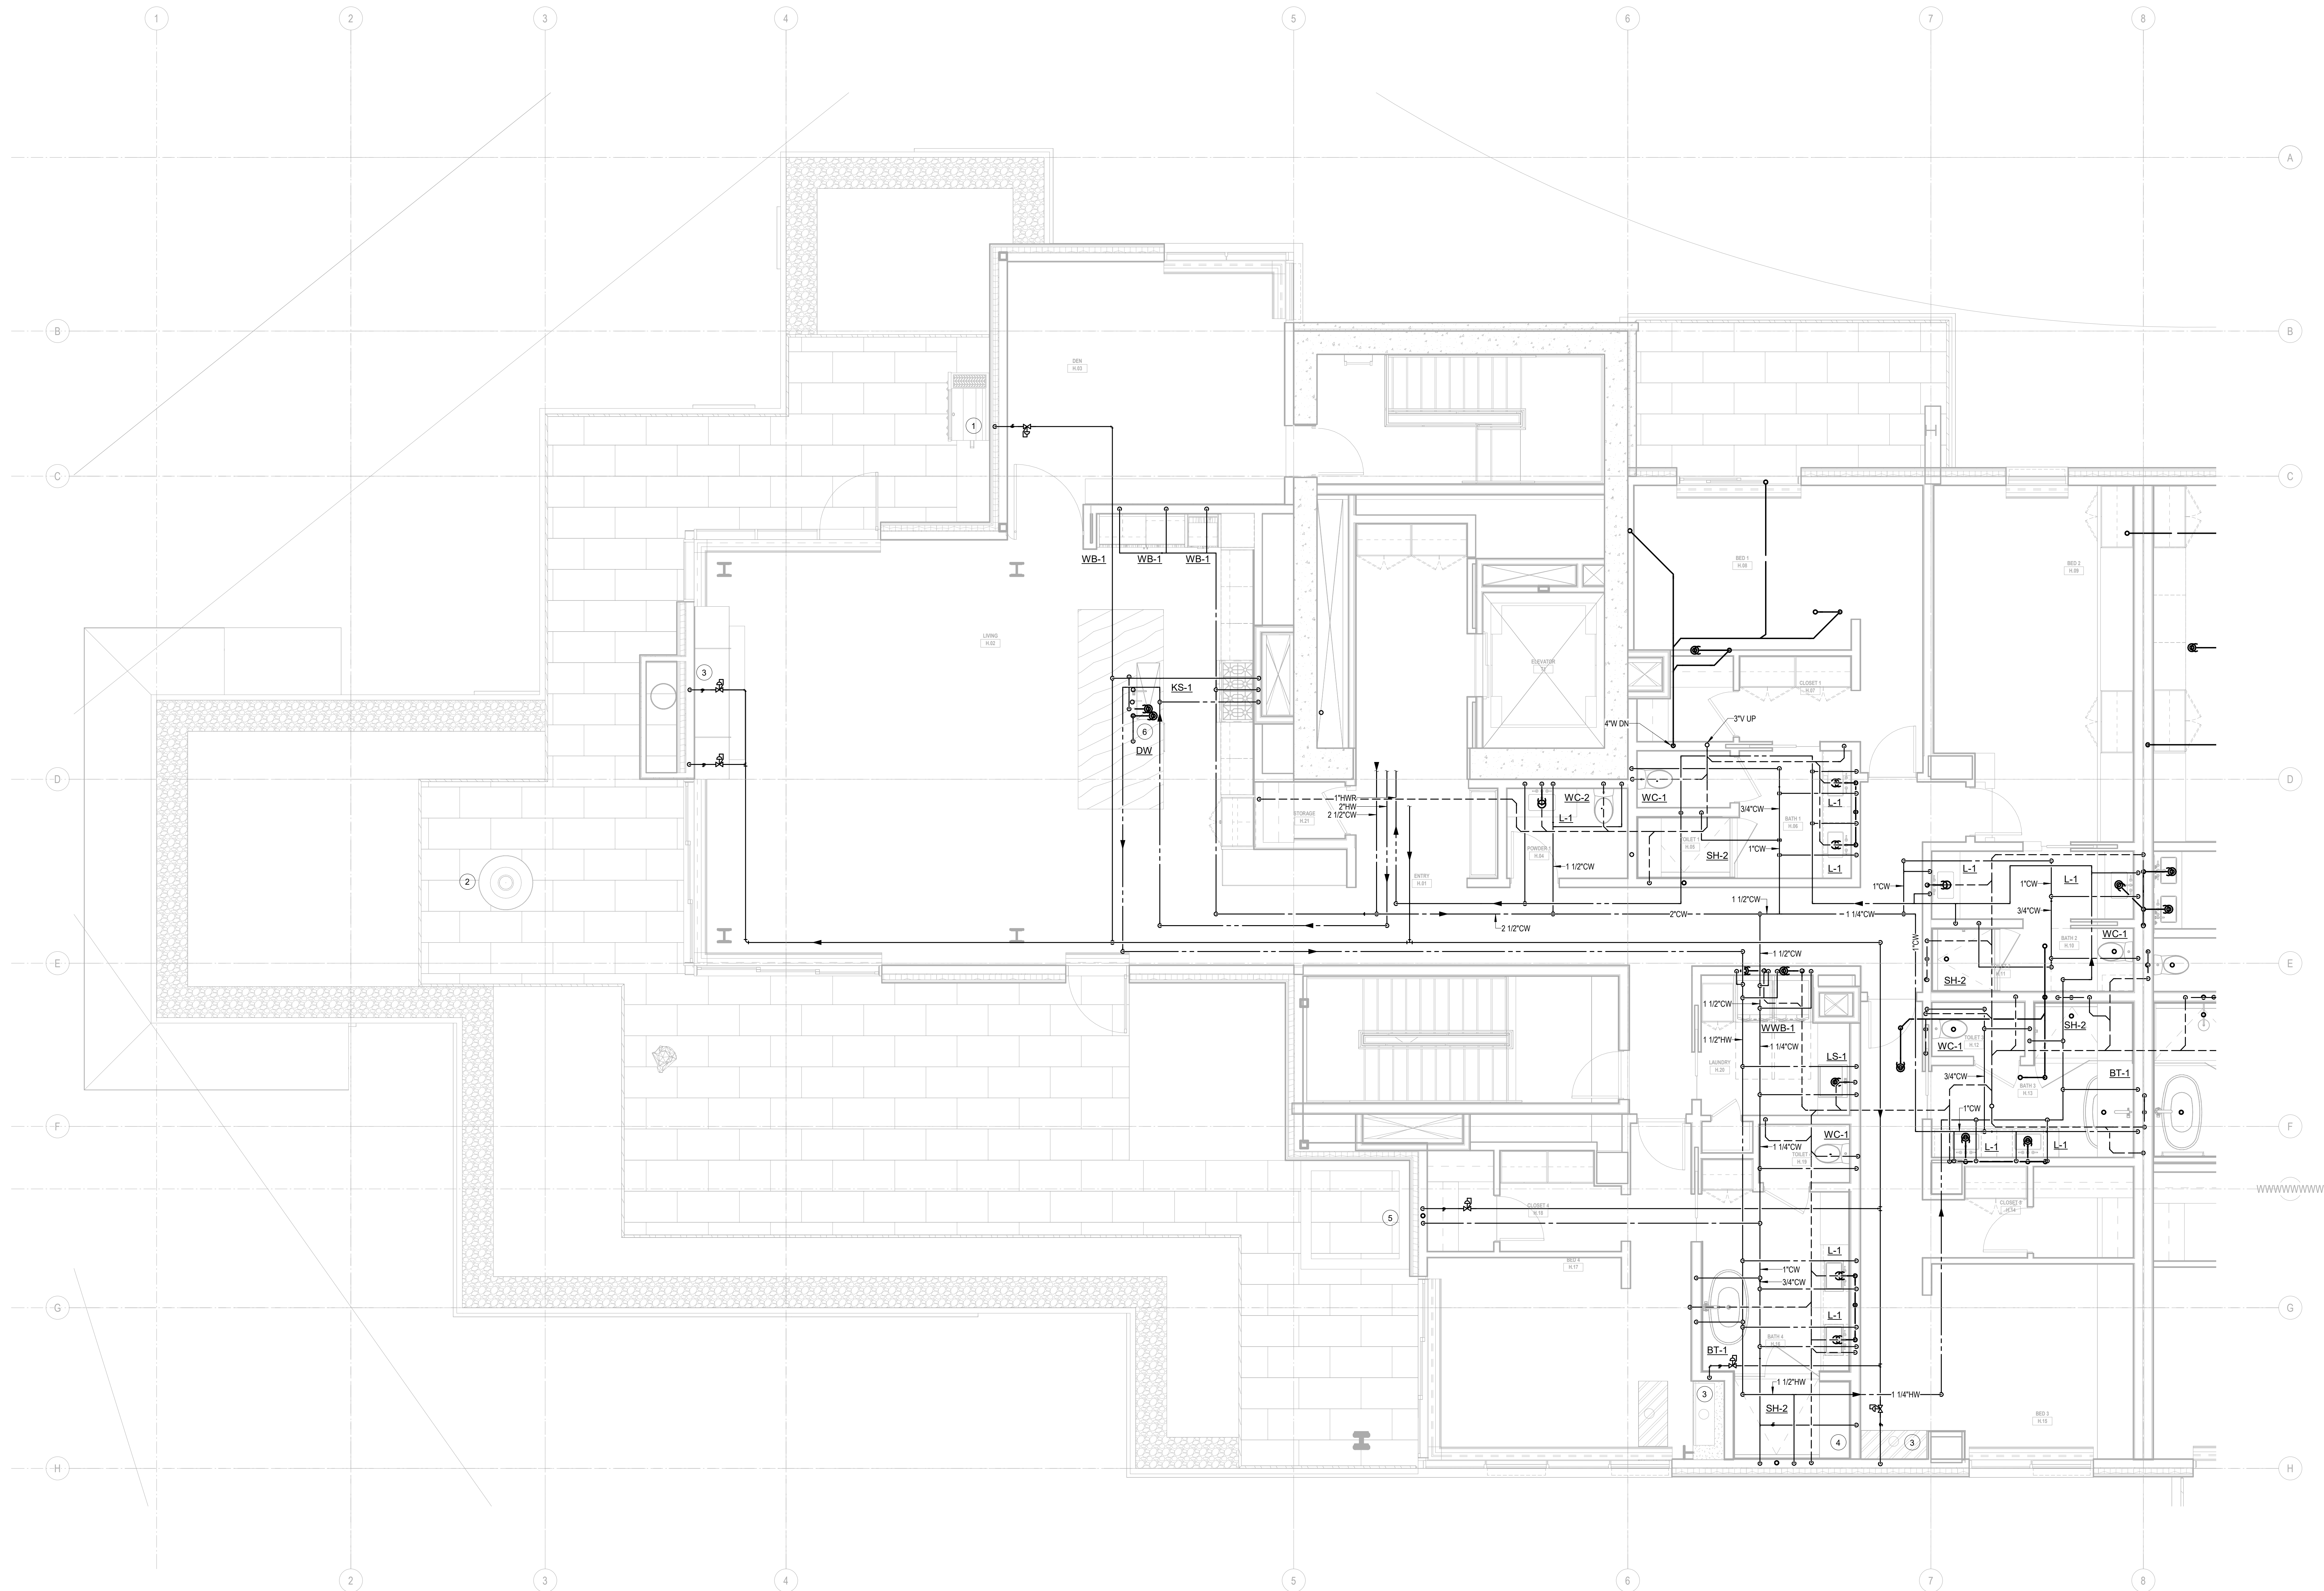

1 ENLARGED PLAN - A/B-UNIT H
SCALE: 1/4" = 1'-0"

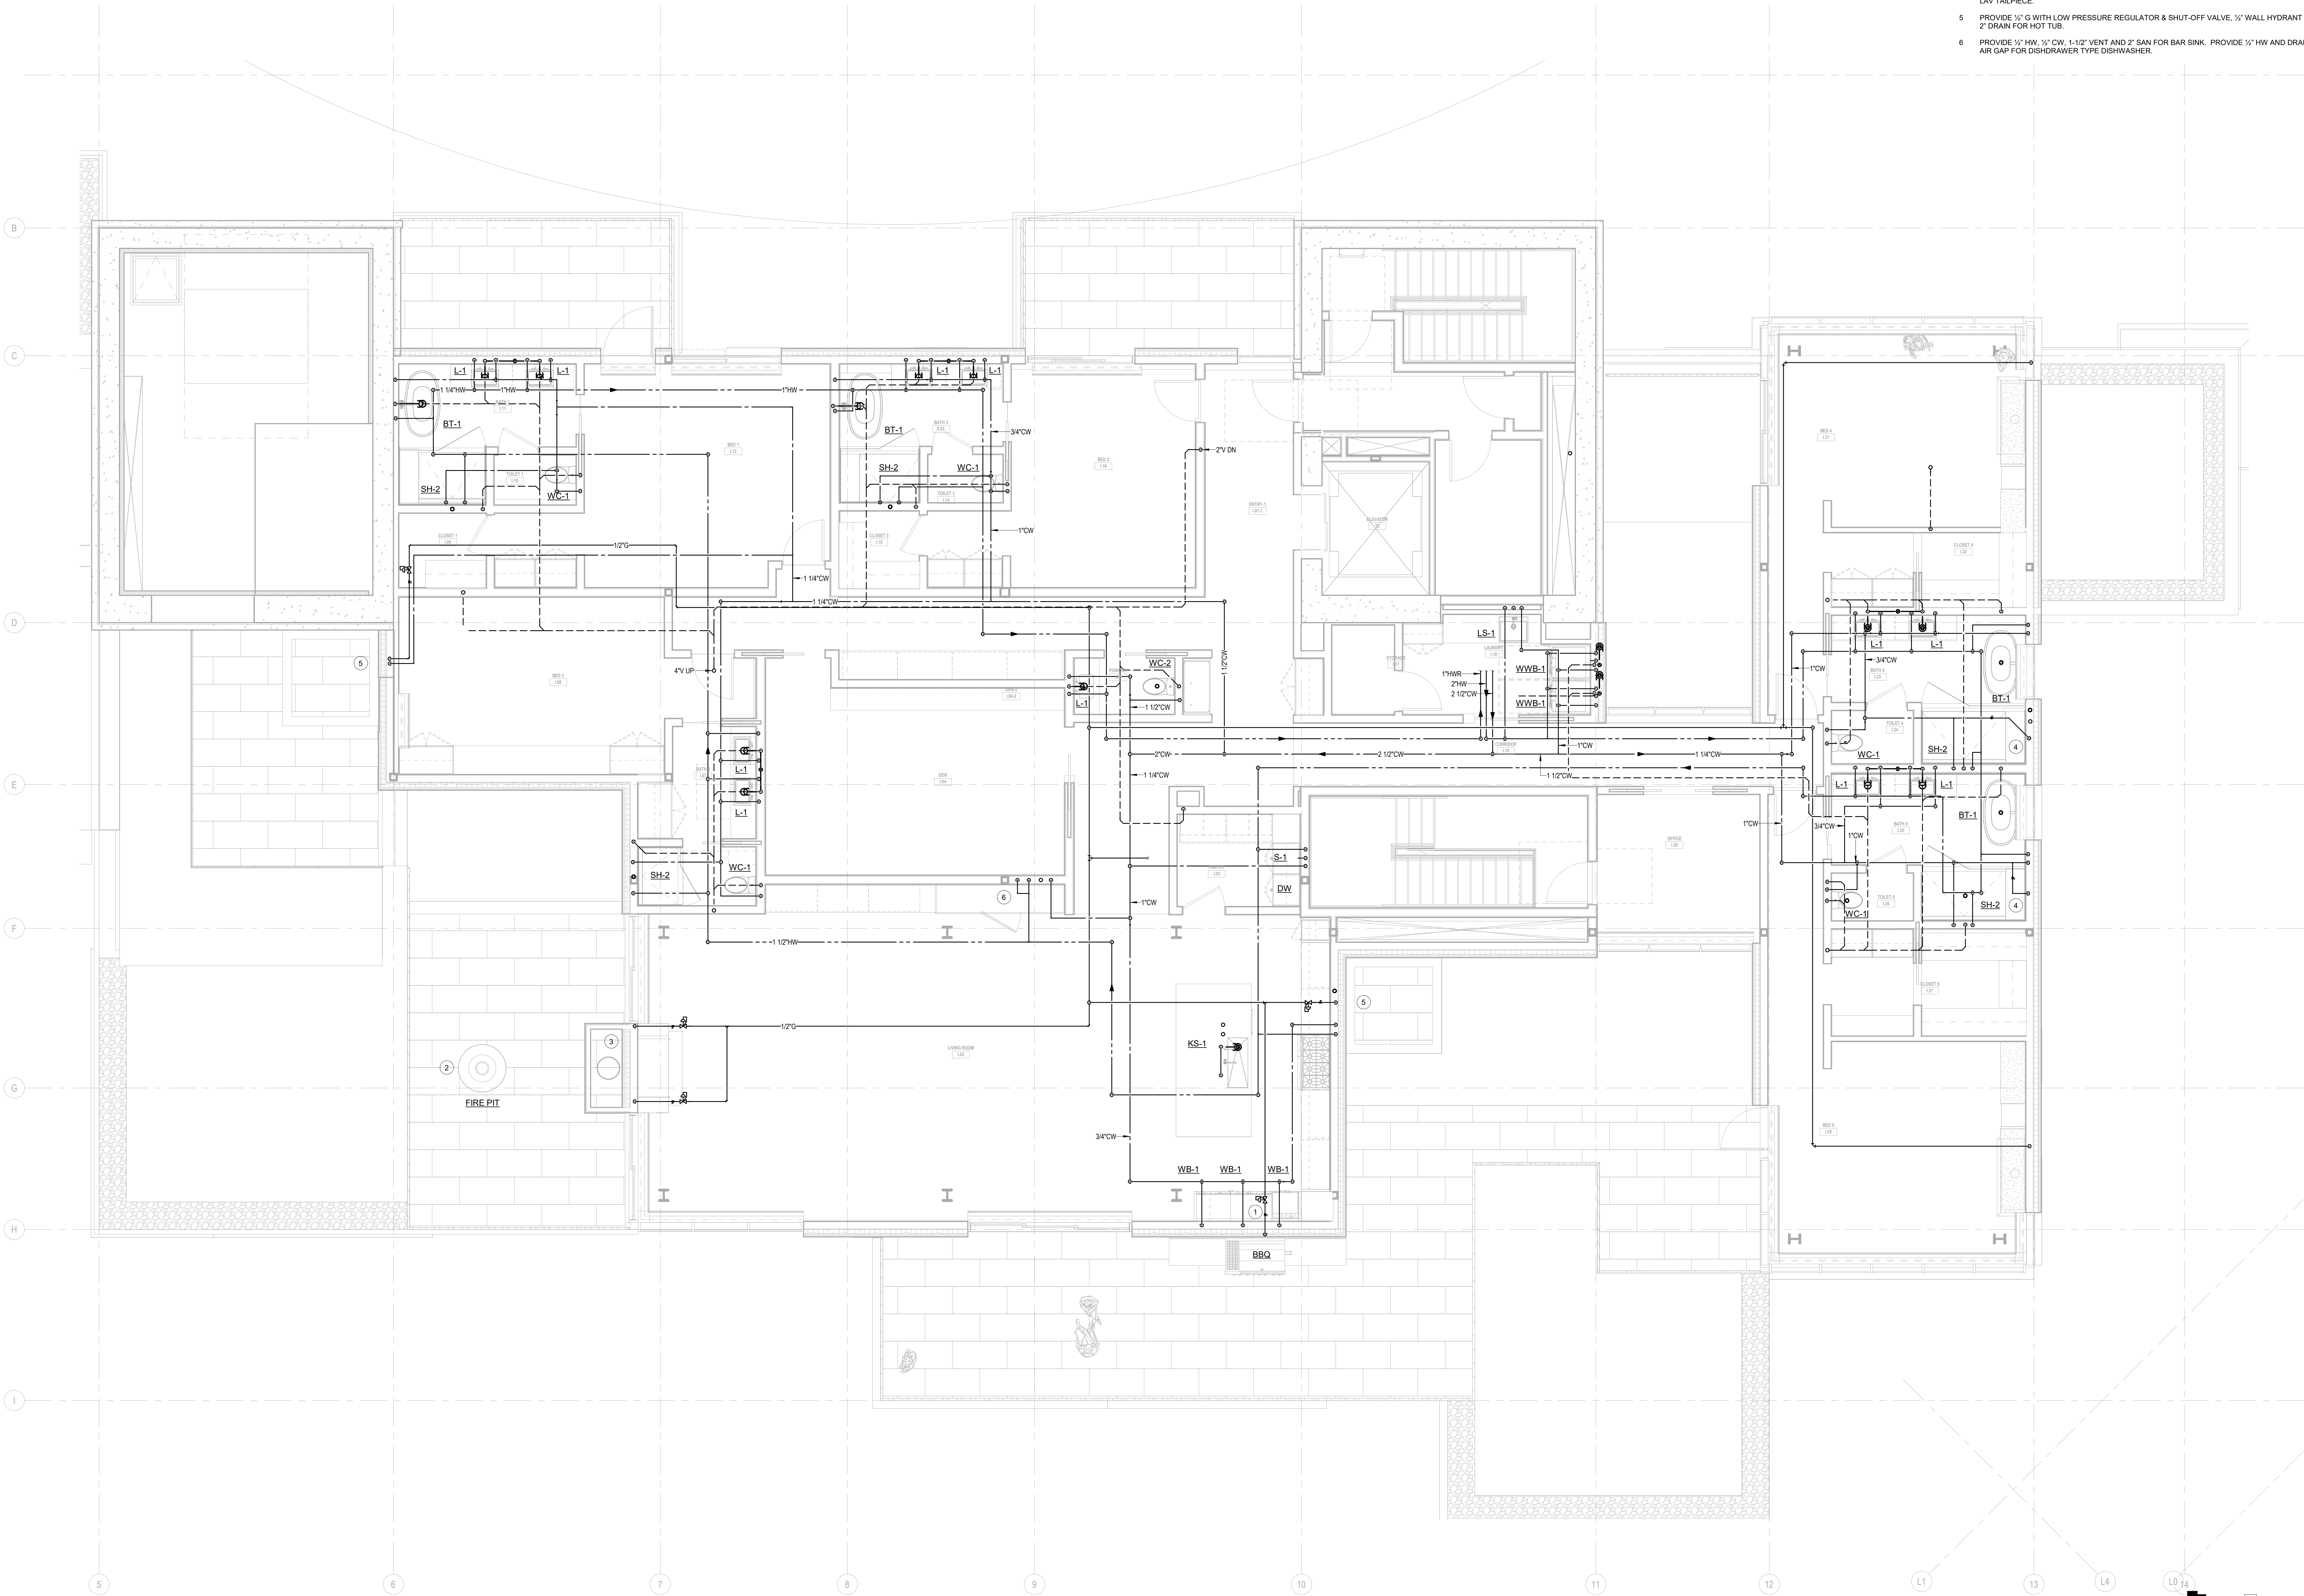

- KEYNOTES:**
- 1 PROVIDE 1/2" G. LOW PRESSURE REGULATOR, AND SHUT-OFF VALVE FOR BBQ.
 - 2 PROVIDE 1/2" G. LOW PRESSURE REGULATOR, AND SHUT-OFF VALVE FOR FIRE PIT.
 - 3 PROVIDE 1/2" G. LOW PRESSURE REGULATOR, AND SHUT-OFF VALVE FOR FIREPLACE.
 - 4 STEAM SHOWER GENERATOR UNIT. PROVIDE 1/2" CW WITH SHUT-OFF VALVE AND ROUTE DRAIN TO LAV TAILPIECE.
 - 5 PROVIDE 1/2" G WITH LOW PRESSURE REGULATOR & SHUT-OFF VALVE, 1/2" WALL HYDRANT FOR FILL, & 2" DRAIN FOR HOT TUB.
 - 6 PROVIDE 1/2" HW, 1/2" CW, 1-1/2" VENT AND 2" SAN FOR BAR SINK. PROVIDE 1/2" HW AND DRAIN WITH AIR GAP FOR DISHWASHER TYPE DISHWASHER.

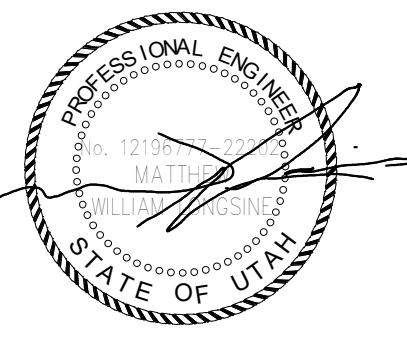

Reserved for permit stamp

103 South Jackson St., Suite 200
Seattle, Washington 98104 USA
+1 206 461 5970 olsonkundig.com

Olson Kundig

project: **Sommet Blanc - Bldg AB**
DEER VALLEY, UTAH



Aspen Group USA, LLC
PO Box 980022
Park City, Utah 84098

Pool Consultant
Cloward & Co.
2696 N University Ave., Suite 200
Provo, UT 84604

Landscape Architect
EPG Design
6949 South High Tech Drive, Suite 100
Midvale, Utah 84047

Specifications Writer
Friday Group
88 Mainelli Road
Middlebury, VT

Code Consultant
Holmes
600 1st Avenue, Suite 200A
Seattle, WA 98104

Fire Protection Engineer
Jensen Hughes
One Research Drive, Suite 305C
Westborough, MA 01581

Vertical Transportation Consultant
Lerch Bates
19515 North Creek Parkway, Suite 304
Bothell, WA 98011

Structural Engineer
Magnusson Klemencic Associates
1301 5th Ave, Suite 3200
Seattle, WA 98101

Lighting Designer
O-
1319 SE MLK Blvd, Suite 210
Portland, Oregon 97219

Building Envelope Consultant
RDH
2101 N 34th St
Seattle, WA 98103

Accessibility Consultant
Studio Pacifica
2144 Westlake Ave N, Suite F
Seattle, WA 98109

MEP Engineer
WSP USA
1001 Fourth Ave., Suite 3100
Seattle, WA 98154

principal architect _____
project manager _____
drawn by _____
checked by _____
job no. 2021-0396
date 11/18/2022

revisions:
1 10/05/2022 PERMIT
2 RESUBMITTAL
no. date by


ISSUE FOR
CONSTRUCTION
11/18/2022

UNIT PLAN - TOWER
A/B-UNIT I

P2.4.I

1 ENLARGED PLAN - A/B-UNIT I
SCALE: 1/4" = 1'-0"

- 1 PROVIDE 1/2" G. LOW PRESSURE REGULATOR, AND SHUT-OFF VALVE FOR BBQ.
- 2 PROVIDE 1/2" G. LOW PRESSURE REGULATOR, AND SHUT-OFF VALVE FOR FIRE PIT.
- 3 PROVIDE 1/2" G. LOW PRESSURE REGULATOR, AND SHUT-OFF VALVE FOR FIREPLACE.
- 4 STEAM SHOWER GENERATOR UNIT: PROVIDE 1/2" CW WITH SHUT-OFF VALVE AND ROUTE DRAIN TO LAV/TALPIECE.
- 5 PROVIDE 1/2" G WITH LOW PRESSURE REGULATOR & SHUT-OFF VALVE. 1/2" WALL HYDRANT FOR FILL, & 2" DRAIN FOR HOT TUB.
- 6 PROVIDE WATER AND DRAIN CONNECTIONS FOR SECOND DISHWASHER.

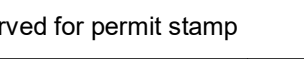

Olson Kundaig

Sommet Blanc - Bldg AB
DEER VALLEY, UTAH



principal architect _____
project manager _____
drawn by _____
checked by GM _____
job no. 2021-0595
date 11/18/2022

Provisions:


	1	10/05/202	PERMIT
O.	date	2	RESUBMITTAL

by _____


ISSUE FOR
CONSTRUCTION
11/18/2022


UNIT PLAN - TOWER
3-UNIT J

P2.4.J

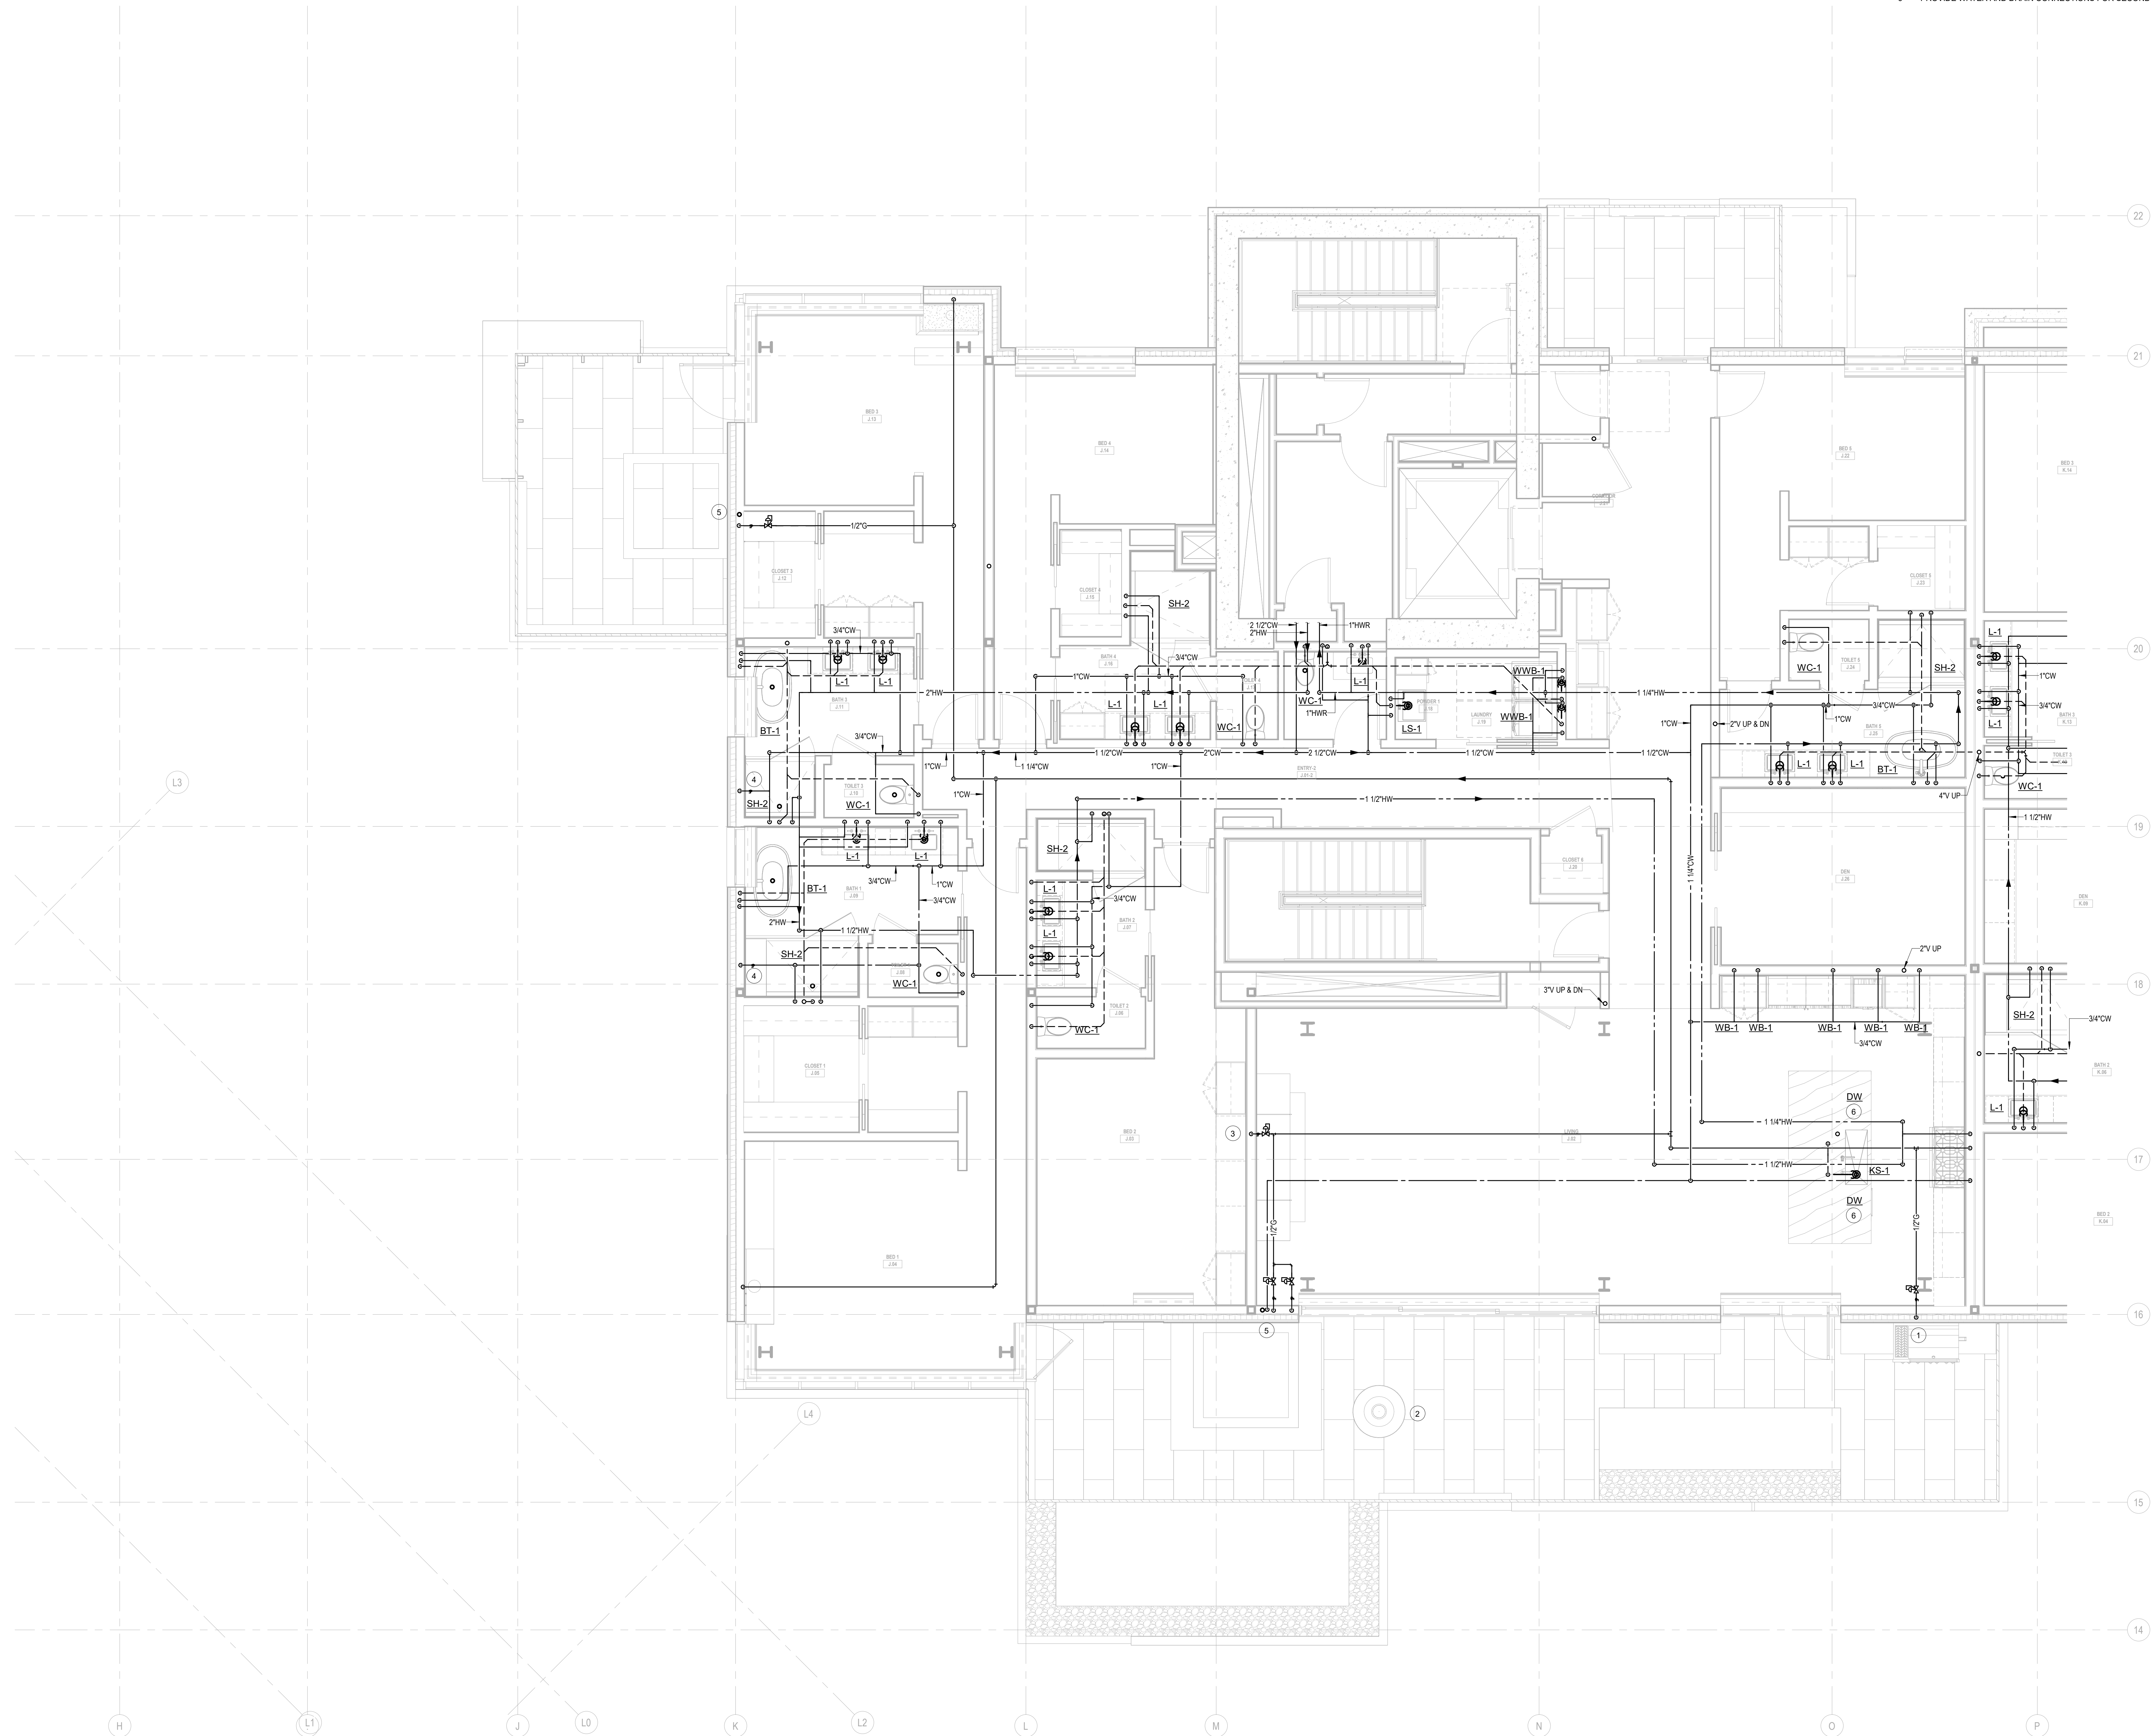


1 ENLARGED PLAN - A/B-UNIT J
SCALE: 1/4" = 1'-0"

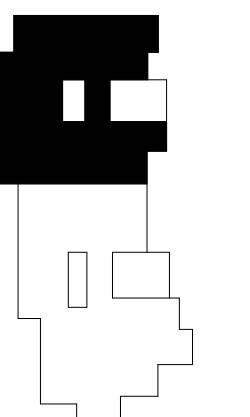

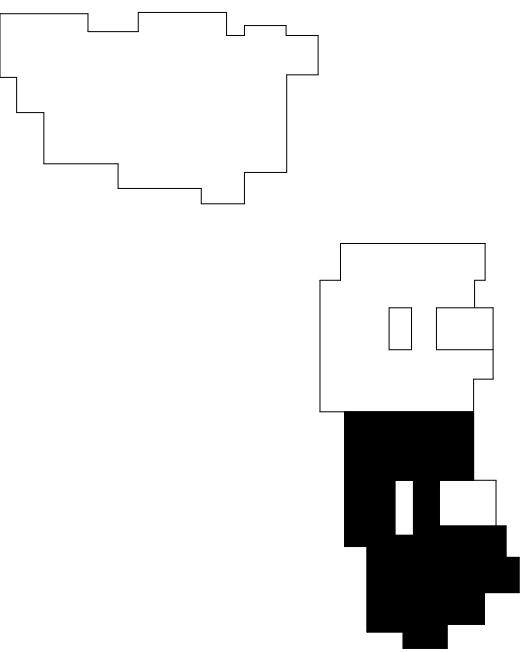


SCALE: 1/4" = 1'-0"

- 1 PROVIDE 1/2" G. LOW PRESSURE REGULATOR, AND SHUT-OFF VALVE FOR BBQ.
- 2 PROVIDE 1/2" G. LOW PRESSURE REGULATOR, AND SHUT-OFF VALVE FOR FIREPLACE.
- 3 STEAM SHOWER GENERATOR UNIT: PROVIDE 1/2" CW WITH SHUT-OFF VALVE AND ROUTE DRAIN TO LAV TAILPIECE.
- 4 PROVIDE 1/2" G. WALL WITH LOW PRESSURE REGULATOR & SHUT-OFF VALVE, 1/2" WALL HYDRANT FOR FILL & 2" DRAIN FOR HOT TUB.
- 5 PROVIDE WATER AND DRAIN CONNECTIONS FOR SECOND DISHWASHER.

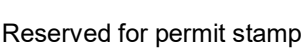

Olson Kundig

project: **Sommet Blanc - Bldg AB**
DEER VALLEY, UTAH

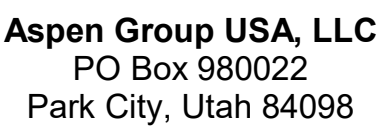

Pool Consultant
Cloward H2O
2696 N University Ave, Suite 290
Provo, UT 84604

Landscape Architect
EPG Design
6949 South High Tech Drive, Suite 100
Midvale, Utah 84047

Specifications Writer
Friday Group
88 Mainelli Road
Middlebury, VT

Code Consultant
Holmes
600 1st Avenue, Suite 200A
Seattle, WA 98104

Fire Protection Engineer
Jensen Hughes
One Research Drive, Suite 305C
Westborough, MA 01581

Vertical Transportation Consultant
Lerch Bates
19515 North Creek Parkway, Suite 304
Bothell, WA 98011

Structural Engineer
Magnusson Klemencic Associates
1301 5th Ave, Suite 3200
Seattle, WA 98101

Lighting Designer
O-
1319 SE MLK Blvd, Suite 210
Portland, Oregon 97219

Building Envelope Consultant
RDH
2101 N 34th St
Seattle, WA 98103

Accessibility Consultant
Studio Pacifica
2144 Westlake Ave N, Suite F
Seattle, WA 98109

WSP USA
1001 Fourth Ave., Suite 3100
Seattle, WA 98154


principal architect _____
project manager _____
drawn by _____
checked by GM _____
job no. 2021-0595
date 11/18/2022

[illegible]

ISSUE FOR
CONSTRUCTION
11/18/2022

UNIT PLAN - TOWER
A/B-UNIT K

P2.4.K

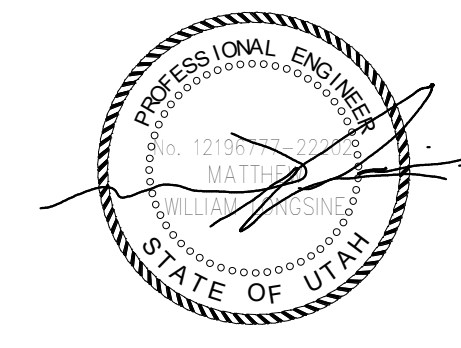

Reserved for permit stamp

100 South Jackson St., Suite 200
Seattle, Washington 98104 USA
+1 206 468 5870 olsonkundig.com

Olson Kundig

project: **Sommet Blanc - C**
DEER VALLEY, UTAH



Aspen Group USA, LLC
PO Box 980022
Park City, Utah 84098

Pool Consultant
Cloward & Co.
2696 N University Ave., Suite 200
Provo, UT 84604

Landscape Architect
EPG Design
6040 South High Tech Drive, Suite 100
Midvale, Utah 84047

Specifications Writer
Friday Group
88 Mainelli Road
Middlebury, VT

Code Consultant
Holmes
600 1st Avenue, Suite 200A
Seattle, WA 98104

Fire Protection Engineer
Jensen Hughes
One Research Drive, Suite 305C
Westborough, MA 01581

Vertical Transportation Consultant
Lerch Bates
19515 North Creek Parkway, Suite 304
Bothell, WA 98011

Structural Engineer
Magnusson Klemencic Associates
1301 5th Ave., Suite 3200
Seattle, WA 98101

Lighting Designer
O
1319 SE MLK Blvd., Suite 210
Portland, Oregon 97219

Building Envelope Consultant
RDH
2101 N 34th St
Seattle, WA 98103

Accessibility Consultant
Studio Pacifica
2144 Westlake Ave N, Suite F
Seattle, WA 98109

MEP Engineer
WSP USA
1001 Fourth Ave., Suite 3100
Seattle, WA 98154

principal architect _____
project manager _____
drawn by _____
checked by _____
job no. 2021-0356
date 11/18/2022

revisions:


no. date by

ISSUE FOR
CONSTRUCTION
11/18/2022


UNIT PLAN - TOWER
C-UNIT L
P2.4.L


KEYNOTE:

- 1 PROVIDE 1/2" G. LOW PRESSURE REGULATOR, AND SHUT-OFF VALVE FOR FIREPLACE.
- 2 STEAM SHOWER GENERATOR UNIT. PROVIDE 1/2" CW WITH SHUT-OFF VALVE AND ROUTE DRAIN TO LAV TAILPEACE.
- 3 PROVIDE 1/2" HW, 1/2" CW, 1-1/2" VENT AND 2" SAN FOR BAR SINK. PROVIDE 1/2" HW AND DRAIN WITH AIR GAP FOR DISHWASHER TYPE DISHWASHER.
- 4 PROVIDE 1/2" G. LOW PRESSURE REGULATOR, AND SHUT-OFF VALVE FOR FIRE PIT.

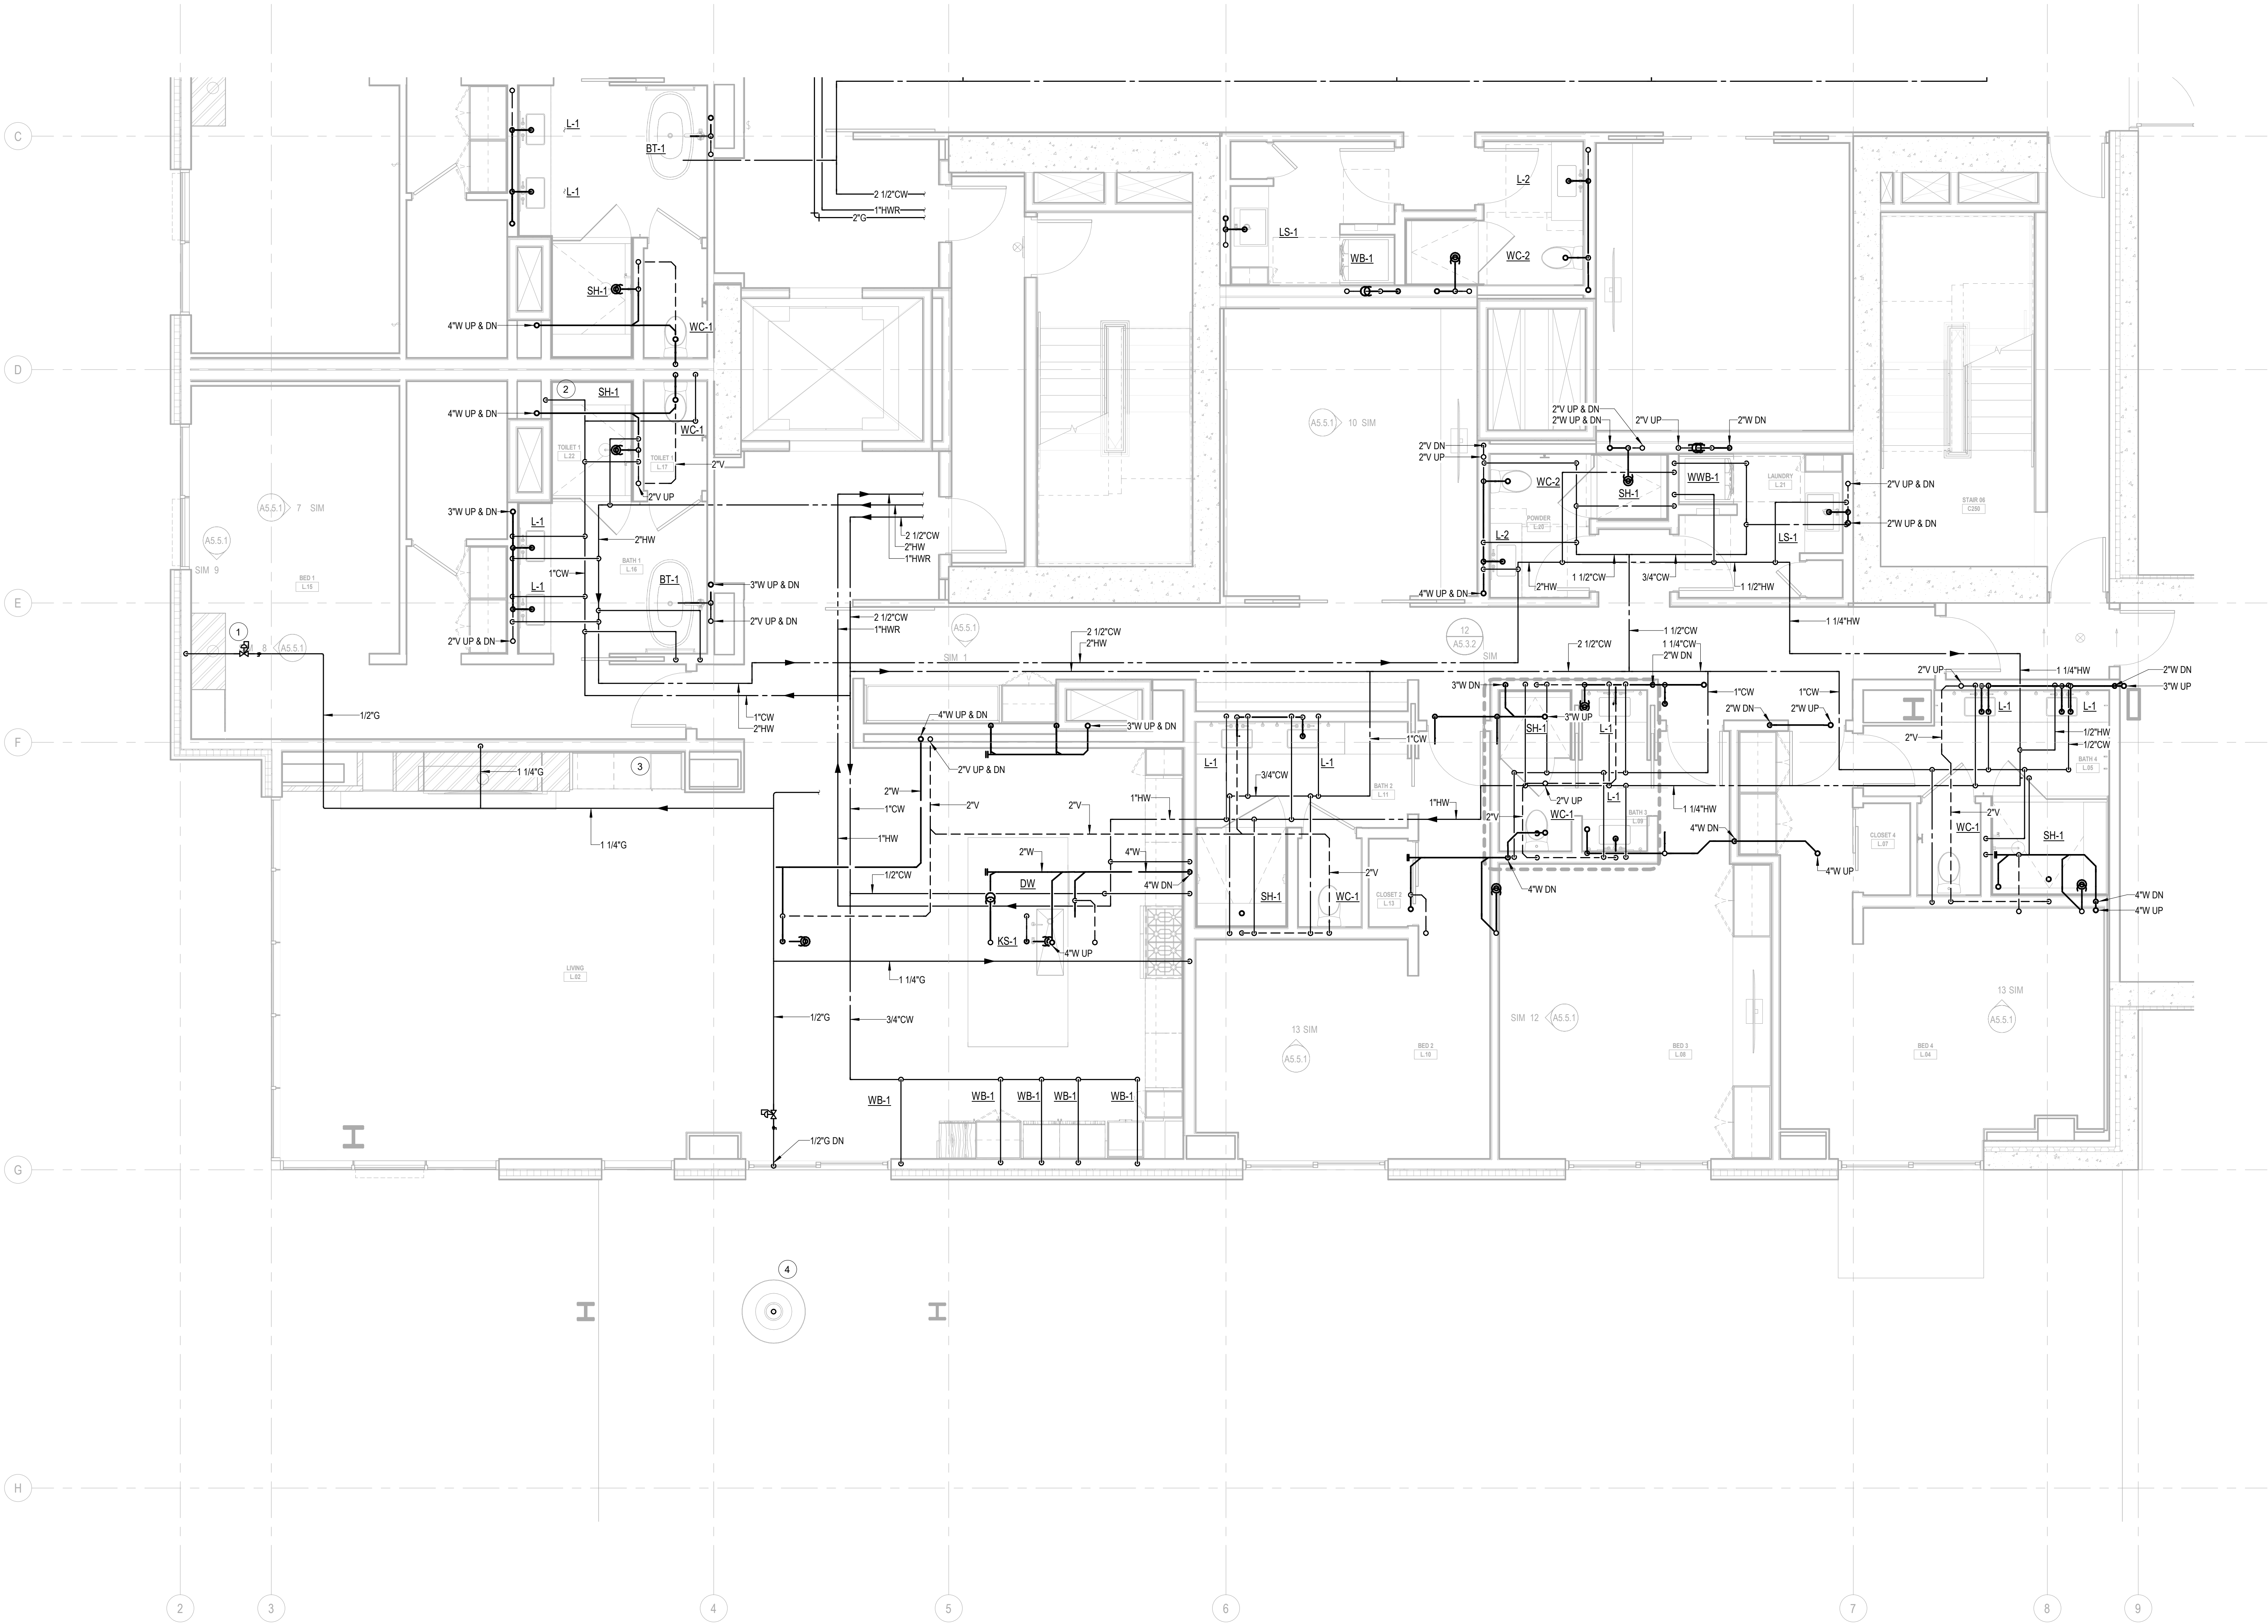

1 TOWER C-UNIT L
SCALE: 1/4" = 1'-0"

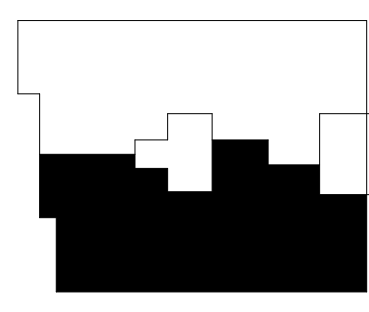


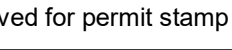

159 South Jackson St., Suite 600
Seattle, Washington 98104 USA
+1 206 624 5870 olsonkundig.com

Olson Kundaig

Sommet Blanc -C
DEER VALLEY, UTAH

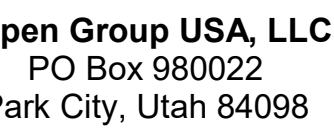

Consultant
ward H20
N University Ave, Suite 290
o, UT 84604

**Escape Architect
Design**
100 South High Tech Drive, Suite 100
Provo, Utah 84047

Publications Writer
Pay Group
Mainelli Road
Wilmington, VT

Consultant
Services
1st Avenue, Suite 200A
Seattle, WA 98104

Protection Engineer
Ken Hughes
Research Drive, Suite 305C
Borrough, MA 01581

h Bates
5 North Creek Parkway, Suite 304
Ell, WA 98011

Structural Engineer
Knudson Klemencic Associates
5th Ave, Suite 3200
Seattle, WA 98101

SE MLK Blvd, Suite 210
Portland, Oregon 97219

N 34th St
le, WA 98103

Illo Pacifica
100 Westlake Ave N, Suite F
Seattle, WA 98109

USA
Fourth Ave., Suite 3100
Seattle, WA 98154

Principal architect _____

drawn by _____

checked by GM
job no. 2021-0595

date 11/18/2022


ISSUE FOR
CONSTRUCTION

11/10/2022

PLAN - TOWER


DS 4 M

2.4.IV

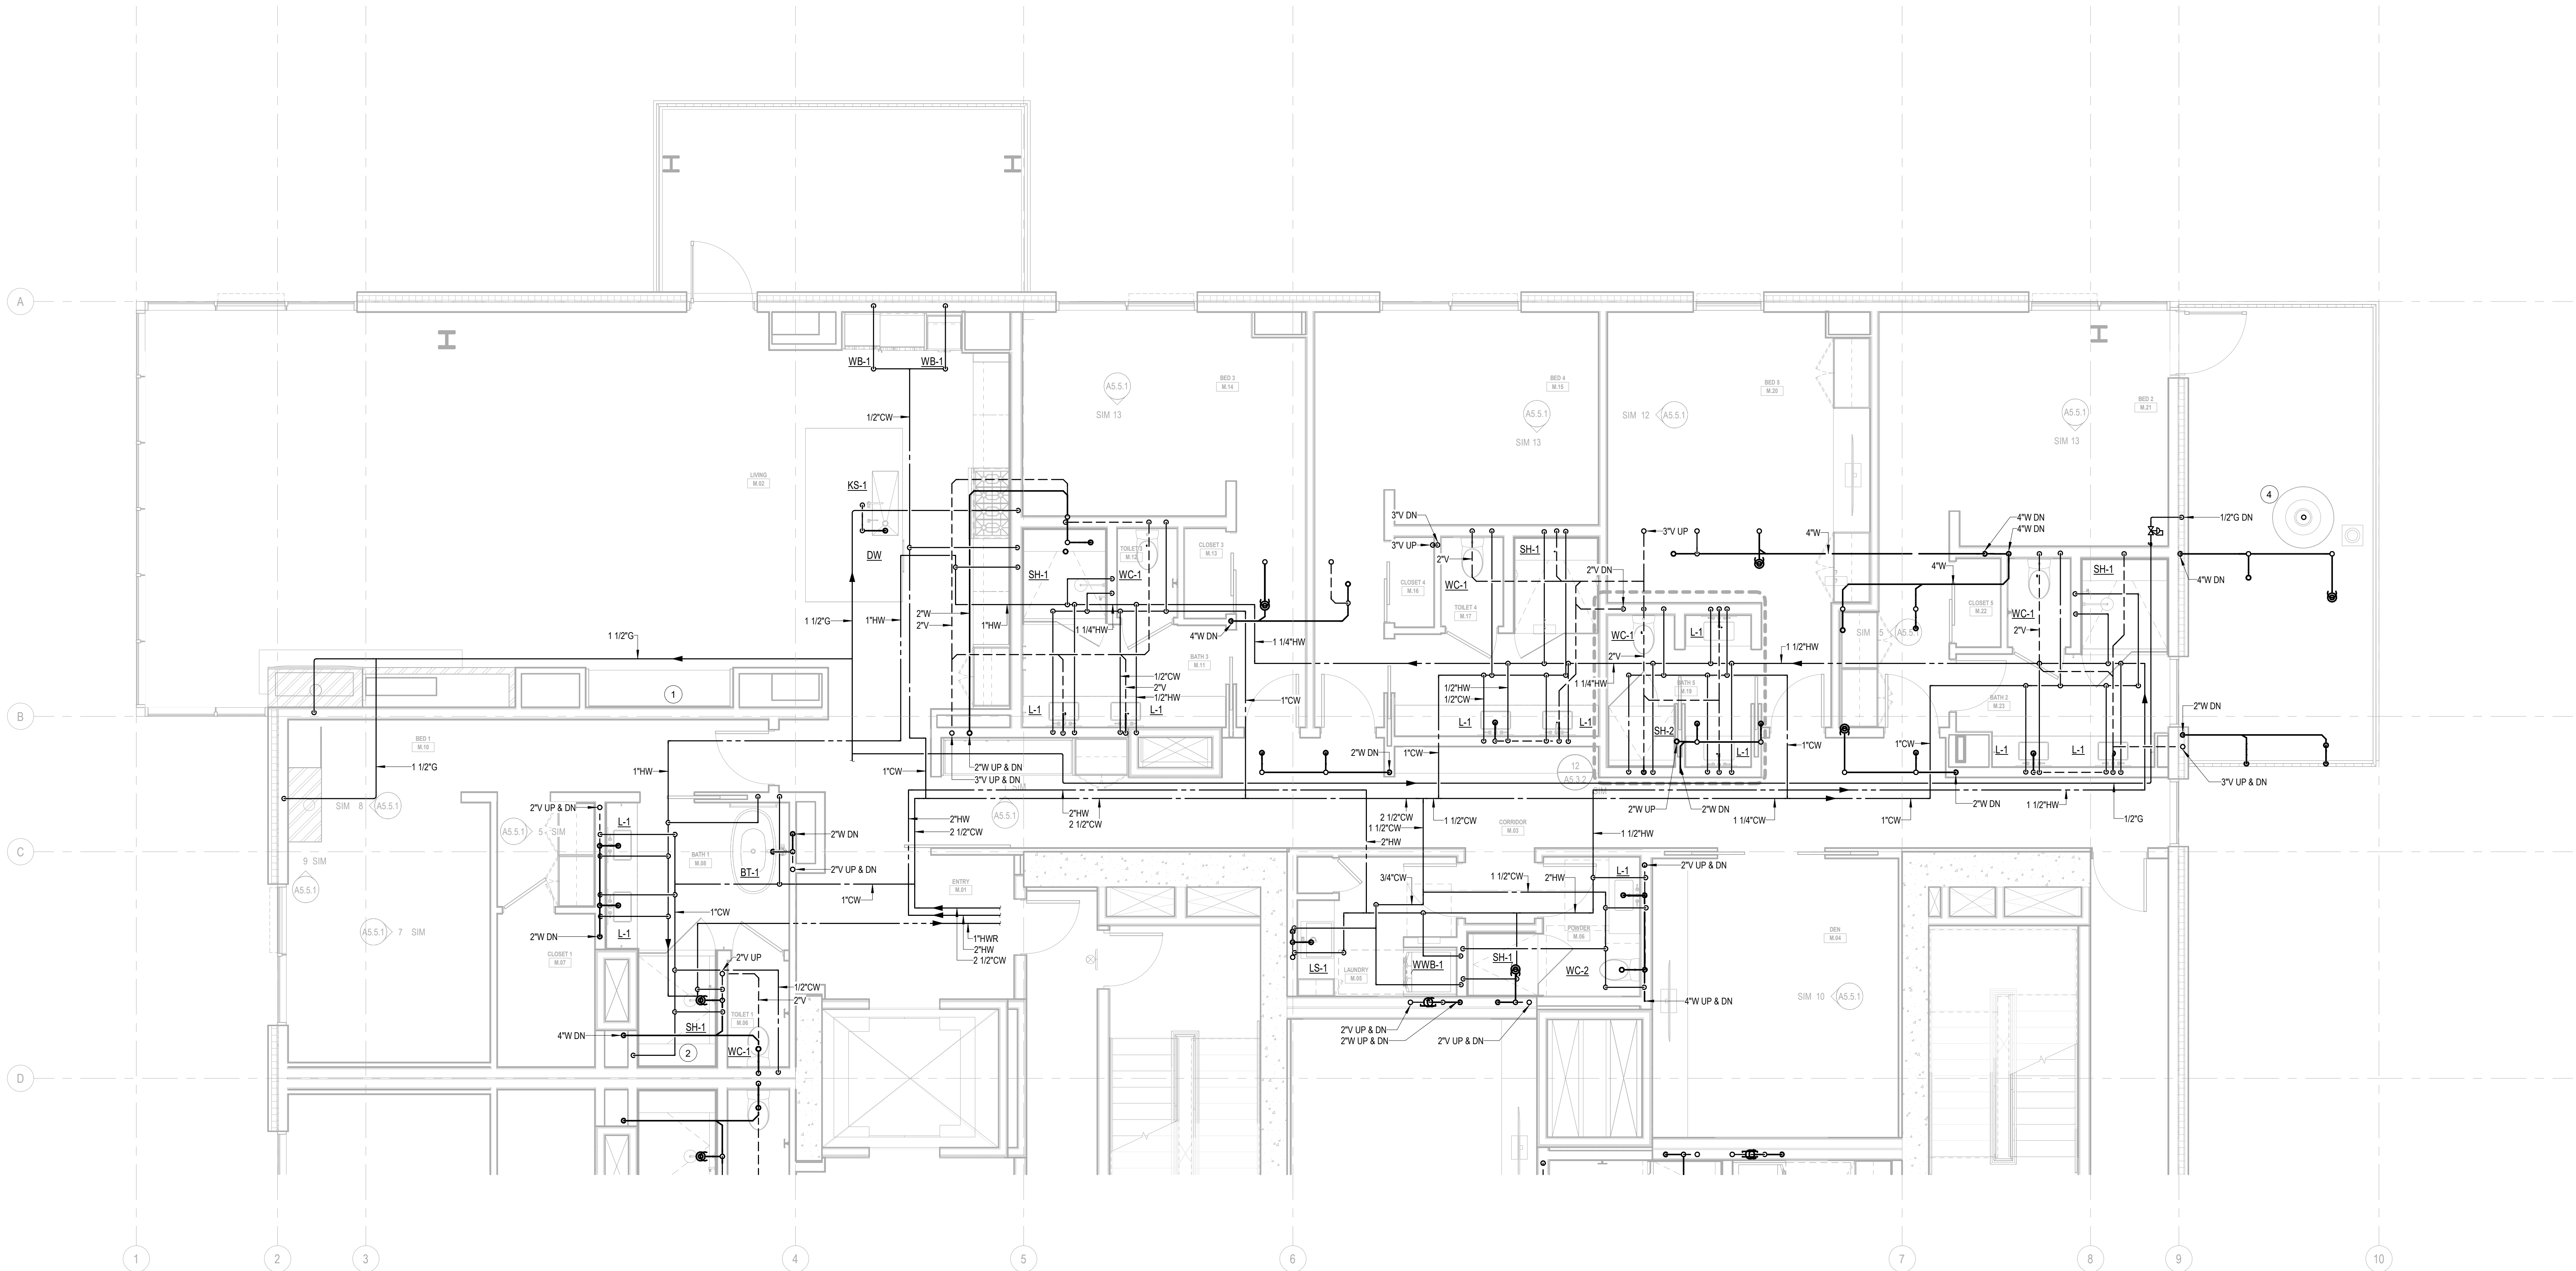

1 TOWER C-UNIT M
SCALE: 1/4" = 1'-0"

SCALE: 1/4" = 1'-0"

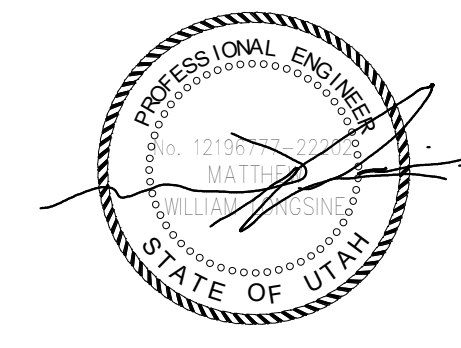

Reserved for permit stamp

103 South Jackson St., Suite 200
Seattle, Washington 98104 USA
+1 206 461 5970 olsonkundig.com

Olson Kundig

project
Sommet Blanc -C
DEER VALLEY, UTAH



Aspen Group USA, LLC
PO Box 980022
Park City, Utah 84098

Pool Consultant
Cloward H2O
2696 N University Ave., Suite 200
Provo, UT 84604

Landscape Architect
EPG Design
6940 South High Tech Drive, Suite 100
Midvale, Utah 84047

Specifications Writer
Friday Group
88 Mainelli Road
Middlebury, VT

Code Consultant
Holmes
600 1st Avenue, Suite 200A
Seattle, WA 98104

Fire Protection Engineer
Jensen Hughes
One Research Drive, Suite 305C
Westborough, MA 01581

Vertical Transportation Consultant
Lerch Bates
1615 North Creek Parkway, Suite 304
Bothell, WA 98011

Structural Engineer
Magnusson Klemencic Associates
1301 5th Ave, Suite 3200
Seattle, WA 98101

Lighting Designer
O
1319 SE MLK Blvd, Suite 210
Portland, Oregon 97219

Building Envelope Consultant
RDH
2101 N 34th St
Seattle, WA 98103

Accountability Consultant
Studio Pacifica
2144 Westlake Ave N, Suite F
Seattle, WA 98109

MEP Engineer
WSP USA
1001 Fourth Ave., Suite 3100
Seattle, WA 98154

principal architect _____
project manager _____
drawn by _____
checked by _____
job no. 2021-0356
date 11/18/2022

revisions:

no. date by


ISSUE FOR
CONSTRUCTION
11/18/2022

UNIT PLAN - TOWER
C-UNIT N

P2.4.N

KEYNOTE:

- 1 PROVIDE 1/2" G. LOW PRESSURE REGULATOR, AND SHUT-OFF VALVE FOR FIRE PIT.
- 2 STEAM SHOWER GENERATOR UNIT. PROVIDE 1/2" CW WITH SHUT-OFF VALVE AND ROUTE DRAIN TO LAV TAILPEACE.

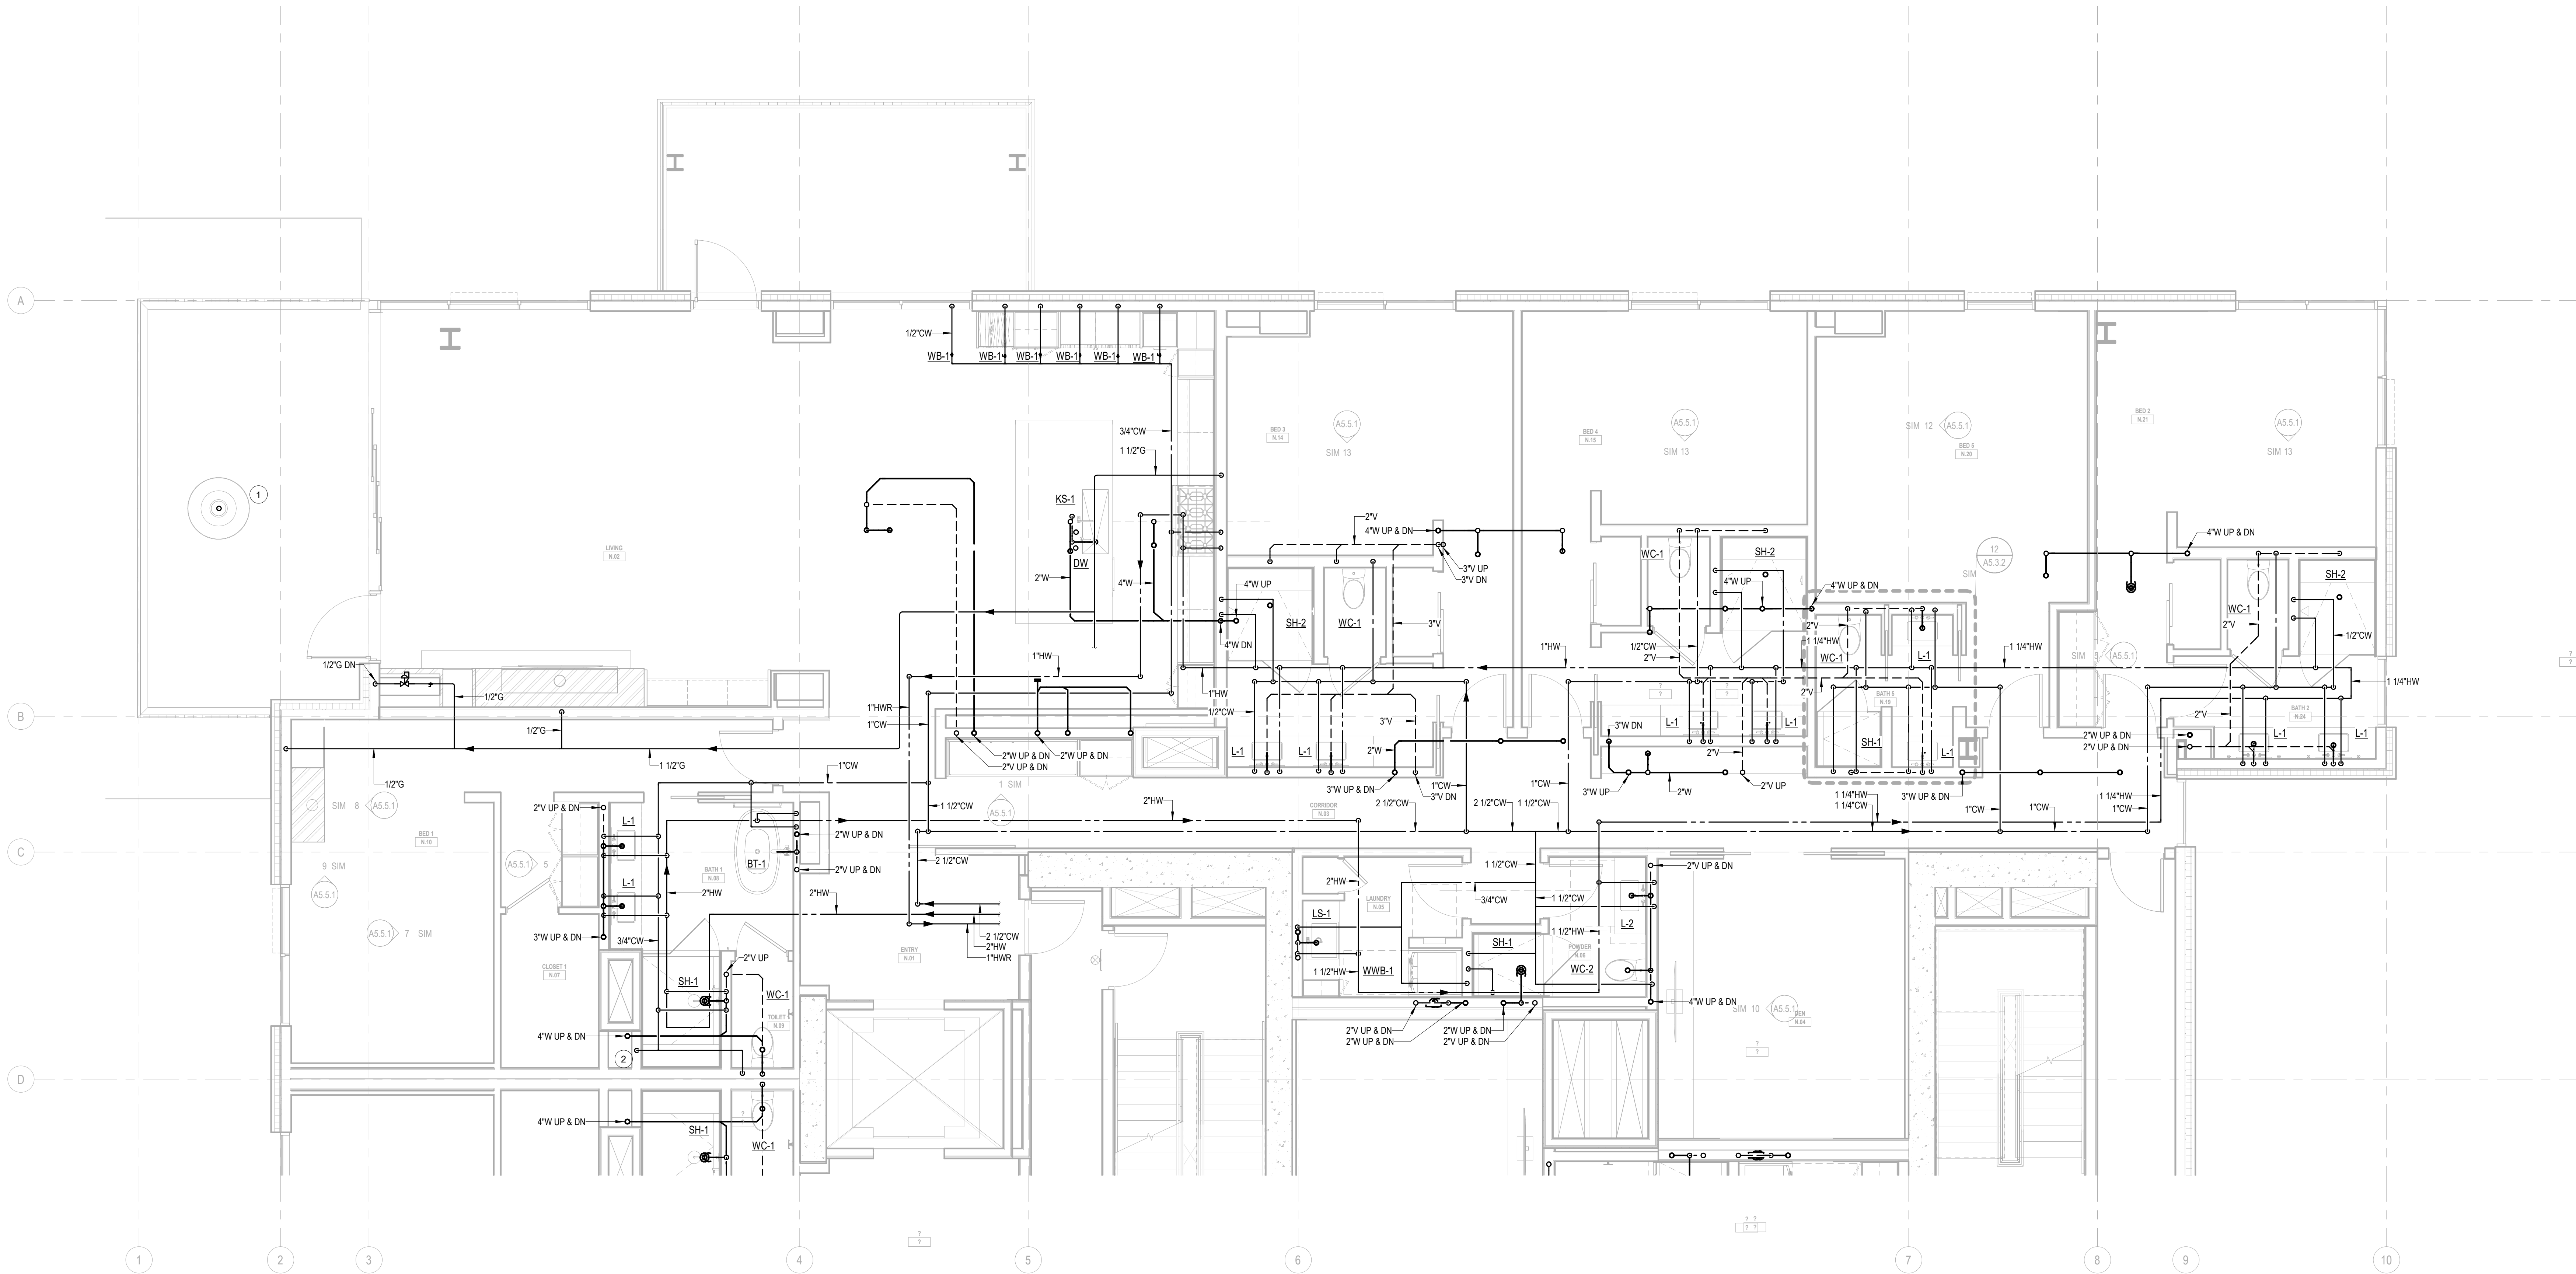


1 TOWER C-UNIT N
SCALE: 1/4" = 1'-0"



1 TOWER C-UNIT O
SCALE: 1/4" = 1'-0"

- KEYNOTE:**
- 1 PROVIDE 1/2" G, LOW PRESSURE REGULATOR, AND SHUT-OFF VALVE FOR FIRE PIT.
 - 2 STEAM SHOWER GENERATOR UNIT. PROVIDE 1/2" CW WITH SHUT-OFF VALVE AND ROUTE DRAIN TO LAV TAILPEACE.
 - 3 PROVIDE WATER AND DRAIN CONNECTIONS FOR SECOND DISHWASHER.
 - 4 PROVIDE 1/2" G WITH LOW PRESSURE REGULATOR & SHUT-OFF VALVE, 1/2" WALL HYDRANT FOR FILL, & 2" DRAIN FOR HOT TUB.

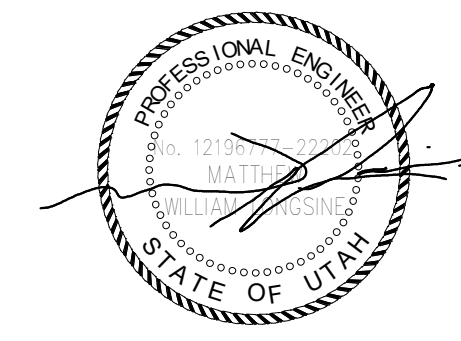

Reserved for permit stamp

103 South Jackson St., Suite 200
Seattle, Washington 98104 USA
+1 206 461 5970 olsonkundig.com

Olson Kundig

project
Sommet Blanc - C
DEER VALLEY, UTAH



Aspen Group USA, LLC
PO Box 980022
Park City, Utah 84098

Pool Consultant
Cloward H2O
2696 N University Ave., Suite 200
Provo, UT 84604

Landscape Architect
EPG Design
6940 South High Tech Drive, Suite 100
Midvale, Utah 84047

Specifications Writer
Friday Group
88 Mainelli Road
Middlebury, VT

Code Consultant
Holmes
600 1st Avenue, Suite 200A
Seattle, WA 98104

Fire Protection Engineer
Jensen Hughes
One Research Drive, Suite 305C
Westborough, MA 01581

Vertical Transportation Consultant
Lerch Bates
19515 North Creek Parkway, Suite 304
Bothell, WA 98011

Structural Engineer
Magnusson Klemencic Associates
1301 5th Ave., Suite 3200
Seattle, WA 98101

Lighting Designer
O
319 SE MLK Blvd., Suite 210
Portland, Oregon 97219

Building Envelope Consultant
RDH
2101 N 34th St
Seattle, WA 98103

Accountability Consultant
Studio Pacifica
2144 Westlake Ave N, Suite F
Seattle, WA 98109

MEP Engineer
WSP USA
1001 Fourth Ave., Suite 3100
Seattle, WA 98154


principal architect _____
project manager _____
drawn by _____
checked by _____
job no. 2021-0356
date 11/18/2022

revisions:

no. date by

ISSUE FOR CONSTRUCTION
11/18/2022

UNIT PLAN - TOWER C-UNIT O
P2.4.0

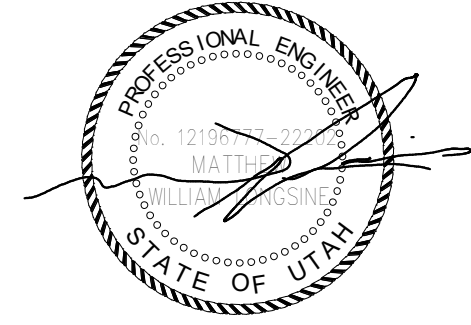

Reserved for permit stamp

103 South Jackson St., Suite 200
Seattle, Washington 98104 USA
+1 206 468 2010 olsonkundig.com

Olson Kundig

project: **Sommet Blanc -C**
DEER VALLEY, UT/4H



Aspen Group USA, LLC
PO Box 980022
Park City, Utah 84098

Pool Consultant
Cloward H2O
2696 N University Ave., Suite 200
Provo, UT 84604

Landscape Architect
EPG Design
6948 South High Tech Drive, Suite 100
Midvale, Utah 84047

Specifications Writer
Friday Group
88 Mainelli Road
Middlebury, VT

Code Consultant
Holmes
600 1st Avenue, Suite 200A
Seattle, WA 98104

Fire Protection Engineer
Jensen Hughes
One Research Drive, Suite 305C
Westborough, MA 01581

Vertical Transportation Consultant
Lerch Bates
1915 North Creek Parkway, Suite 304
Bothell, WA 98011

Structural Engineer
Magnusson Klemencic Associates
1301 5th Ave, Suite 3200
Seattle, WA 98101

Lighting Designer
O-
1319 SE MLK Blvd, Suite 210
Portland, Oregon 97219

Building Envelope Consultant
RDH
2101 N 34th St
Seattle, WA 98103

Acoustical Consultant
Studio Pacifica
2144 Westlake Ave N, Suite F
Seattle, WA 98109

MEP Engineer
WSP USA
1001 Fourth Ave., Suite 3100
Seattle, WA 98154

principal architect _____
project manager _____
drawn by _____
checked by _____
job no. 2021-0395
date 11/18/2022


revisions:


no. date by

ISSUE FOR
CONSTRUCTION
11/18/2022

UNIT PLAN - TOWER C -
UNIT R

P2.4.R

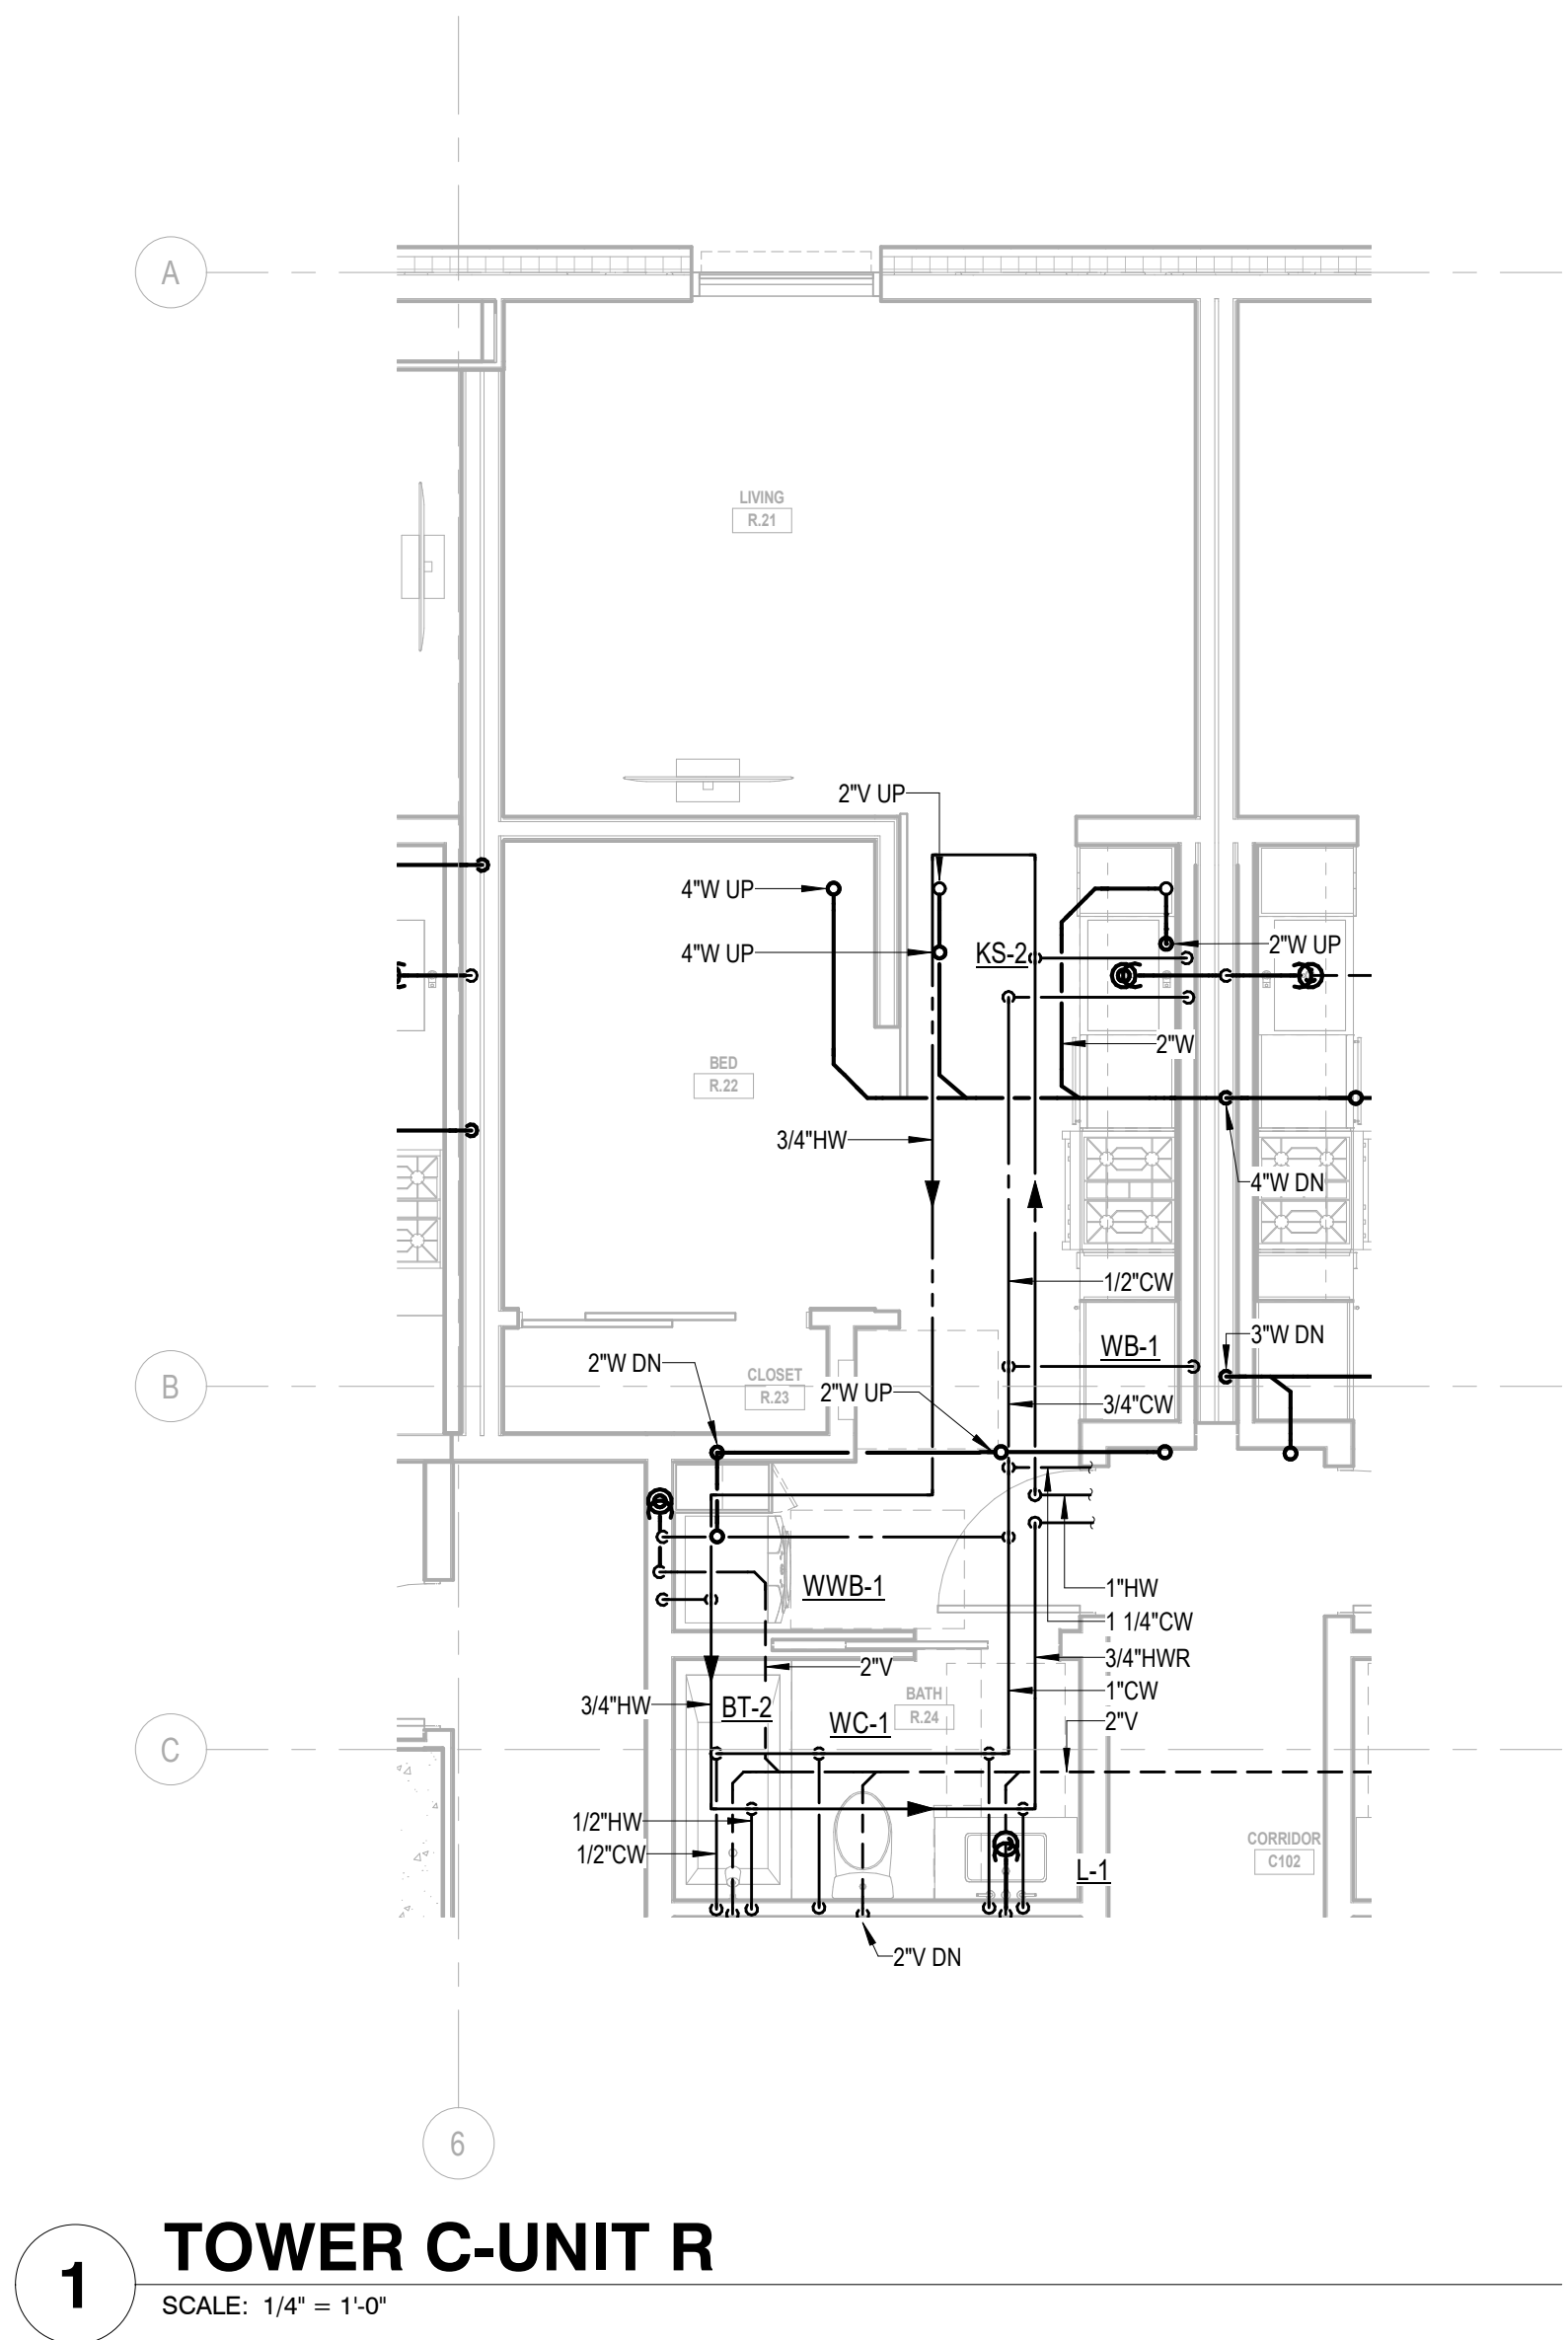

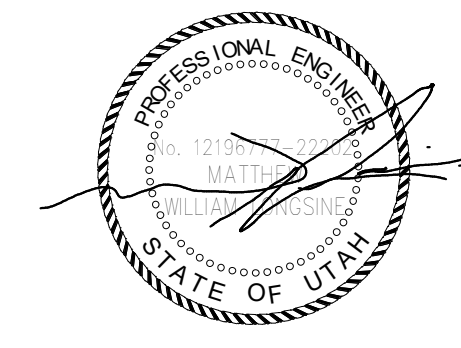

Reserved for permit stamp

100 South Jackson St., Suite 200
Seattle, Washington 98104 USA
+1 206 461 2970 olsonkundig.com

Olson Kundig

project: **Sommet Blanc - Bldg AB**
DEER VALLEY, UTAH



Aspen Group USA, LLC
PO Box 980022
Park City, Utah 84098

Pool Consultant
Cloward H2O
2696 N University Ave., Suite 200
Provo, UT 84604

Landscape Architect
EPG Design
6949 South High Tech Drive, Suite 100
Midvale, Utah 84047

Specifications Writer
Friday Group
88 Mainelli Road
Middlebury, VT

Code Consultant
Holmes
600 1st Avenue, Suite 200A
Seattle, WA 98104

Fire Protection Engineer
Jensen Hughes
One Research Drive, Suite 305C
Westborough, MA 01581

Vertical Transportation Consultant
Lerch Bates
1615 North Creek Parkway, Suite 304
Bothell, WA 98011

Structural Engineer
Magnusson Klemencic Associates
1301 5th Ave., Suite 3200
Seattle, WA 98101

Lighting Designer
O
1319 SE MLK Blvd., Suite 210
Portland, Oregon 97219

Building Envelope Consultant
RDH
2101 N 34th St
Seattle, WA 98103

Accessibility Consultant
Studio Pacifica
2144 Westlake Ave N, Suite F
Seattle, WA 98109

MEP Engineer
WSP USA
1001 Fourth Ave., Suite 3100
Seattle, WA 98154


principal architect _____
project manager _____
drawn by _____
checked by _____
job no. 2021-0395
date 11/18/2022

revisions:
1 10/05/2022 PERMIT
no. 2 RESUBMITTAL
date by


ISSUE FOR
CONSTRUCTION
11/18/2022

UNIT PLAN - TOWER
A/B-UNIT P & Q

P2.4.X

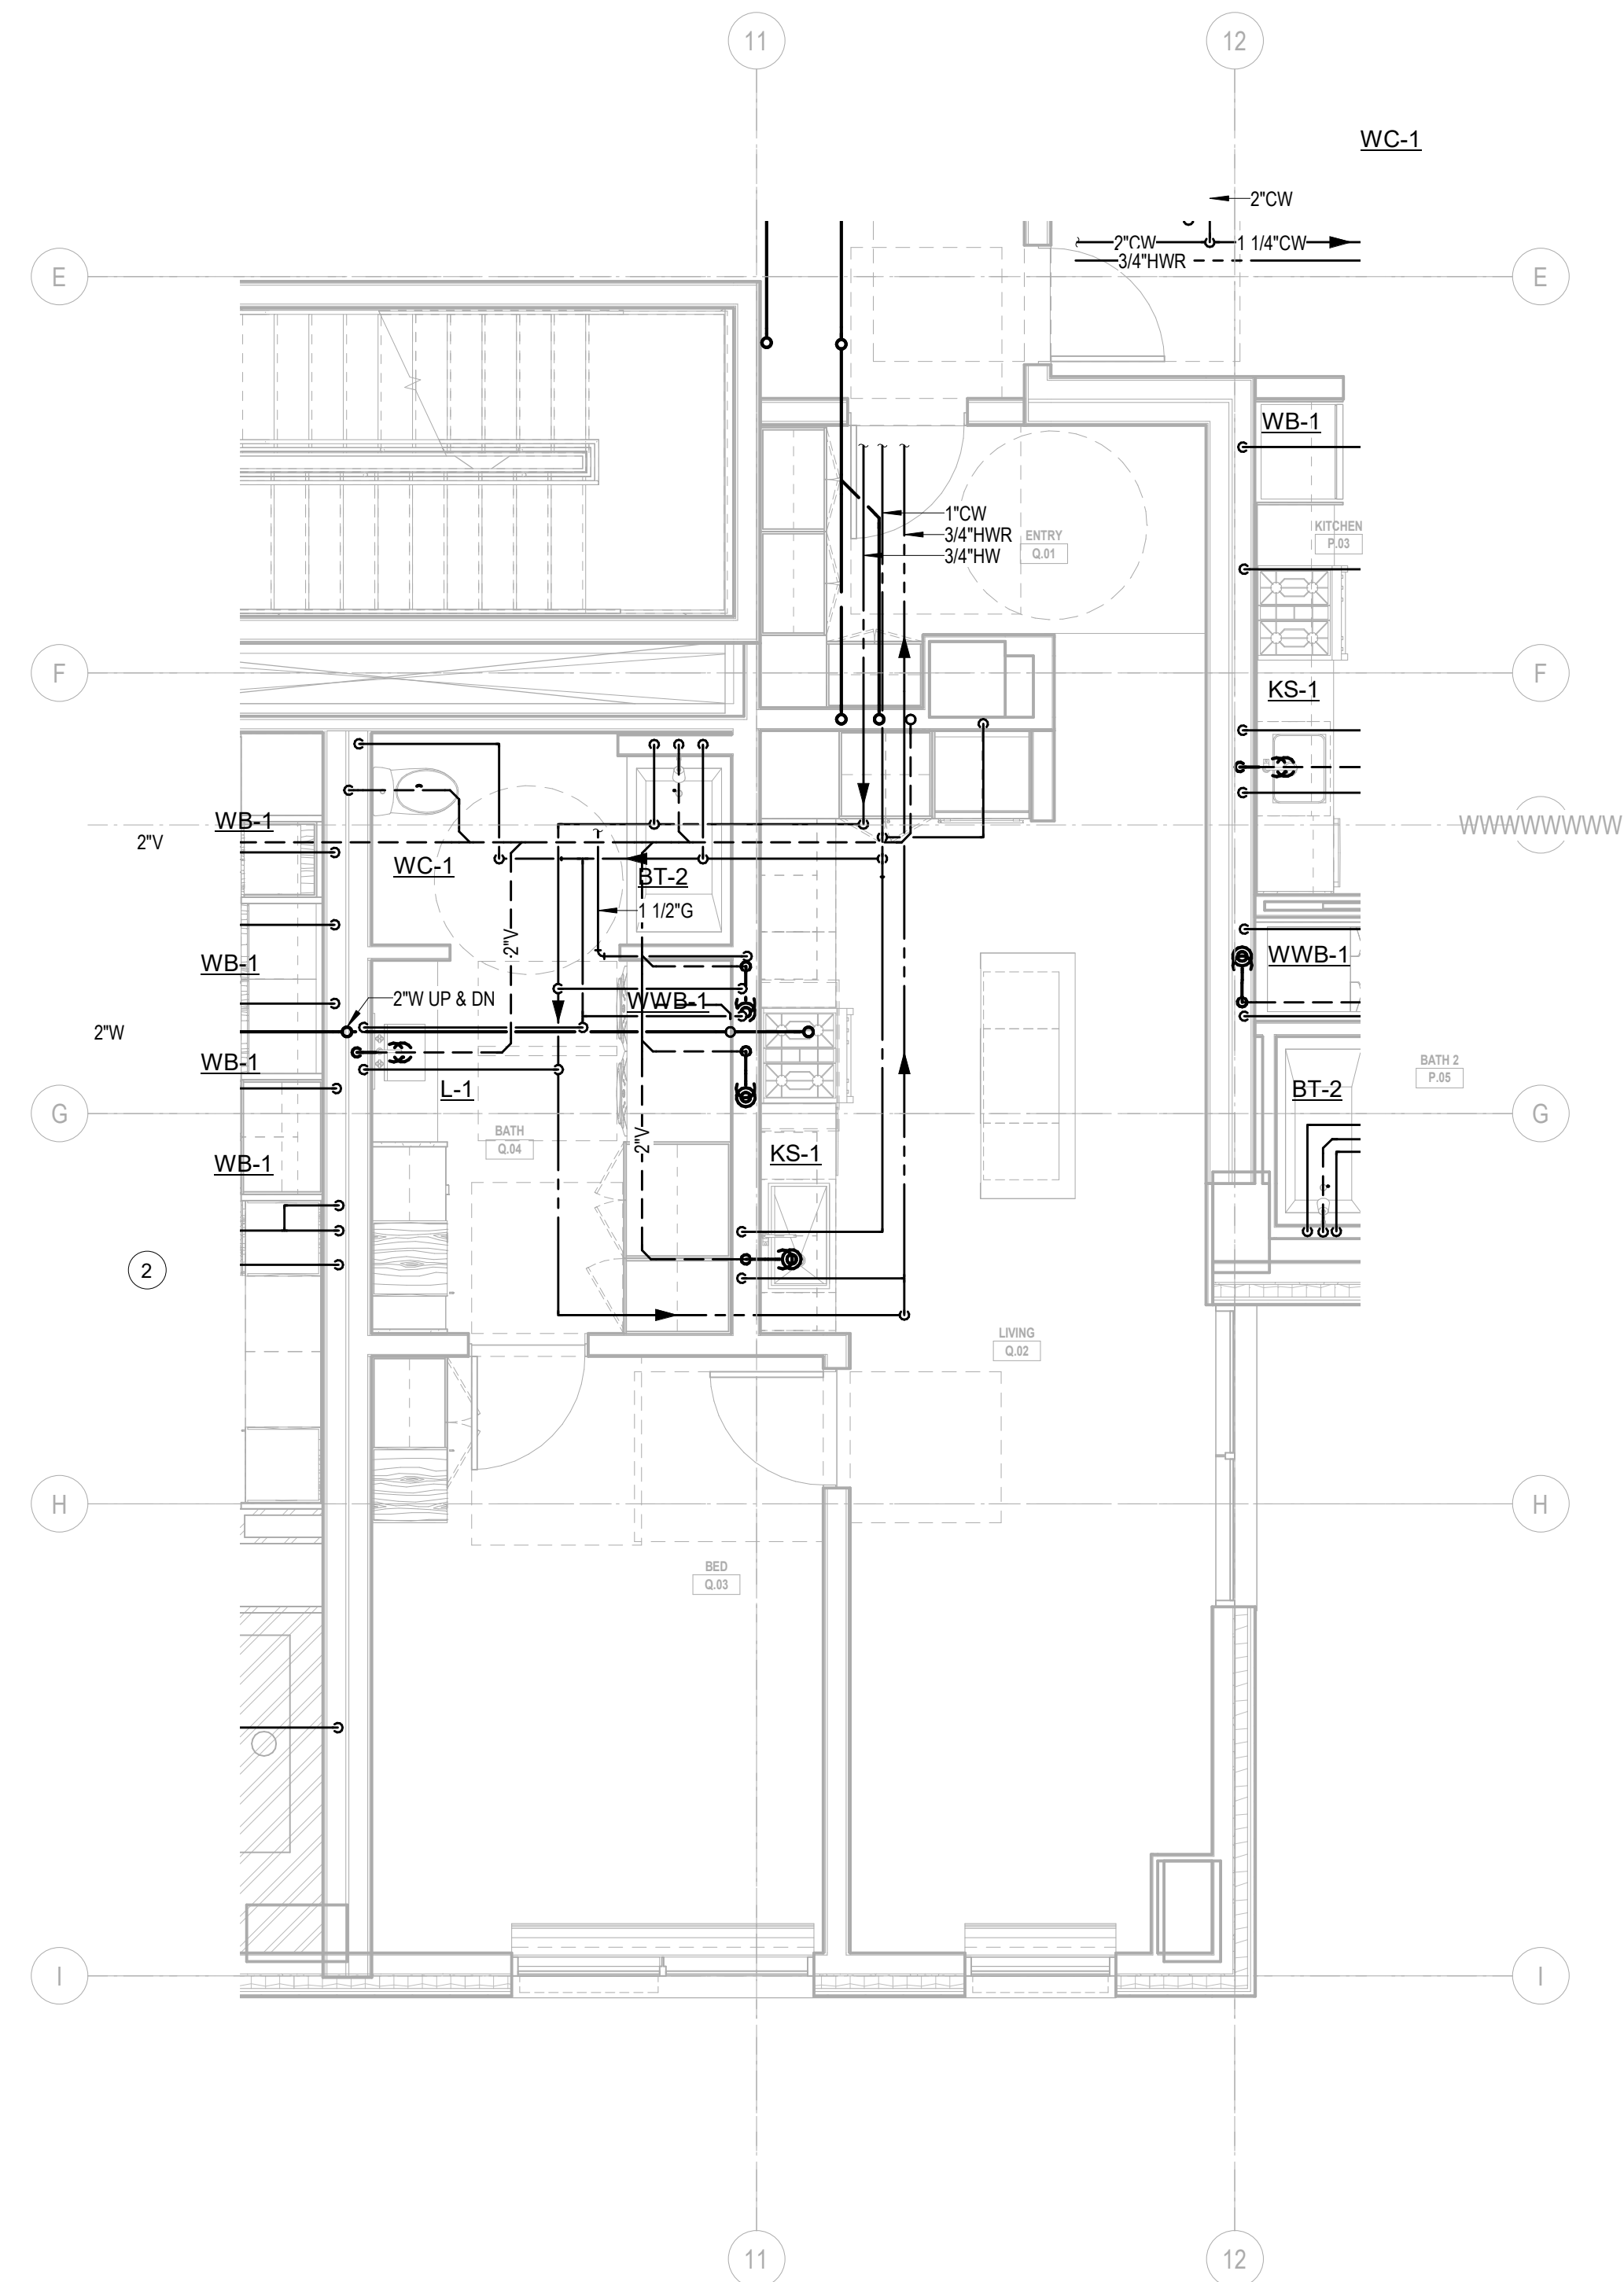

2 ENLARGED PLAN - A/B-UNIT Q
SCALE: 1/4" = 1'-0"

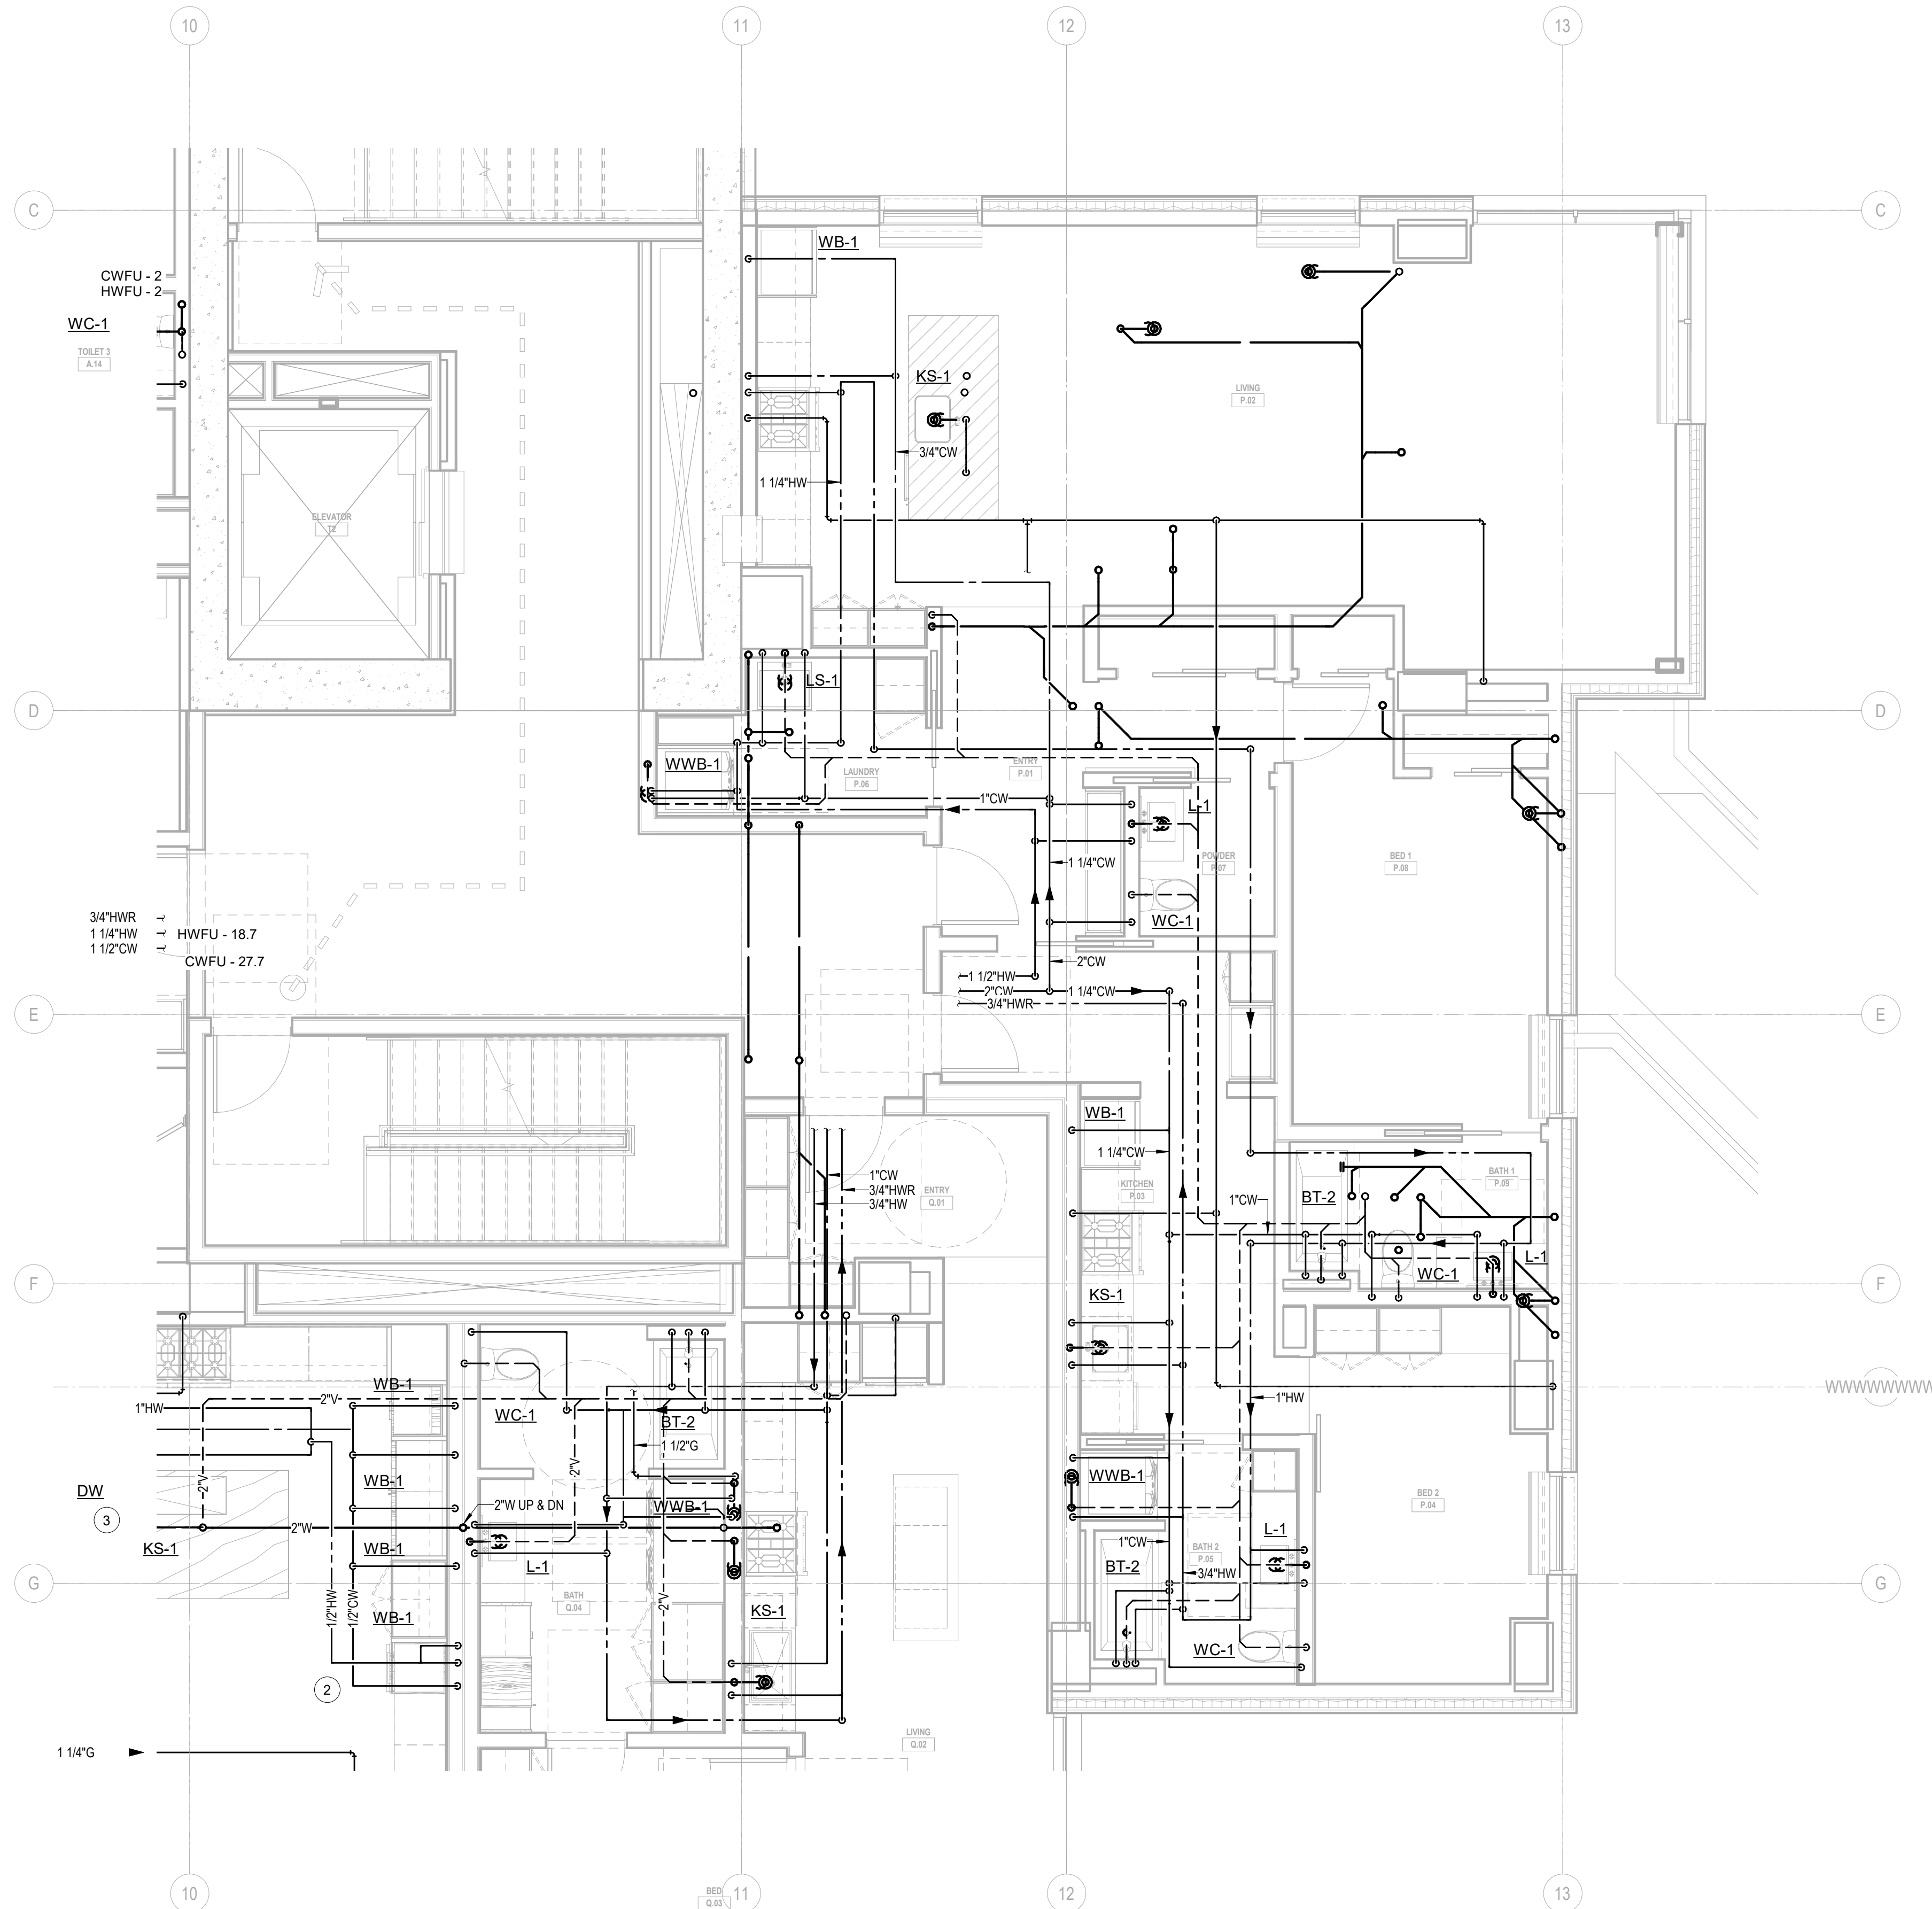

1 ENLARGED PLAN - A/B-UNIT P
SCALE: 1/4" = 1'-0"