

Alternative - 1 System Checksums Report Page 326 of 768

Dataset Name: SOMMET220519.TRC

Alternative - 1 System Checksums Report Page 327 of 768

Project Name:

Dataset Name: SOMMET220519.TRC

**Zone Checksums** 

**Zone Checksums** 

RESIDENTIAL FAN COIL UNITS HVAC LOADS (CONT)

Dataset Name: SOMMET220519.TRC

Alternative - 1 System Checksums Report Page 325 of 768

Dataset Name: SOMMET220519.TRC

**Zone Checksums** 

**Zone Checksums** 

By WSP USA INC.


6949 South High Tech Drive, Suite 100 Vertical Transportation Consulatant

principal architect\_\_\_\_\_ project manager\_\_\_\_\_ drawn by\_\_\_\_\_ \_\_\_\_ checked by <u>Checker</u> \_\_\_\_\_

**HVAC LOAD** CALCULATION

TRACE® 700 v6.3.5 calculated at 10:20 AM on 05/19/2022

Alternative - 1 System Checksums Report Page 328 of 768

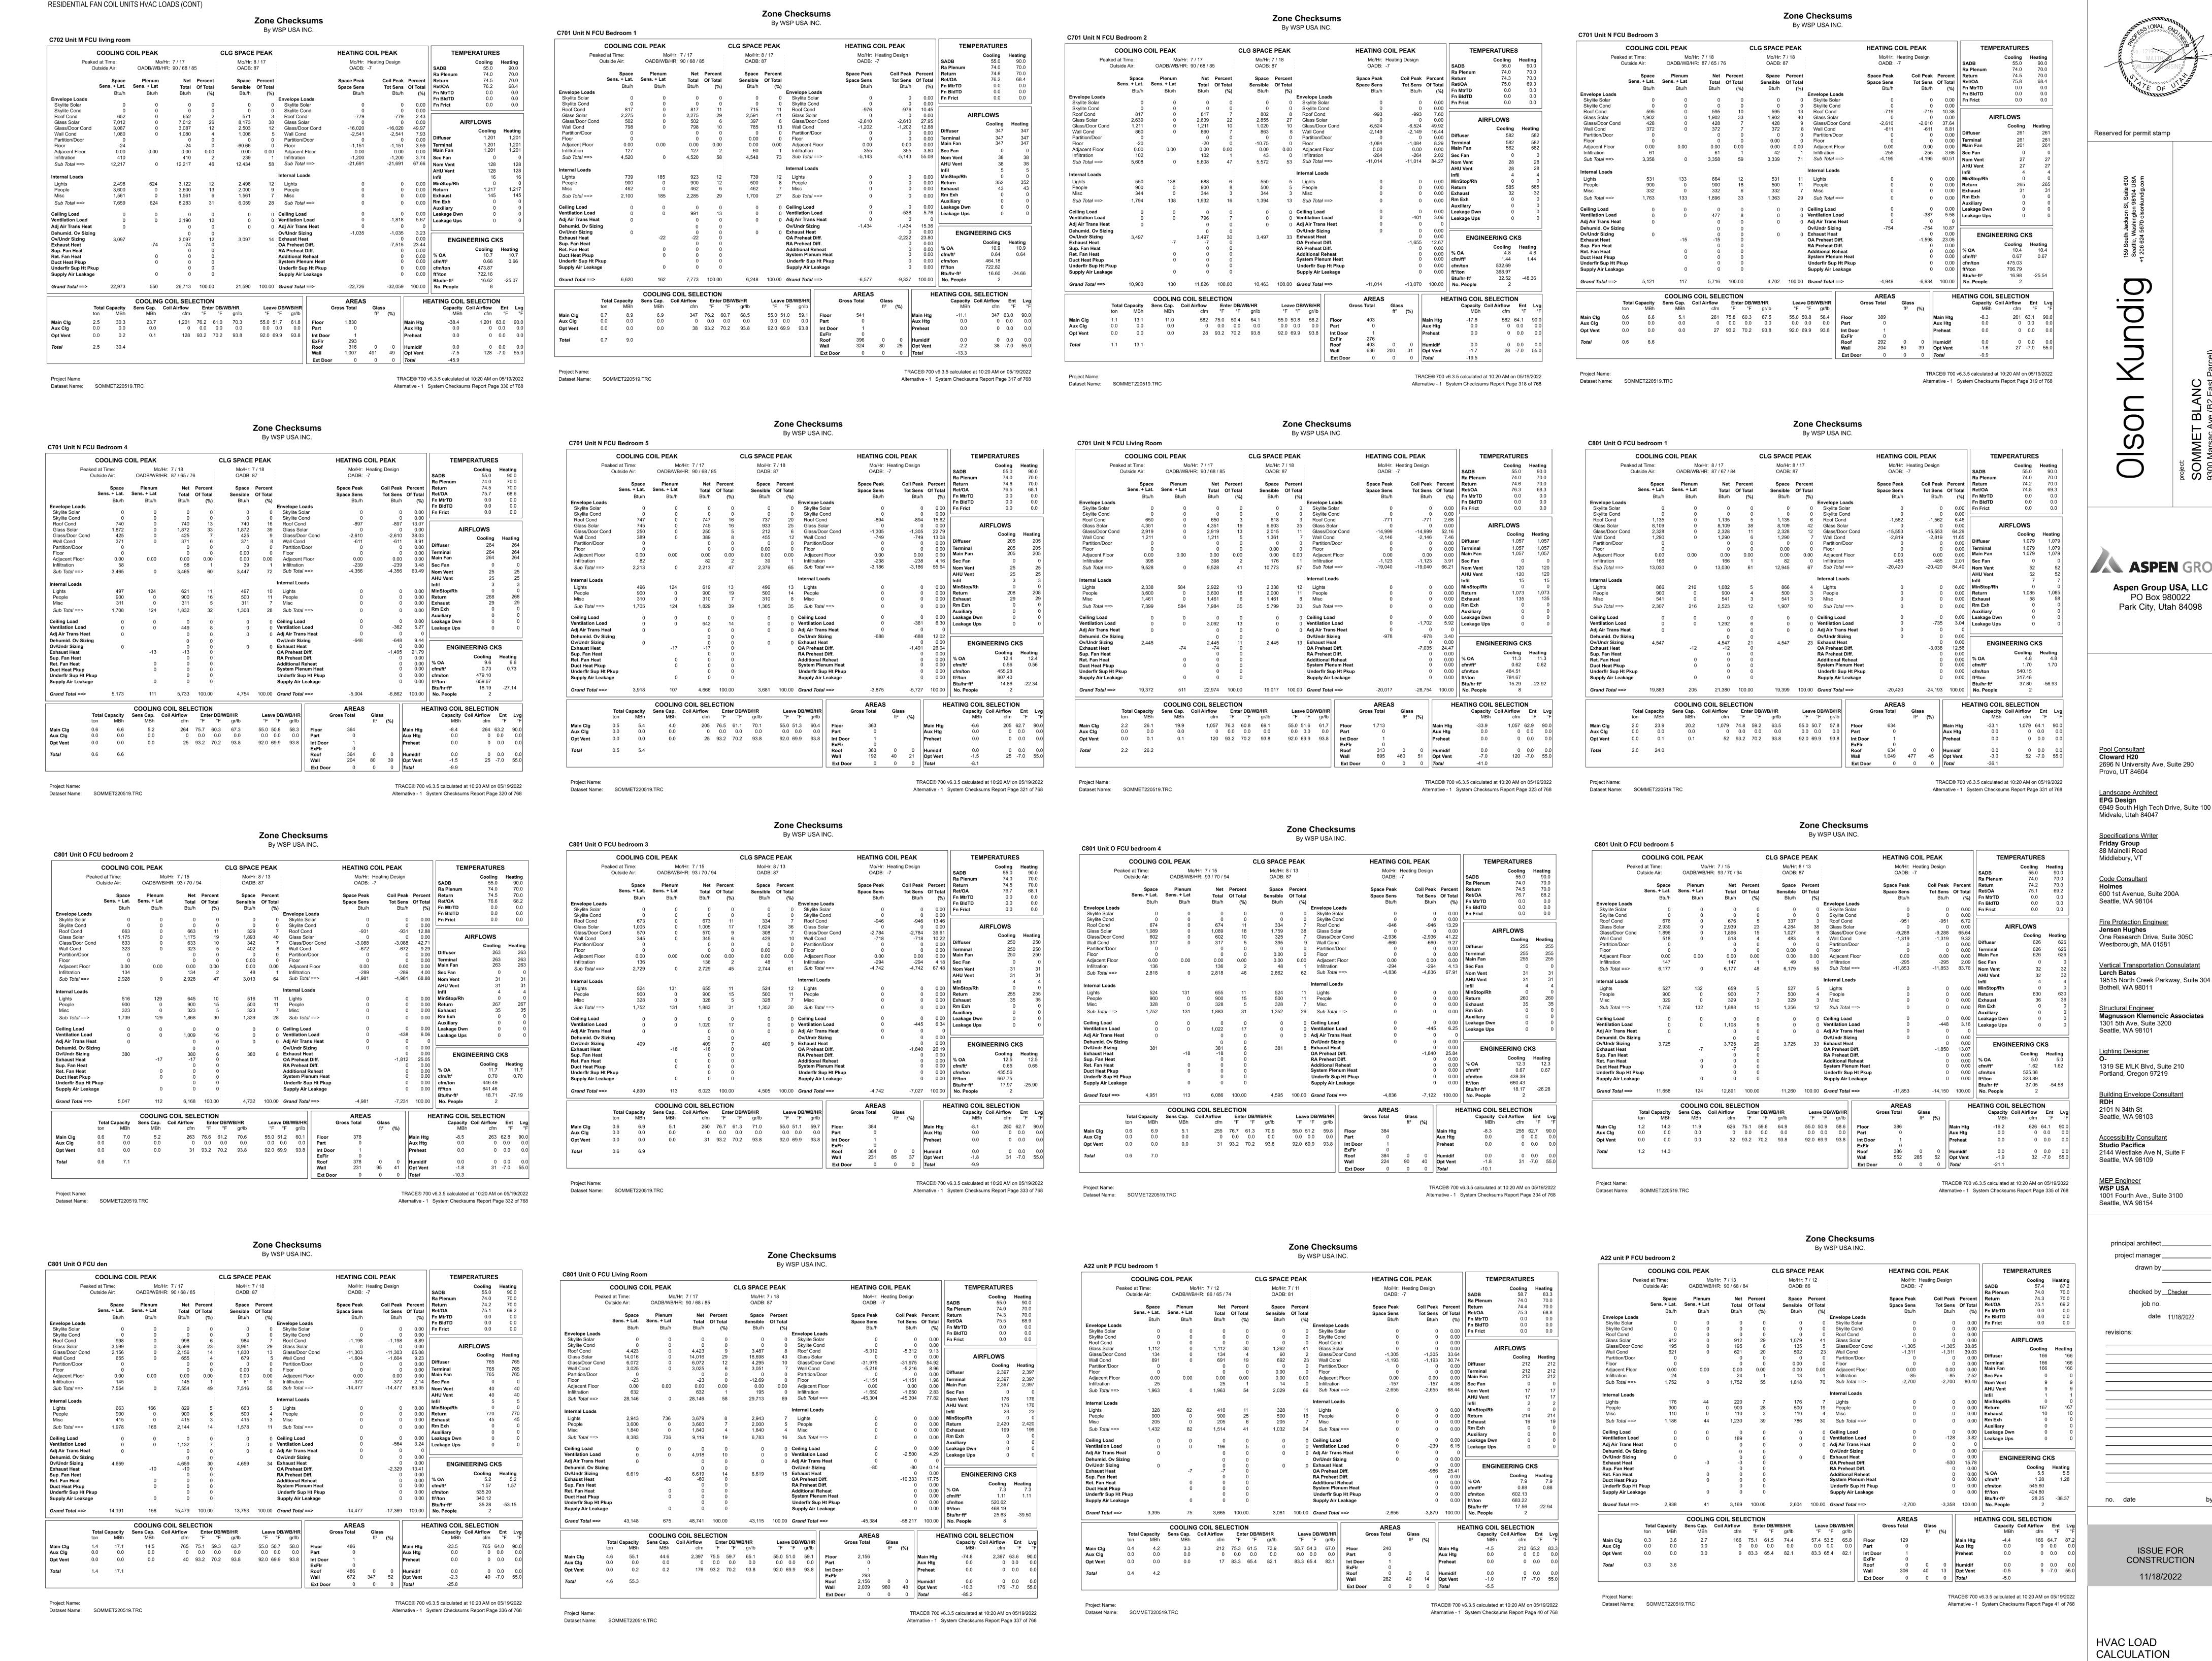

project manager\_\_\_\_\_ drawn by\_\_\_\_\_