


1. DIMENSIONS ARE TO FACE OF STUD OF EXTERIOR WALLS, CORRIDOR WALLS & INTERIOR WALLS. UNO
2. DIMENSIONS ARE TO CENTERLINE OF DEMISING WALLS. UNO
3. AT FRAMED EXTERIOR WALLS, FRAMING TO BE SET BACK 5/8" FROM FACE OF CONCRETE TO ALLOW FOR FLUSH ALIGNMENT OF SHEATHING TO EDGE OF SLAB UNO
4. CASEWORK DIMENSIONS ARE TO FACE OF FINISH UNO
5. SEE SHEETS A2.10 AND A2.11 FOR ASSEMBLIES.
6. ALL CORRIDOR WALLS ARE TYPE B6 UNO
7. ALL DEMISING WALLS ARE TYPE J6 UNO
8. ALL INTERIOR PARTITIONS ARE TYPE A6 UNO
9. ALL FURRING AROUND CONCRETE STRUCTURAL COLUMNS TYPE G1 UNO
10. ALL VENT SHIRT WALLS ARE TYPE M4 UNO
11. REFER TO LIFE SAFETY PLANS A2.25 - A2.34 FOR FULL EXTENT OF FIRE RATED WALLS.
12. UNIT PLAN LAYOUTS ON SHEETS A2.4A - A2.4F
13. ALL EXPOSED RISER COLUMNS TO BE PAINTED WITH 1/4" OF INTUMESCENT PAINT. UNO
14. REFER TO SHEET A2.08 FOR ANSI TYPE B ACCESSIBILITY REQUIREMENTS
15. REFER TO SHEET A2.07 FOR ANSI TYPE A ACCESSIBILITY REQUIREMENTS
16. REFER TO SHEET A2.06 FOR ADA PUBLIC SPACE ACCESSIBILITY REQUIREMENTS

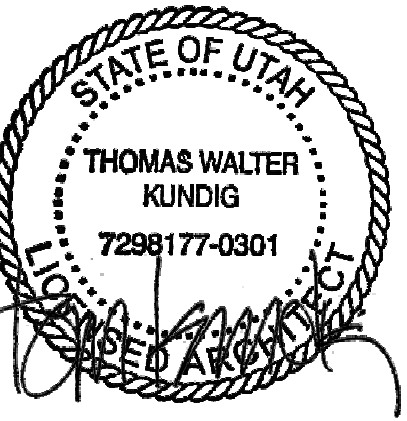

109 South Jackson B, Suite 600
Seattle, Washington 98104 USA
+1 206 424 3810 oolsonkundig.com

Olson Kundig

SOMMET BLANC
9300 MARSSAC AVE
PARK CITY, UT 84060



Aspen Group USA, LLC
PO Box 980022
Park City, Utah 84098

Pool Consultant
Cloward & Co
2696 N University Ave, Suite 250
Provo, UT 84604

Landscape Architect
EPG Design
6940 South High Tech Drive, Suite 100
Midvale, Utah 84047

Specifications Writer
Friday Group
88 Mainell Road
Middlebury, VT

Code Consultant
Holmes
600 1st Avenue, Suite 200A
Seattle, WA 98104

Fire Protection Engineer
Jensen Hughes
One Research Drive, Suite 305C
Westborough, MA 01581

Vertical Transportation Consultant
Larch Bates
1915 North Creek Parkway, Suite 304
Bothell, WA 98011

Structural Engineer
Magnusson Klemencic Associates
1301 5th Ave, Suite 3200
Seattle, WA 98101

Lighting Designer
O
319 SE MLK Blvd, Suite 210
Portland, Oregon 97219

Building Envelope Consultant
RDH
2101 N 34th St
Seattle, WA 98103

Accessibility Consultant
Studio Pacifica
2144 Westlake Ave N, Suite F
Seattle, WA 98109

MEP Engineer
WSP USA
1001 Fourth Ave., Suite 3100
Seattle, WA 98154

principal architect TK, KM
project manager TM, JR, LB, MD
drawn by SK, SS, JR, CP, AL
NH, EK, BD, ER

checked by Checker
job no. 2052
date 11/18/2022

revisions:


1 09/02/22 BUILDING PERMIT
RESUBMITTAL #1

no. date by


ISSUED FOR
CONSTRUCTION
11/18/2022

UNIT PLAN - TOWER C -
UNIT L


A2.4.L

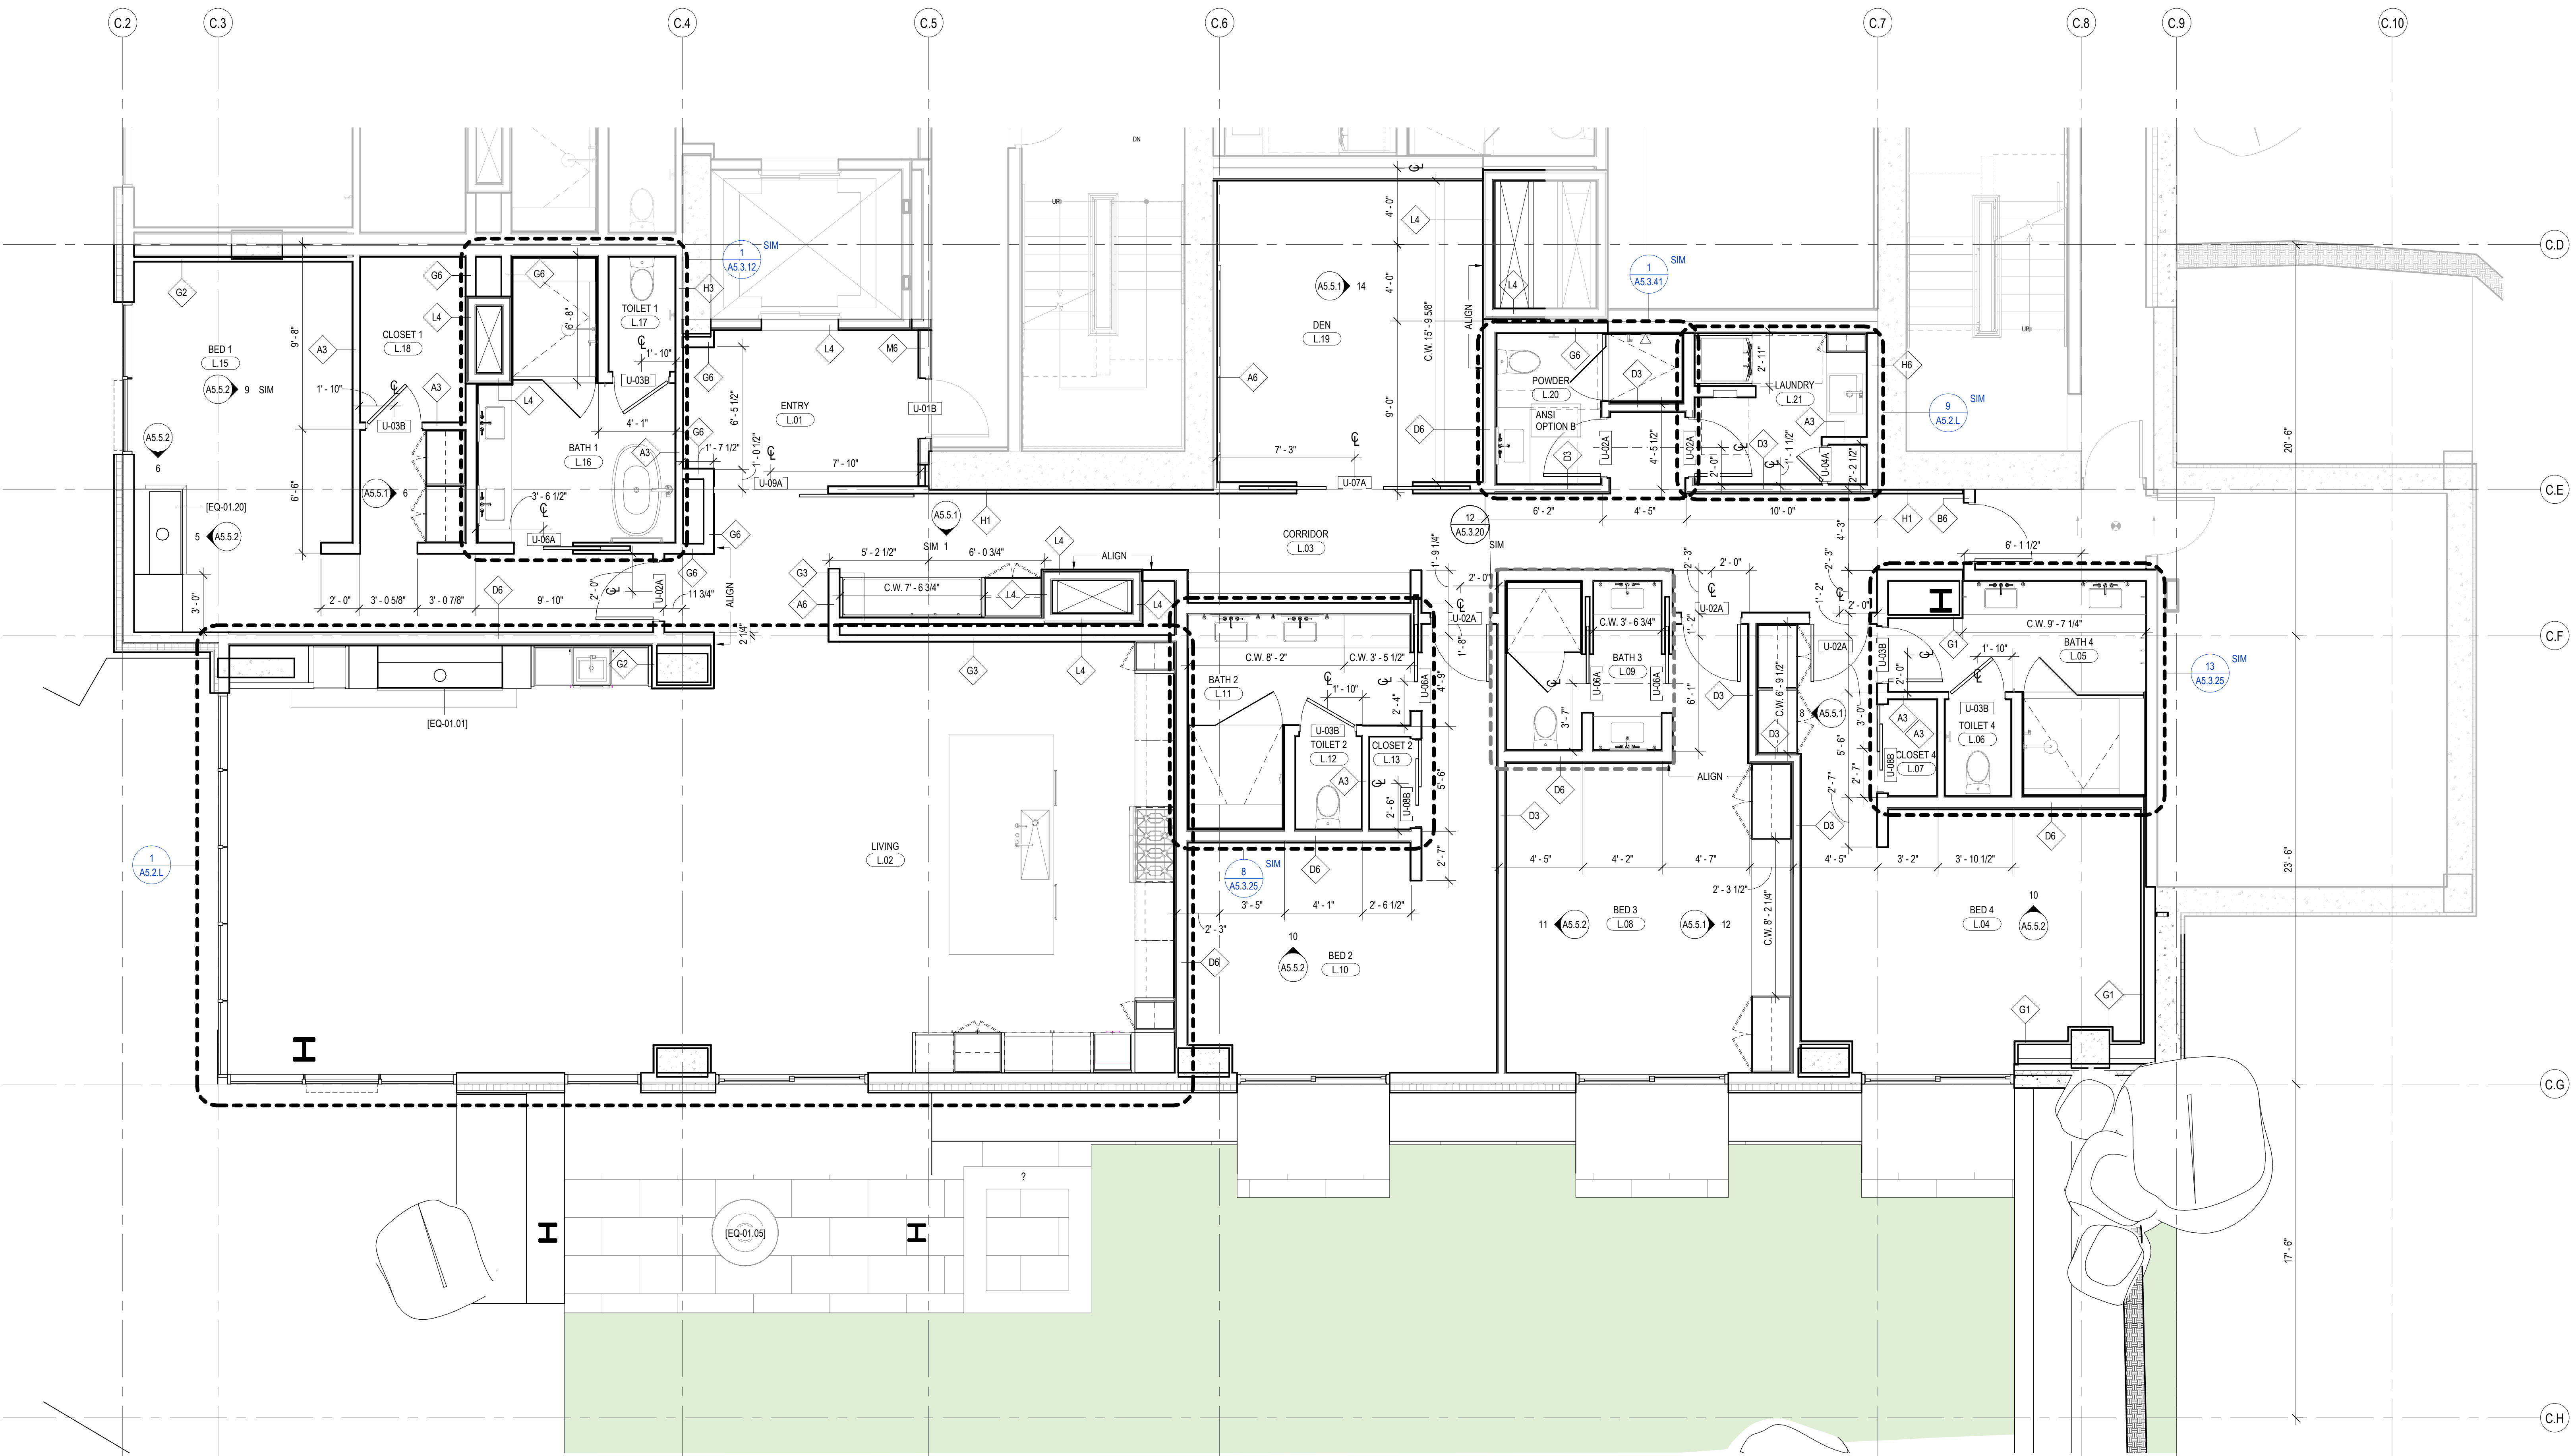


1 TOWER C-UNIT L
SCALE: 1/4" = 1'-0"

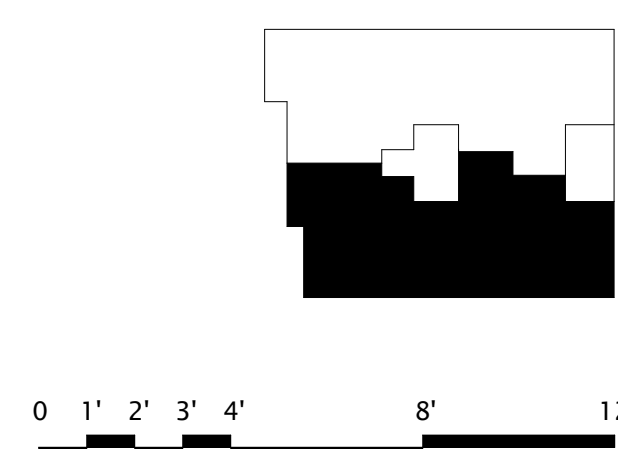

1. DIMENSIONS ARE TO FACE OF STEP OF EXTERIOR WALLS, CORRIDOR WALLS & INTERIOR WALLS, UNO
2. DIMENSIONS ARE TO CENTERLINE OF DEMAISING WALLS, UNO
3. AT FRAMED EXTERIOR WALLS, FRAMING TO BE SET BACK UP FROM FACE OF CONCRETE TO ALLOW FOR FLUSH ALIGNMENT OF SHEATHING TO EDGE OF SLAB UNO
4. CASEWORK DIMENSIONS ARE TO FACE OF FINISH UNO
5. SEE SHEETS 60 AND 61 FOR JOINT ASSEMBLIES
6. ALL CORRIDOR WALLS ARE TYPE EE, UNO
7. ALL DEMISING WALLS ARE TYPE EE, UNO
8. ALL INTERIOR PARTITIONS ARE TYPE AB, UNO
9. ALL FURRING AROUND CONCRETE STRUCTURAL COLUMNS TYPE G1, UNO
10. ALL VESTIBULE SHAFT WALLS ARE TYPE AB, UNO
11. REFER TO LIFE SAFETY LAYOUTS 40-41, 42-43 FOR FULL EXPLICIT OF FIRE RATED WALLS
12. UNIT PLAN LAYOUTS ON SHEETS 42-43, 44-44
13. EXTERIOR WALLS SHALL BE FINISHED WITH 1/4" OF INTUMESCENT PAINT, UNO
14. REFER TO SHEET AB-08 FOR ANY TYPE B ACCESSIBILITY REQUIREMENTS
15. REFER TO SHEET AB-07 FOR ANY TYPE A ACCESSIBILITY REQUIREMENTS
16. EXTERIOR WALLS SHALL BE FINISHED WITH 1/4" OF INTUMESCENT PAINT, UNO

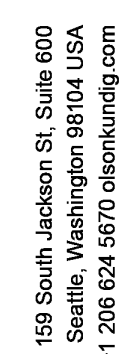

SOMMET BLANC
99300 MARSAC AVE
DARK CITY, UT 84060


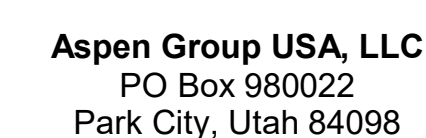


MEP Engineer
WSP USA
1001 Fourth Ave., Suite 3100
Seattle, WA 98154


[illegible]

ISSUED FOR
CONSTRUCTION
11/18/2022

A2.4.M

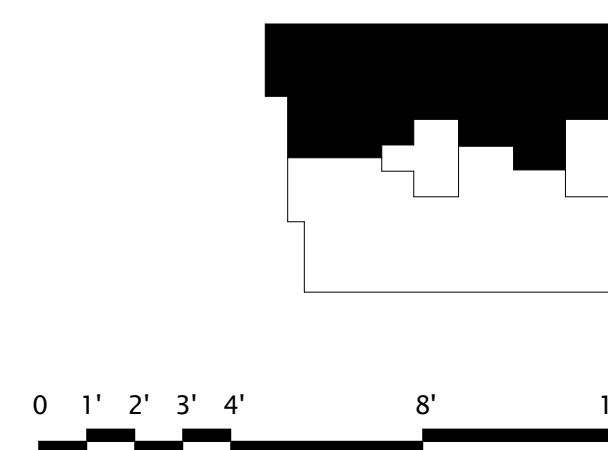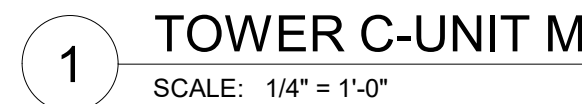

- PLAN GENERAL NOTES
1. DIMENSIONS ARE TO FACE OF STUD OF EXTERIOR WALLS, CORRIDOR WALLS & INTERIOR WALLS. UNO.
 2. DIMENSIONS ARE TO CENTERLINE OF DEMISING WALLS. UNO.
 3. AT FRAMED EXTERIOR WALLS, FRAMING TO BE SET BACK 5/8" FROM FACE OF CONCRETE TO ALLOW FOR FLUSH ALIGNMENT OF SHEATHING TO EDGE OF SLAB. UNO.
 4. CASWORK DIMENSIONS ARE TO FACE OF FINISH. UNO.
 5. SEE SHEETS A0.10 AND A0.11 FOR ASSEMBLIES.
 6. ALL CORRIDOR WALLS ARE TYPE B. UNO.
 7. ALL DEMISING WALLS ARE TYPE M. UNO.
 8. ALL INTERIOR PARTITIONS ARE TYPE AL. UNO.
 9. ALL FURRING AROUND CONCRETE STRUCTURAL COLUMNS TYPE G1. UNO.
 10. ALL VENT SHAFT WALLS ARE TYPE M4. UNO.
 11. REFER TO LIFE SAFETY PLANS A0.30 - A0.34 FOR FULL EXTENT OF FIRE RATED WALLS.
 12. UNIT PLAN LAYOUTS ON SHEETS A2.44 - A2.49.
 13. ALL EXPOSED HSS COLUMNS TO BE PAINTED WITH 1-HR OF INTUMESCENT PAINT. UNO.
 14. REFER TO SHEET A0.08 FOR ANSI TYPE B ACCESSIBILITY REQUIREMENTS.
 15. REFER TO SHEET A0.07 FOR ANSI TYPE A ACCESSIBILITY REQUIREMENTS.
 16. REFER TO SHEET A0.06 FOR ADA PUBLIC SPACE ACCESSIBILITY REQUIREMENTS.

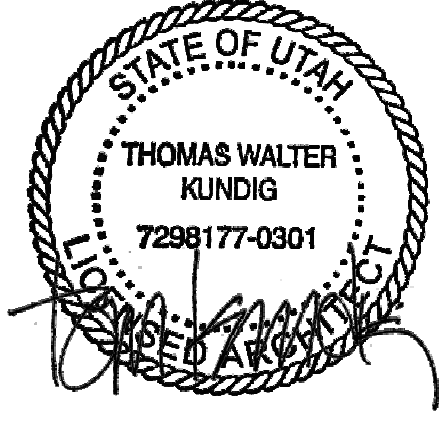

109 South Jackson B, Suite 600
Seattle, Washington 98104 USA
+1 206 324 3810 oolsonkundig.com

Olson Kundig

SOMMET BLANC
9300 MARSSAC AVE
PARK CITY, UT 84060



Aspen Group USA, LLC
PO Box 980022
Park City, Utah 84098

Pool Consultant
Cloward & Co.
2696 N University Ave, Suite 250
Provo, UT 84604

Landscape Architect
EPG Design
6040 South High Tech Drive, Suite 100
Midvale, Utah 84047

Specifications Writer
Friday Group
88 Mainell Road
Middlebury, VT

Code Consultant
Holmes
600 1st Avenue, Suite 200A
Seattle, WA 98104

Fire Protection Engineer
Jensen Hughes
One Research Drive, Suite 305C
Westborough, MA 01581

Vertical Transportation Consultant
Larch Bates
1615 North Creek Parkway, Suite 304
Bothell, WA 98011

Structural Engineer
Magnusson Klemencic Associates
1301 5th Ave, Suite 3200
Seattle, WA 98101

Lighting Designer
O
319 SE MLK Blvd, Suite 210
Portland, Oregon 97219

Building Envelope Consultant
RDH
2101 N 34th St
Seattle, WA 98103

Accessibility Consultant
Studio Pacifica
2144 Westlake Ave N, Suite F
Seattle, WA 98109

MEP Engineer
WSP USA
1001 Fourth Ave., Suite 3100
Seattle, WA 98154

principal architect TK, KM
project manager TM, JR, LB, MD
drawn by SK, SS, JR, CP, AL
checked by NH, EK, BD, ER

checked by Checker
job no. 2052
date 11/18/2022

revisions:


1 09/02/22 BUILDING PERMIT
RESUBMITTAL #1

no. date by


ISSUED FOR CONSTRUCTION
11/18/2022


UNIT PLAN - TOWER C -
UNIT N

A2.4.N

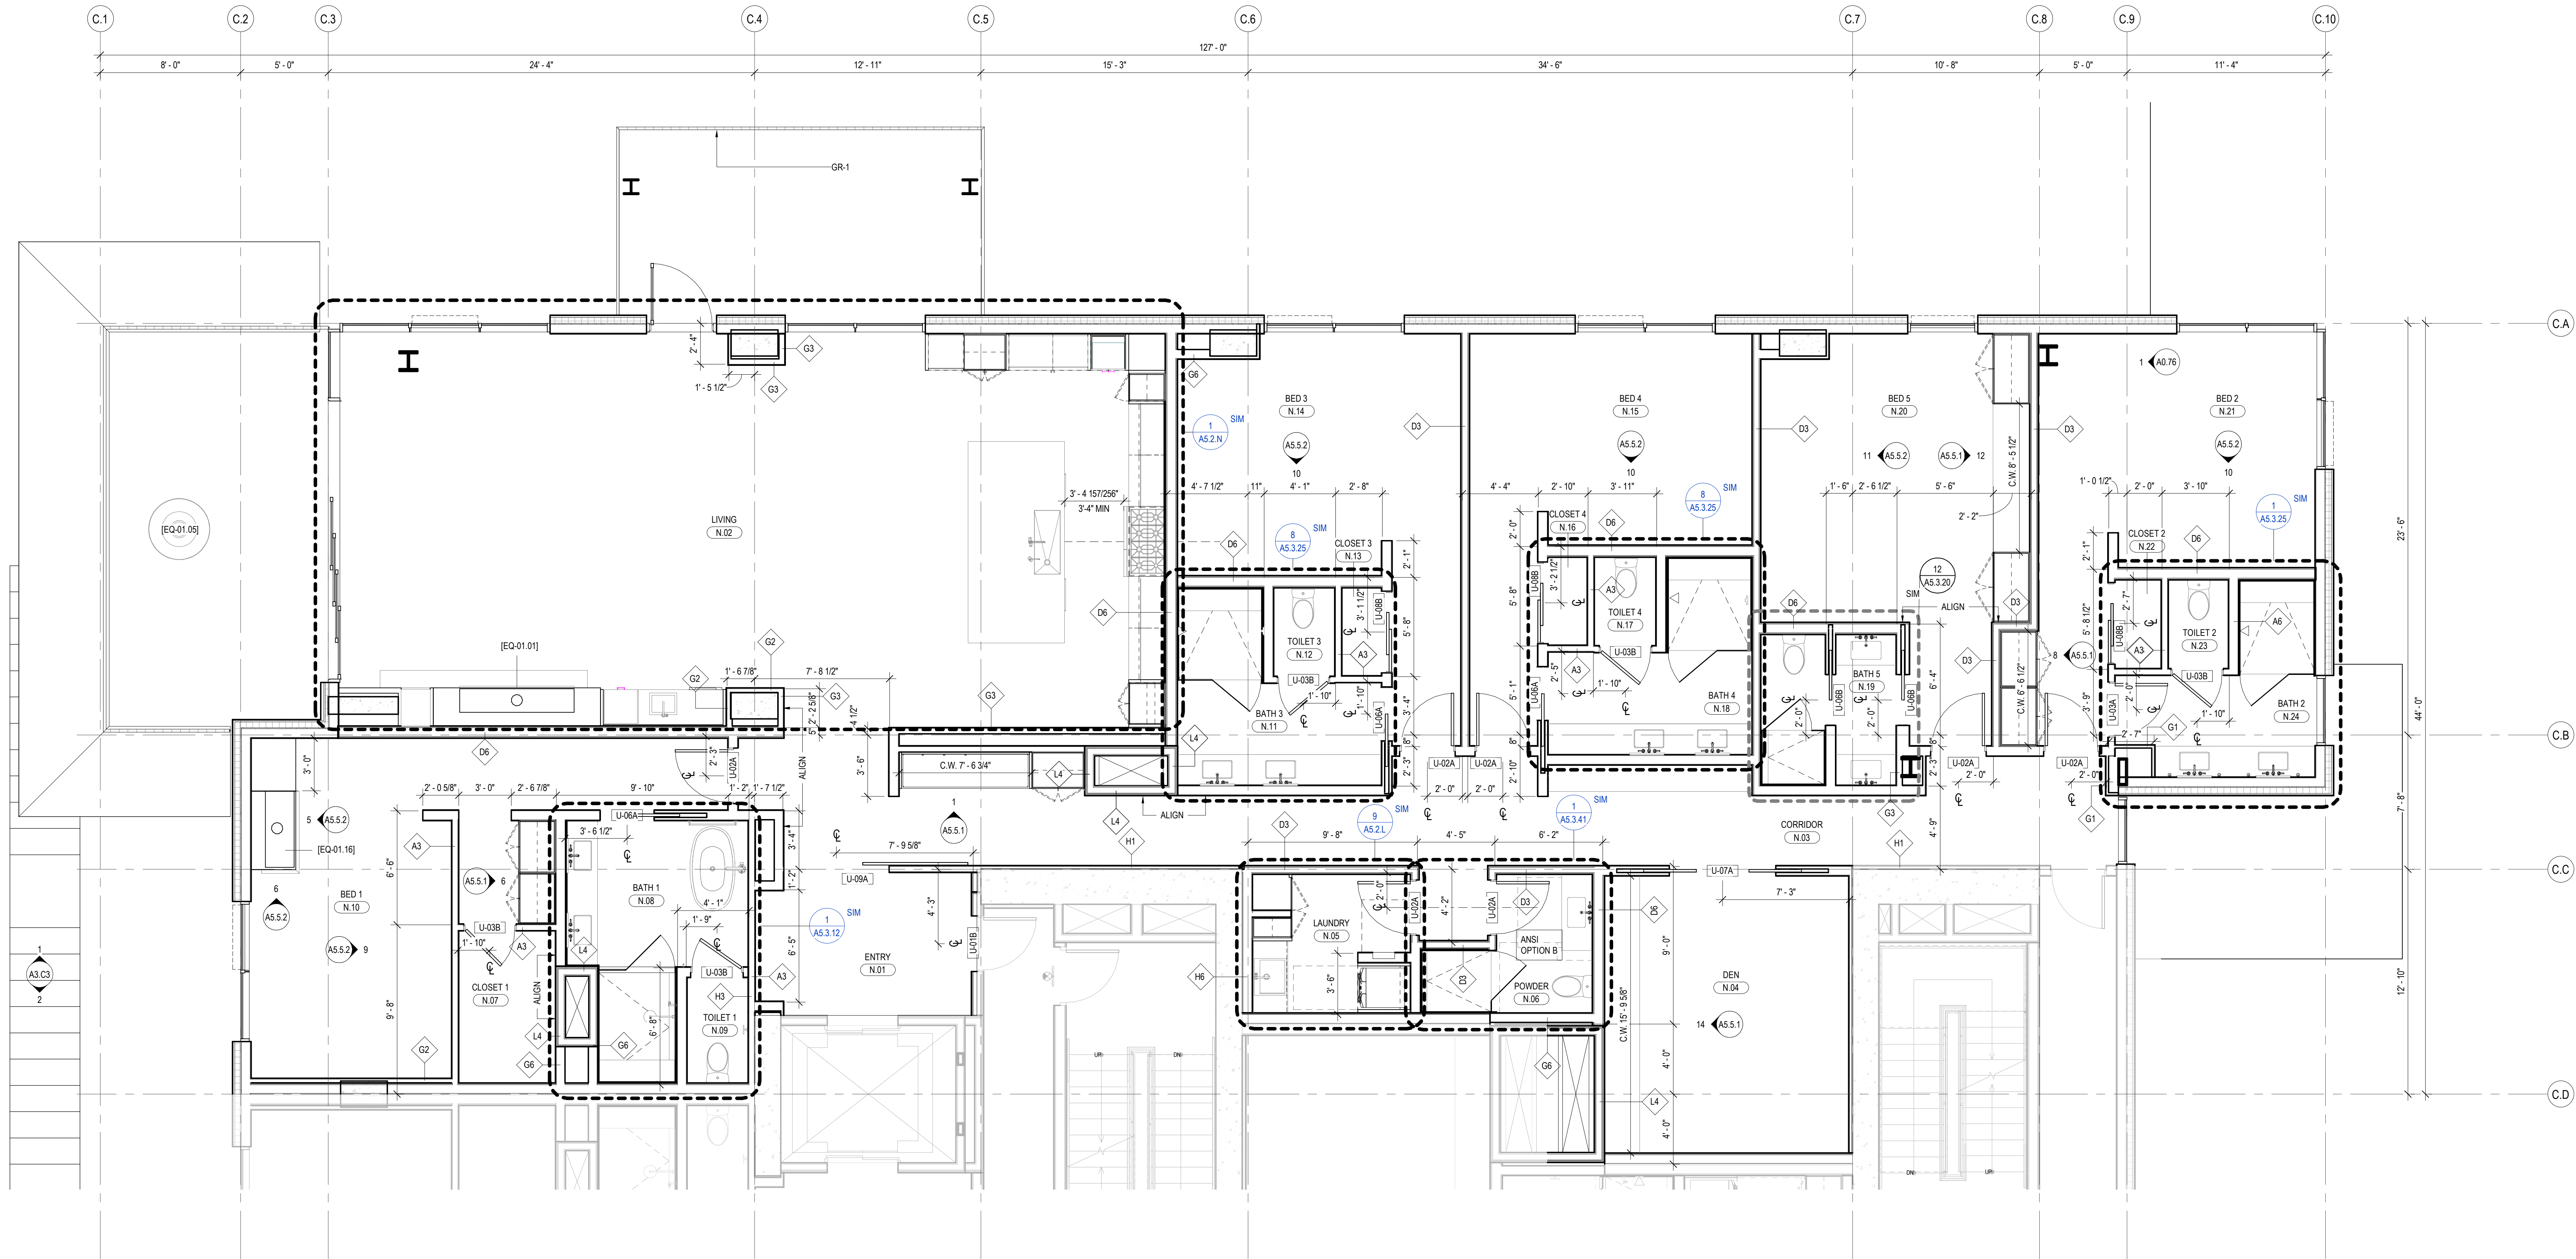

1 TOWER C-UNIT N
SCALE: 1/4" = 1'-0"

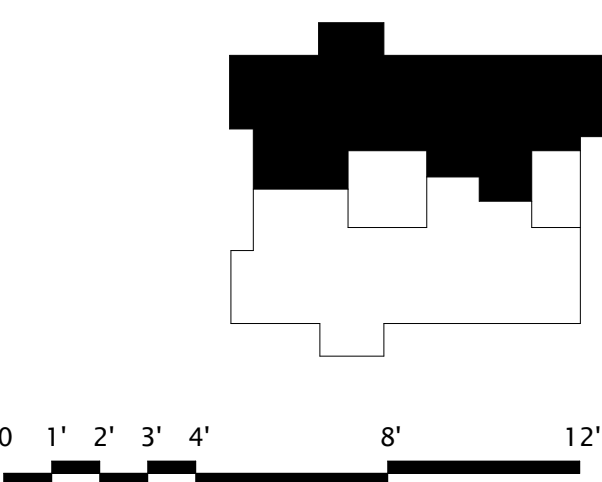

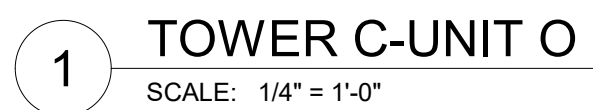

A2.4.O



PLAN GENERAL NOTES

1. DIMENSIONS ARE TO FACE OF STUD OF EXTERIOR WALLS, CORRIDOR WALLS & INTERIOR WALLS, UNO.
2. DIMENSIONS ARE TO CENTERLINE OF DEMISING WALLS, UNO.
3. ALL EXPOSED STRUCTURAL STEEL TO RECEIVE 1 HR INTUMESCENT PAINTING
4. AT FRAMED EXTERIOR WALLS, FRAMING TO BE SET BACK 5/8" FROM FACE OF CONCRETE TO ALLOW FOR FLUSH ALIGNMENT OF SHEATHING TO EDGE OF SLAB UNO.
5. CASEWORK DIMENSIONS ARE TO FACE OF FINISH, UNO.
6. SEE SHEETS A0.10 AND A0.11 FOR ASSEMBLIES.
7. ALL CORRIDOR WALLS ARE TYPE E6, UNO.
8. ALL DEMISING WALLS ARE TYPE J6, UNO.
9. ALL INTERIOR PARTITIONS ARE TYPE A6, UNO.
10. ALL FLUERING AROUND CONCRETE STRUCTURAL COLUMNS TYPE G1, UNO.
11. ALL VENT SHAFT WALLS ARE TYPE K4, UNO.
12. REFER TO LIFE SAFETY PLANS A0.30 - A0.34 FOR FULL EXTENT OF FIRE RATED WALLS.
13. UNIT PLAN LAYOUTS ON SHEETS A2.4A - A2.4R
14. ALL EXPOSED HSS COLUMNS TO BE PAINTED WITH 1-HR OF INTUMESCENT PAINT, UNO.
15. REFER TO SHEET A0.08 FOR ANSI TYPE B ACCESSIBILITY REQUIREMENTS.
16. REFER TO SHEET A0.07 FOR ANSI TYPE A ACCESSIBILITY REQUIREMENTS.
17. REFER TO SHEET A0.06 FOR ADA PUBLIC SPACE ACCESSIBILITY REQUIREMENTS

109 South Jackson St. Suite 600
Seattle, Washington 98104 USA
+1 206 424 1800 olsonkundig.com

Olson Kundig

SOMMET BLANC
9300 MARSAC AVE
PARK CITY, UT 84060



Aspen Group USA, LLC
PO Box 980022
Park City, Utah 84098

Pool Consultant
Cloward & Co
2096 N University Ave., Suite 200
Provo, UT 84604

Landscape Architect
EPG Design
6940 South High Tech Drive, Suite 100
Midvale, Utah 84047

Specifications Writer
Friday Group
88 Mainelli Road
Middlebury, VT

Code Consultant
Holmes
600 1st Avenue, Suite 200A
Seattle, WA 98104

Fire Protection Engineer
Jensen Hughes
One Research Drive, Suite 305C
Westborough, MA 01581

Vertical Transportation Consultant
Larch Bates
1915 North Creek Parkway, Suite 304
Bothell, WA 98011

Structural Engineer
Magnusson Klemencic Associates
1301 5th Ave., Suite 3200
Seattle, WA 98101

Lighting Designer
O
319 SE MLK Blvd., Suite 210
Portland, Oregon 97219

Building Envelope Consultant
RDH
2101 N 34th St
Seattle, WA 98103

Accessibility Consultant
Studio Pacifica
2144 Westlake Ave N, Suite F
Seattle, WA 98109

MEP Engineer
WSP USA
1001 Fourth Ave., Suite 3100
Seattle, WA 98154

principal architect TK, KM
project manager TM, JB, LS, MD
drawn by SK, SS, JR, CP, AL
NH, EK, BD, ER

checked by JB
job no. 2052
date 11/18/2022


revisions:

no. date by


ISSUED FOR
CONSTRUCTION
11/18/2022

UNIT PLAN - TOWER
AB-UNIT P & Q

A2.4.P

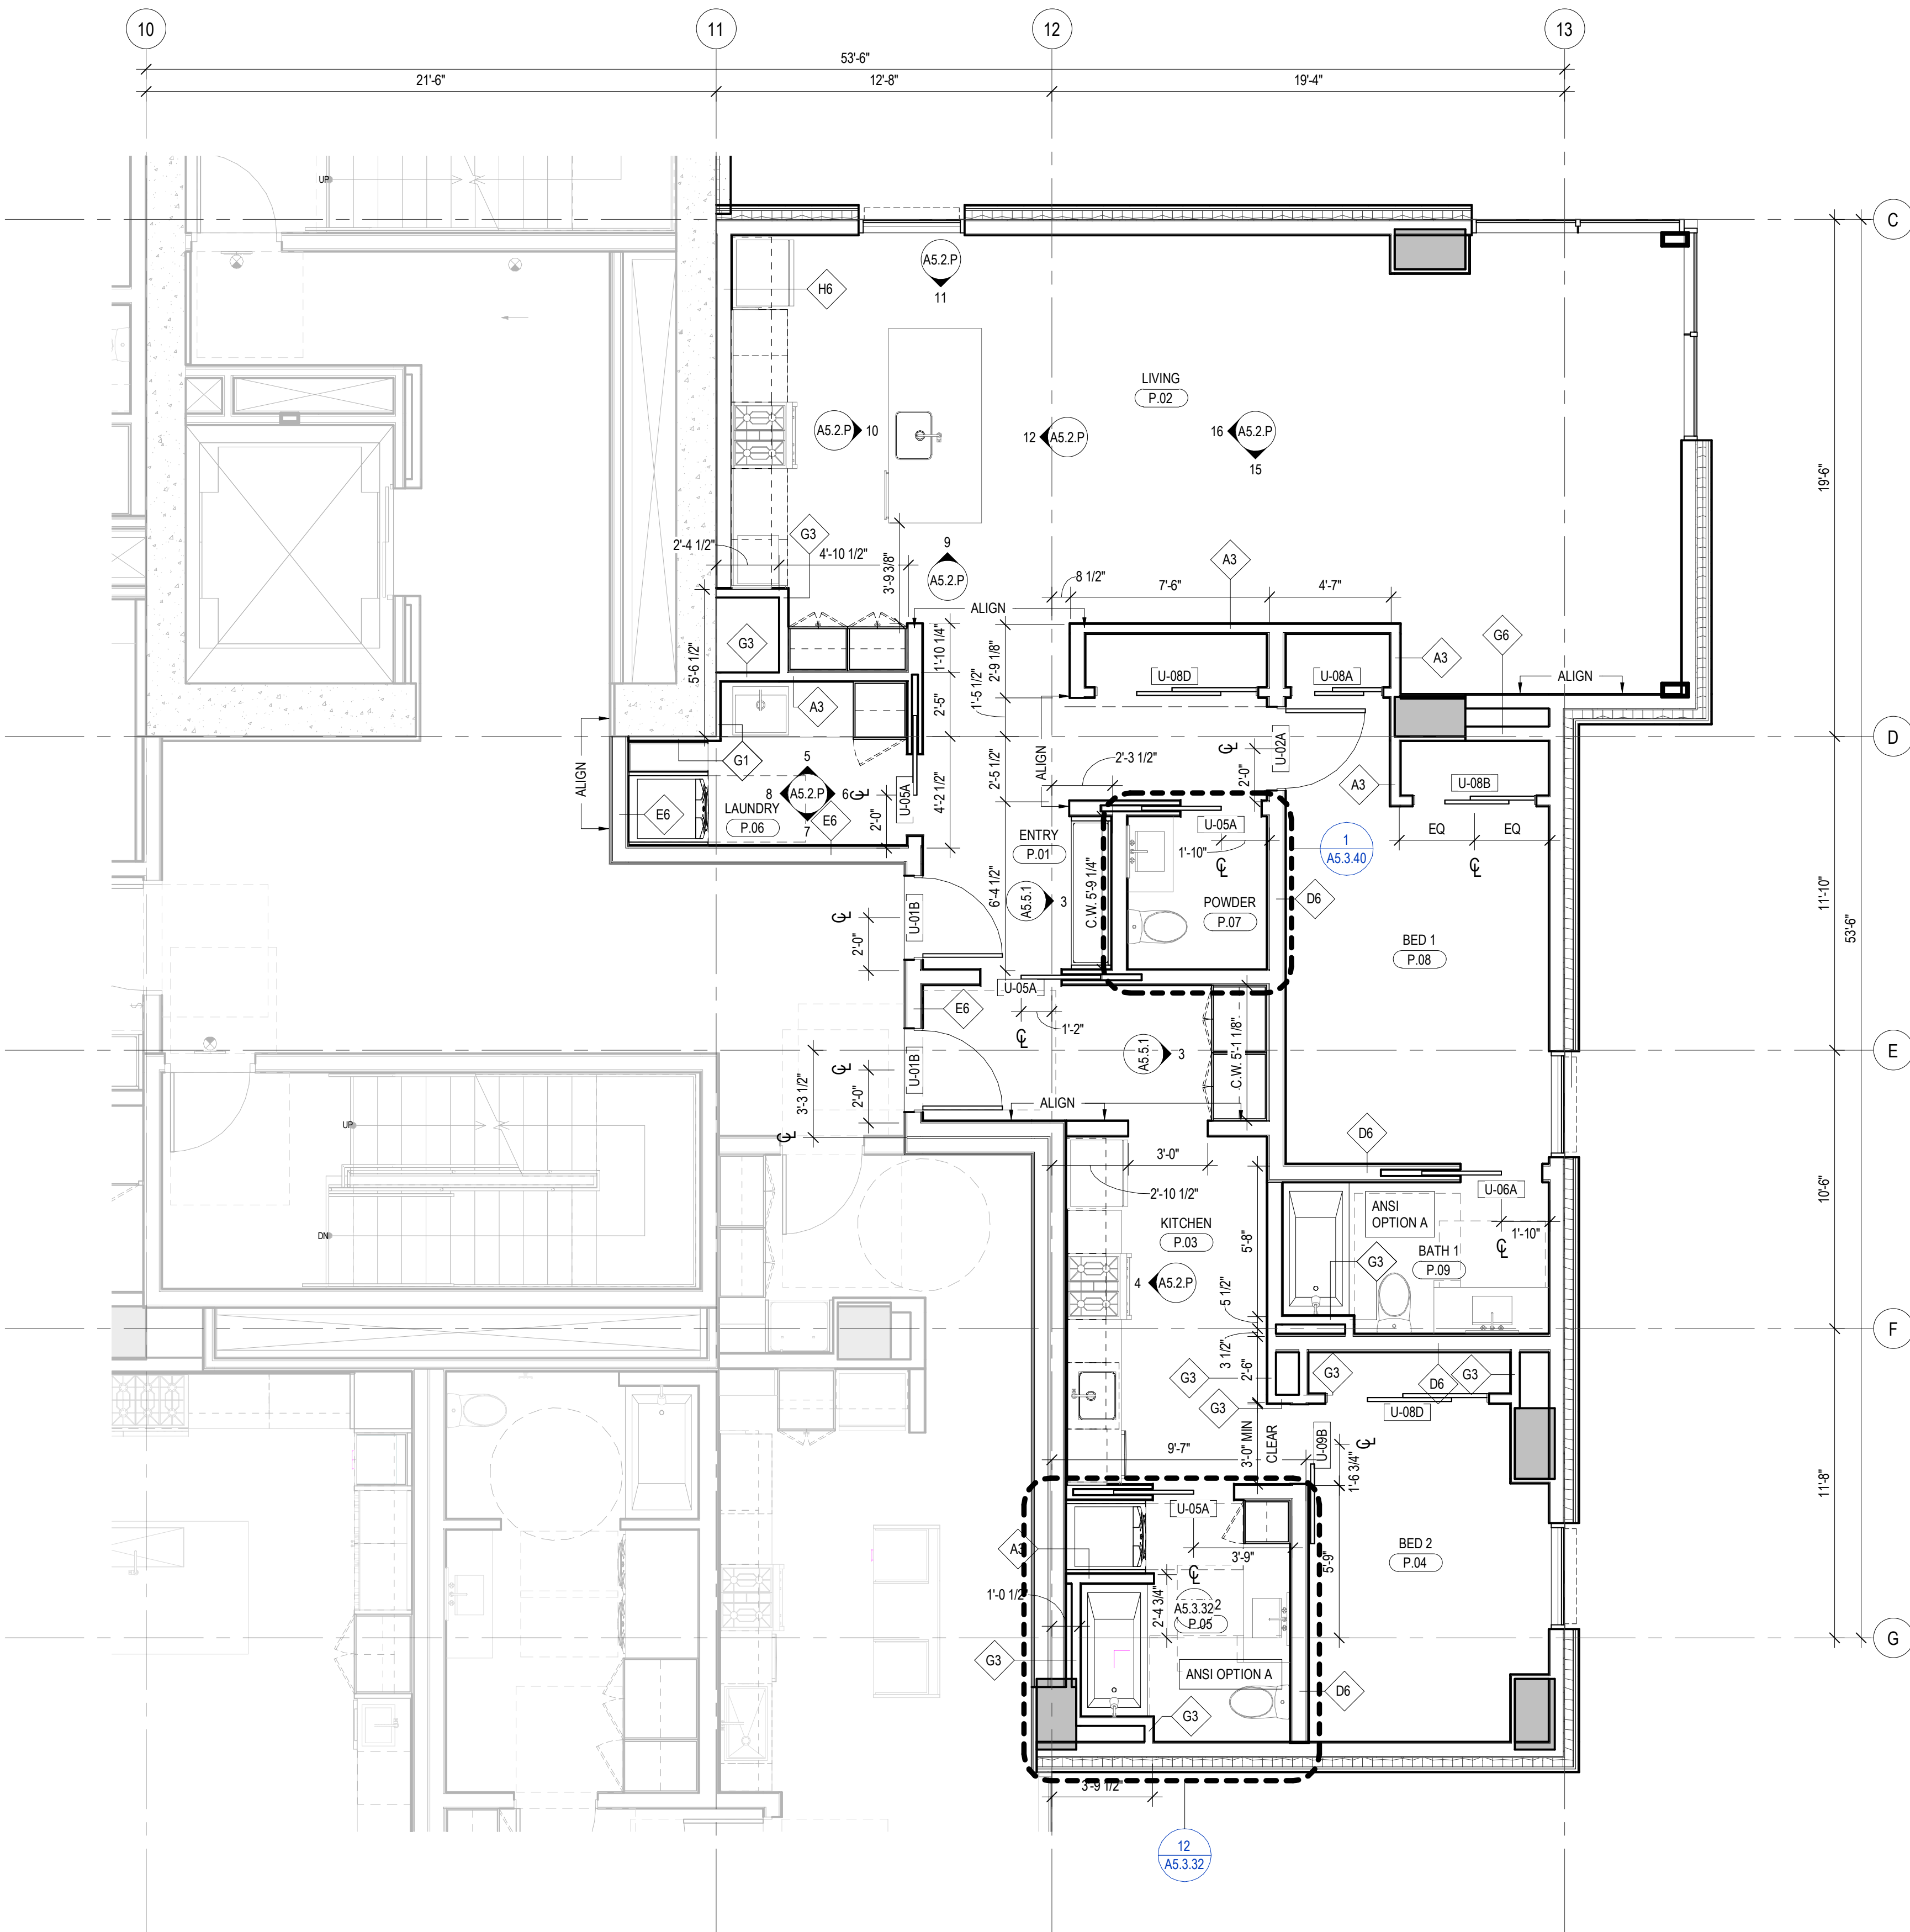

1 ENLARGED PLAN - A/B-UNIT P (AFFORDABLE UNIT)
SCALE: 1/4" = 1'-0"

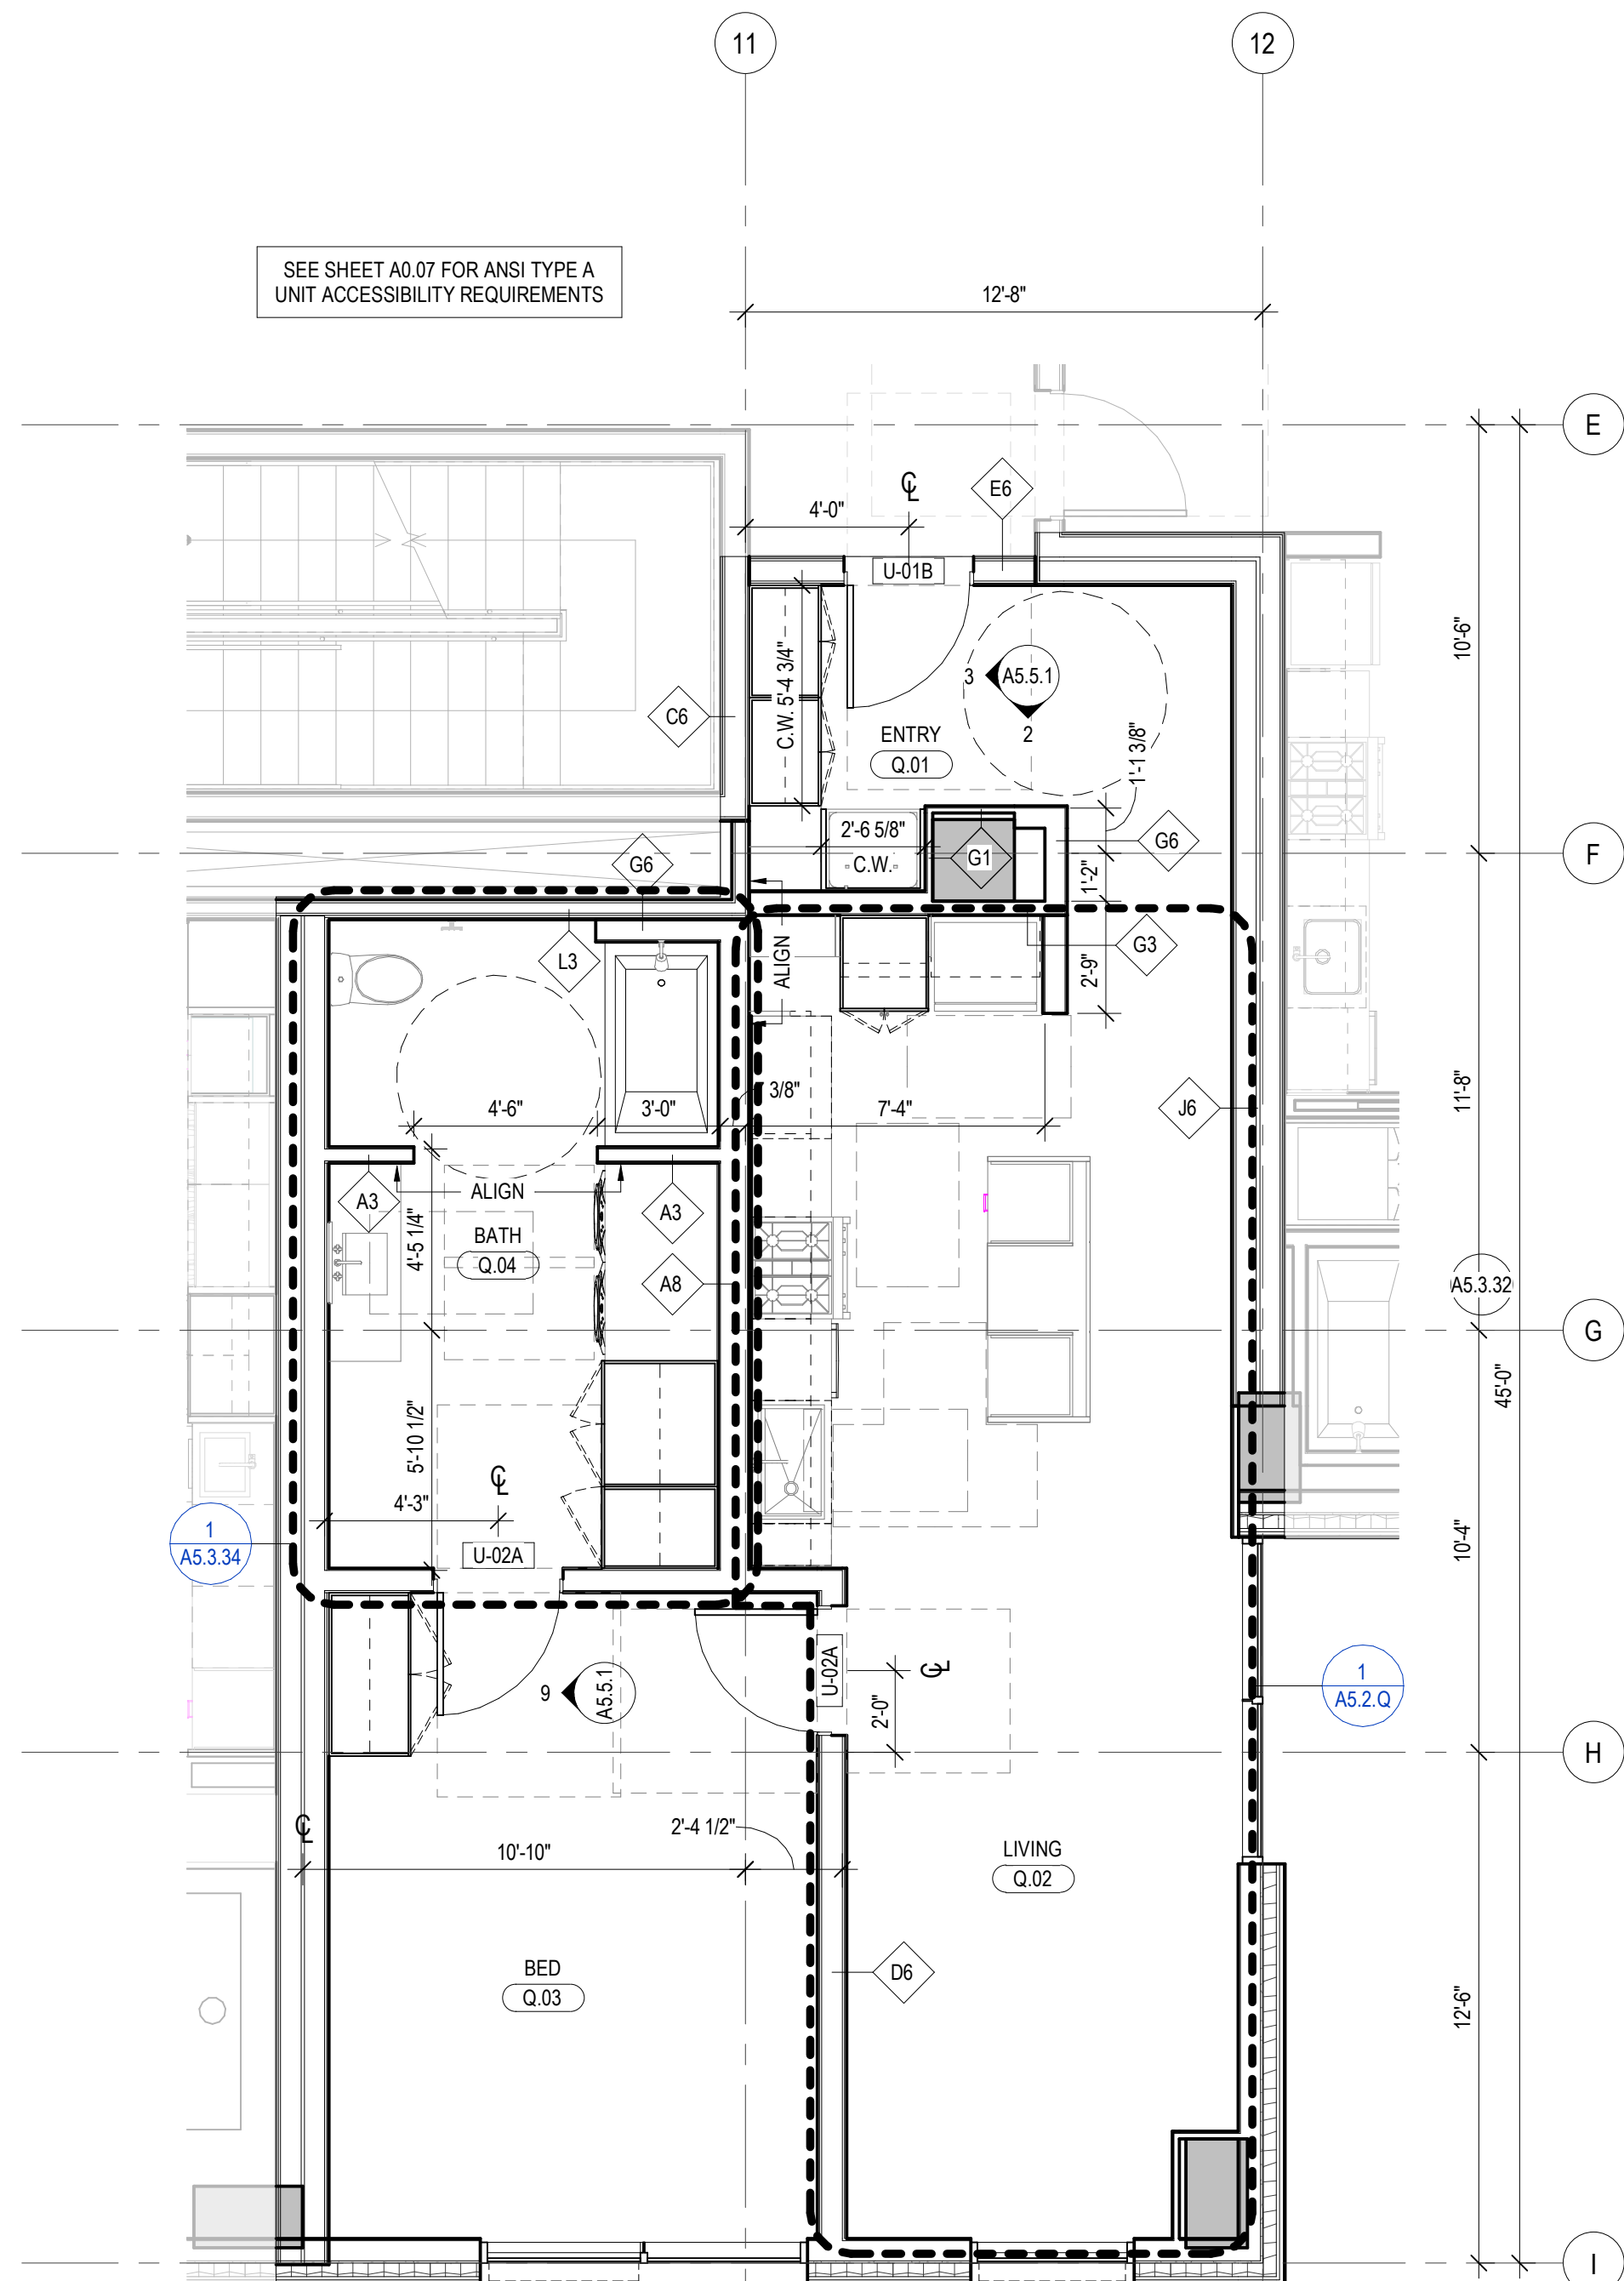


2 ENLARGED PLAN - A/B-UNIT Q (TYPE A ACCESSIBLE UNIT)
SCALE: 1/4" = 1'-0"

0 1' 2' 3' 4' 8' 12'

PLAN GENERAL NOTES

1. DIMENSIONS ARE TO FACE OF STUD OF EXTERIOR WALLS, CORRIDOR WALLS & INTERIOR WALLS, UNO.
2. DIMENSIONS ARE TO CENTERLINE OF DEMISING WALLS, UNO.
3. AT FRAMED EXTERIOR WALLS, FRAMING TO BE SET BACK 5/8" FROM FACE OF CONCRETE TO ALLOW FOR FLUSH ALIGNMENT OF SHEATHING TO EDGE OF SLAB UNO.
4. CASEWORK DIMENSIONS ARE TO FACE OF FINISH UNO.
5. SEE SHEETS A0.10 AND A0.11 FOR ASSEMBLIES.
6. ALL CORRIDOR WALLS ARE TYPE B6 UNO.
7. ALL DEMISING WALLS ARE TYPE J6 UNO.
8. ALL INTERIOR PARTITIONS ARE TYPE A6 UNO.
9. ALL FURRING AROUND CONCRETE STRUCTURAL COLUMNS TYPE G1 UNO.
10. ALL VENT SHAF WALLS ARE TYPE X4 UNO.
11. REFER TO LIFE SAFETY PLANS A0.30 - A0.34 FOR FULL EXTENT OF FIRE RATED WALLS.
12. UNIT PLAN LAYOUTS ON SHEETS A2.4A - A2.4R.
13. ALL EXPOSED HSS COLUMNS TO BE PAINTED WITH 1-HR OF INTUMESCENT PAINT, UNO.
14. REFER TO SHEET A0.08 FOR ANSI TYPE B ACCESSIBILITY REQUIREMENTS.
15. REFER TO SHEET A0.07 FOR ANSI TYPE A ACCESSIBILITY REQUIREMENTS.
16. REFER TO SHEET A0.06 FOR ADA PUBLIC SPACE ACCESSIBILITY REQUIREMENTS.

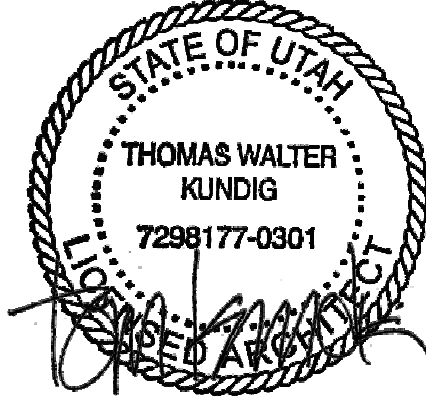

109 South Jackson St., Suite 600
Seattle, Washington 98104 USA
+1 206 424 0810 oolsonkundig.com

Olson Kundig

SOMMET BLANC
9300 MARSSAC AVE
PARK CITY, UT 84060



Aspen Group USA, LLC
PO Box 980022
Park City, Utah 84098

Pool Consultant
Cloward & Co.
2696 N University Ave., Suite 250
Provo, UT 84604

Landscape Architect
EPG Design
6940 South High Tech Drive, Suite 100
Midvale, Utah 84047

Specifications Writer
Friday Group
6840 South Main Road
Middlebury, VT

Code Consultant
Holmes
600 1st Avenue, Suite 200A
Seattle, WA 98104

Fire Protection Engineer
Jensen Hughes
One Research Drive, Suite 305C
Westborough, MA 01581

Vertical Transportation Consultant
Larch Bates
1615 North Creek Parkway, Suite 304
Bothell, WA 98011

Structural Engineer
Magnusson Klemencic Associates
1301 5th Ave., Suite 3200
Seattle, WA 98101

Lighting Designer
O
1319 SE MLK Blvd., Suite 210
Portland, Oregon 97219

Building Envelope Consultant
RDH
2101 N 34th St
Seattle, WA 98103

Accessibility Consultant
Studio Pacifica
2144 Westlake Ave N, Suite F
Seattle, WA 98109

MEP Engineer
WSP USA
1001 Fourth Ave., Suite 3100
Seattle, WA 98154

principal architect TK, KM
project manager TM, JR, LS, MD
drawn by SK, SS, JR, CP, AL
NH, EK, BD, EB

checked by Checker
job no. 2052
date 11/18/2022

revisions:

1	09/02/22	BUILDING PERMIT	RESUBMITTAL #1
---	----------	-----------------	----------------

no.	date	by
-----	------	----

ISSUED FOR
CONSTRUCTION
11/18/2022

UNIT PLAN - TOWER C -
UNIT R

A2.4.R

