




6 RECEPTION, 219 - D  
SCALE: 1/2" = 1'-0"

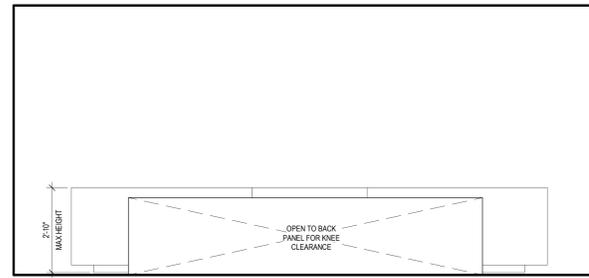


8 RECEPTION, 219 - B  
SCALE: 1/2" = 1'-0"

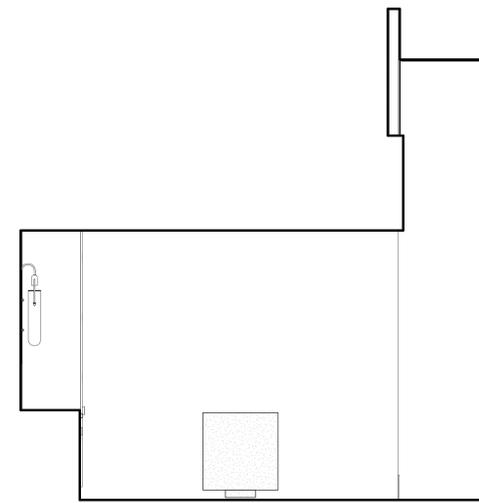


7 RECEPTION, 219 - C  
SCALE: 1/2" = 1'-0"

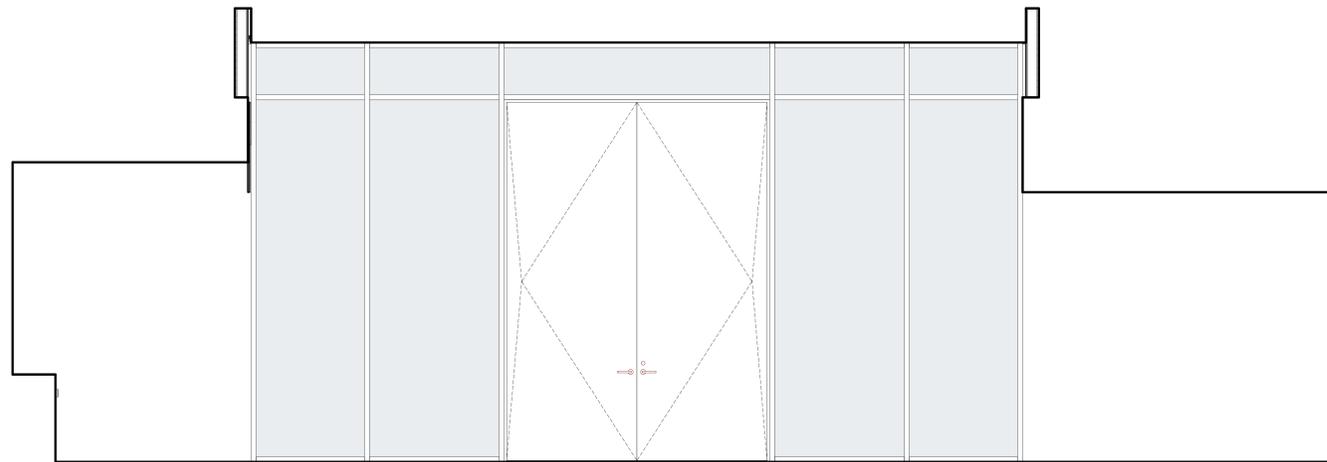


5 TOWER AB ENTRY LOBBY, 121 - A  
SCALE: 1/2" = 1'-0"

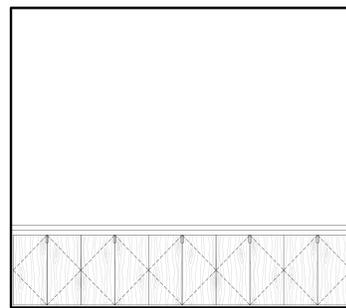


4 CONCIERGE, 218 - B  
SCALE: 1/2" = 1'-0"

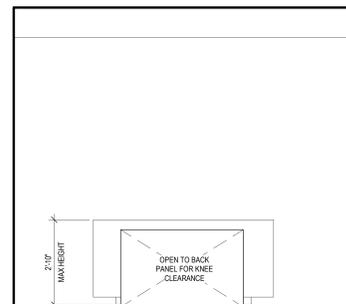

2 CONCIERGE, 218 - D  
SCALE: 1/2" = 1'-0"

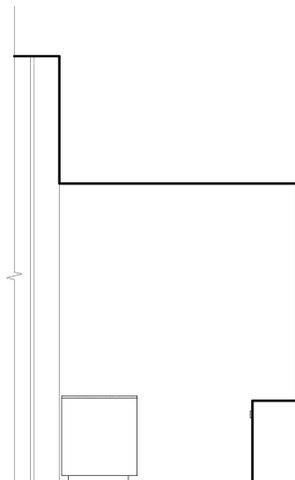

3 CONCIERGE, 218 - C  
SCALE: 1/2" = 1'-0"

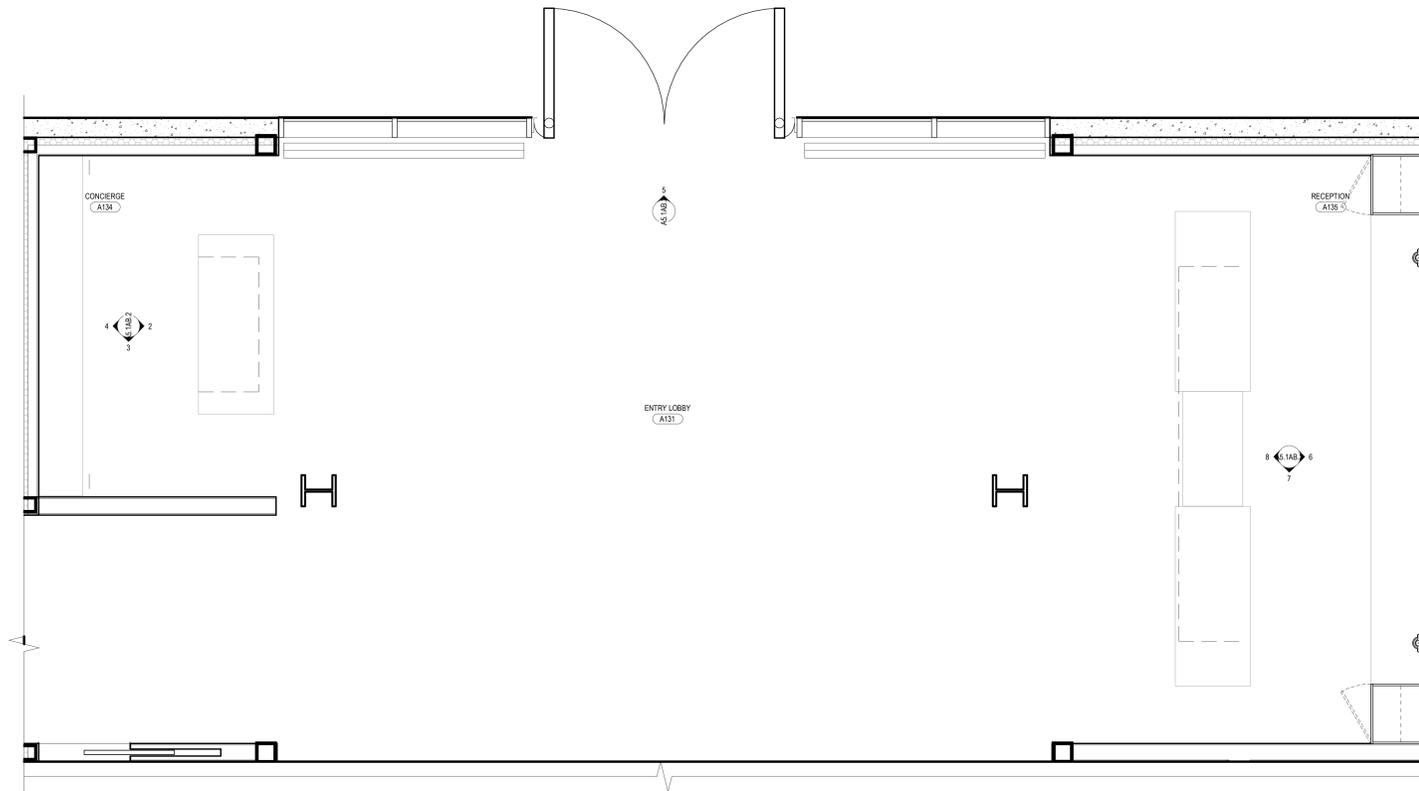

1 ENLARGED PLAN, TOWER AB LOBBY RECEPTION & CONCIERGE  
SCALE: 1/2" = 1'-0"

109 South Jackson St. Suite 600  
Salt Lake, Utah 84111  
+1 313 244 3070  
**Olson Kundig**  
SOMMET BLANC  
8900 MARSAC AVE  
PARK CITY, UT 84060

**ASPEN GROUP**  
Aspen Group USA, LLC  
PO Box 980022  
Park City, Utah 84098

Pool Consultant  
Cloward M2D  
2696 N University Ave, Suite 290  
Provo, UT 84604  
Landscape Architect  
EPG Design  
6949 South High Tech Drive, Suite 100  
Midvale, Utah 84047  
Specifications Writer  
Friday Group  
88 Mainelli Road  
Middlebury, VT  
Code Consultant  
Holmes  
600 1st Avenue, Suite 200A  
Seattle, WA 98104  
Fire Protection Engineer  
Jensen Hughes  
One Research Drive, Suite 305C  
Westborough, MA 01581  
Vertical Transportation Consultant  
Lerch Bates  
1915 North Creek Parkway, Suite 304  
Bothell, WA 98011  
Structural Engineer  
Magnusson Klemencic Associates  
1301 6th Ave, Suite 3200  
Seattle, WA 98101  
Lighting Designer  
O  
319 SE MLK Blvd, Suite 210  
Portland, Oregon 97219  
Building Envelope Consultant  
RDH  
2101 N 34th St  
Seattle, WA 98103  
Accessibility Consultant  
Studio Pacifica  
2144 Westlake Ave N, Suite F  
Seattle, WA 98109  
MEP Engineer  
WSP USA  
1001 Fourth Ave, Suite 3100  
Seattle, WA 98154

principal architect TK, KM  
project manager TM, JB, LS, MD  
drawn by SK, SS, JR, CP, AL  
NT, EK, BD, EE  
checked by Checker  
job no. 2052  
date 11/18/2022  
revisions:  
no. date by

ISSUED FOR CONSTRUCTION  
11/18/2022

INTERIOR ELEVATIONS -  
TOWER AB - LOBBY  
CONCIERGE &  
RECEPTION  
**A5.1AB.2**



















