

KEYNOTES

01 PAVEMENT, RAMPS, AND CURBS

4/L401 1,076 SF Crushed Stone with Agg Base Mexican Pebble with Agg Base 6/L401 952 SF 1/PV-C Concrete 4" - Broom Finish with Sawcut Scoring 2/L401 2,237 SF 1/PV-CAW4 Concrete 4"- White with Acid Wash with Sawcut Scoring 1/L401 6,042 SF 1/PV-CIC Concrete 4"-Integral Color with Decorative Scoring 1/UPV-STN - Stone Paver - Monolithic - 96x12x12 - Pool Coping CLOWARD 470 SF 1/UPV-STN-B Basalt Paver - Monolithic - 96x12x2 - with Conc Base 1/UPV-STN-BRID Granite Paver - Monolithic - 96x12x2 - with Concrete Base Bridge 12/L401 121 SF

1/UPV-STN-G Granite Paver - Monolithic - 96x12x3 - with Concrete Base 12/L401 4,914 SF 1/UPV-STN-G Granite Paver - Monolithic - 96x12x2 - with Trench Drain Under 6/L402 174 SF DRAIN

3/STRS-BA Basalt Treads on CIP Base - 6"x12"x5" 13/401 452 SF 3/STRS-C Concrete Stair - 6" x 12" - Acid Wash Natural Gray with Concrete with 15/L401 1,489 SF Shadowline 3/STRS-GR Granite Treads on Concrete Base - 6"x12" 13/401 1,272 SF Detail VSF / FF 4/CW6 6" Concrete Wall Boardform 4/CW6-HT12 Hot Tub Wall - 12 17/401 480 SF 4/CW8 8" Concrete Wall Boardform 4/CW12 12" Concrete Wall Boardform 16/401 13,227 SF 4/CW12-BASALT 12" Basalt 17/401 970 SF 16/401 219 SF 4/CW24 24" Concrete Wall Boardform 4/CW24-BASALT 24" Basalt ***L404-L408 FOR ISOMETRIC AND SECTION VIEWS OF WALLS THEIR ELEVATION RELATIONSHIPS

05 SITE	AMENI
Keynote	
5/RIKE	Surface Me

Reynote		Detail
5/BIKE	Surface Mount Mild Steel	7/L402
5/BOULDER	Basalt Boulder	18/401
5/FF	Pyre-T 96"x36"x15" - fire feature by Outdoor Elements	3/402
5/SF-1SEAT	MamaGreen_BND011_BONDI BEAU 1-seater.0001	INT DES
5/SF-4SEAT	MamaGreen_BND023_BONDI BEAU 4-seater	INT DES
5/SF-ADCHR	Grand Adirondack Chair - Ipe - The Best Adirondack Chair.com	INT DES
5/SF-ADCHR2	MammaGreen_BND001_BONDI Adirondack	INT DES
5/SF-BTABLE	Bistro Table (TBD with ID)	INT DES
5/SF-CHAIR	MamaGreen_Allux_Casual Chair (MZ037)	INT DES
5/SF-DINING1	MamaGreen_Allux Dining Table (MZ209)	INT DES
5/SF-DINING2	MamaGreen_Allux Dining Table (MZ211)	INT DES
5/SF-DNG2	Dining Table (Interior Designer)	INT DES
5/SF-LOUNG_1	MamaGreen_Allux_Lounger with wooden wheels (MZ500)	INT DES
5/SF_TABLE-SIDE	18" Side Table - Per Interior Design	INT DES
5/WF-POOL	POOL	CLOWARD
5/WF-HT H	Hot Tub	CLOWARD

8/L402 1/L403 Kukio - Flat - Space - Wire Mesh - 42" Kukio - Posts - Flat - Spaced - 36" 6/L403


***SITE RAILING TO MATCH IN WITH THE OKA DETAIL FOR THE KUKIO HAND / GUARDRAIL. ADJUST DESIGN TO MEET THE SPECIFIED VARIATIONS OF NO-MESH AND HEIGHT DIFFERENCES

Kukio - Flat - Space - Wire Mesh - 18"

07 SITE LIGHTING

08 sı	ΓE DRAINAGE		
Keynote	IL DIVAINAGE	Detail	Count
Keynote		Detail	Length
09 PL	ANTING AREAS		
Keynote		Detail	SF
9/NPA	Slope Stabilization / Native Alpine Groundcover Landscaping Areas		62,637 SF
9/PA 9/SOD-LAWN	Planting Area Lawn		26,910 SF 6,592 SF

10 MISCELLANOUS ELEMENTS Keynote

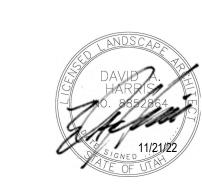

Reserved for permit stamp

White Summit Development, LLC PO Box 980022 Park City, Utah 84098

Acoustic Consultant
BRC Acoustics
1932 1st Ave, Suite 620
Seattle, WA 98101

Pool Consultant
Cloward H20 2696 N University Ave, Suite 290 Provo, UT 84604

Landscape Architect
EPG Design
6949 South High Tech Drive, Suite 100
Midvale, Utah 84047

Specifications Writer Friday Group 88 Mainelli Road Middlebury, VT

Code Consultant
Holmes
600 1st Avenue, Suite 200A
Seattle, WA 98104 Fire Protection Engineer
Jensen Hughes
One Research Drive, Suite 305C
Westborough, MA 01581

Vertical Transportation Consulatant
Lerch Bates
19515 North Creek Parkway, Suite 304
Bothell, WA 98011

Structural Engineer

Magnusson Klemencic Associates
1301 5th Ave, Suite 3200
Seattle, WA 98101 <u>Lighting Designer</u>

1319 SE MLK Blvd, Suite 210 Portland, Oregon 97219 Building Envelope Consultant
RDH 2101 N 34th St Seattle, WA 98103

Accessibility Consultant
Studio Pacifica
2144 Westlake Ave N, Suite F
Seattle, WA 98109

MEP Engineer WSP USA 1001 Fourth Ave., Suite 3100 Seattle, WA 98154

principal architect__David Harris____ project manager<u>Grant Hardy</u> drawn by__Grant Hardy____ ____ checked by David Harris job no. 20052

date May 23, 2022

CONSTRUCTION DOCUMENTS 95%


May 23, 2022

OVERALL MAP

THE DESIGNS SHOWN AND DESCRIBED HERIN (INCLUDING ALL TECHNICAL DRAWINGS, GRAPHIC REPRESENTATIONS, AND MODELS THEREOF) ARE PROPRIETARY AND CAN NOT BE COPIED, DUPLICATED, OR COMMERCIALLY EXPLOITED IN WHOLE OR IN PART WITHOUT THE SOLE AND EXPRESS WRITTEN PERMISSION FROM ENVIRONMENTAL PLANNING GROUP GROUP (EPG). ENVIRONMENTAL PLANNING GROUP GROUP (EPG) PROVIDED QUANTITIES ARE CALCULATED BASED ON THE 3D MODEL PROGRESS. CONTRACTORS ARE RESPONSIBLE FOR REVIEWING THE DESIGN AND PROVIDING THEIR OWN CALCULATIONS AND AREAS FOR THE PURPOSES OF COST ESTIMATING / BIDDING. ALL QUANTITIES AND COST ASSUMPTIONS TO BE REVIEWED WITH AND APPROVED BY THE LANDSCAPE ARCHITECT.

1" = 200'-0"

THE CLIENT, AND/OR THE CLIENT'S CONTRACTOR, IS RESPONSIBLE FOR ATTAINING OR PROVIDING THE NECESSARY CONSTRUCTION PERMIT FOR CITY CODE COMPLIANCE.

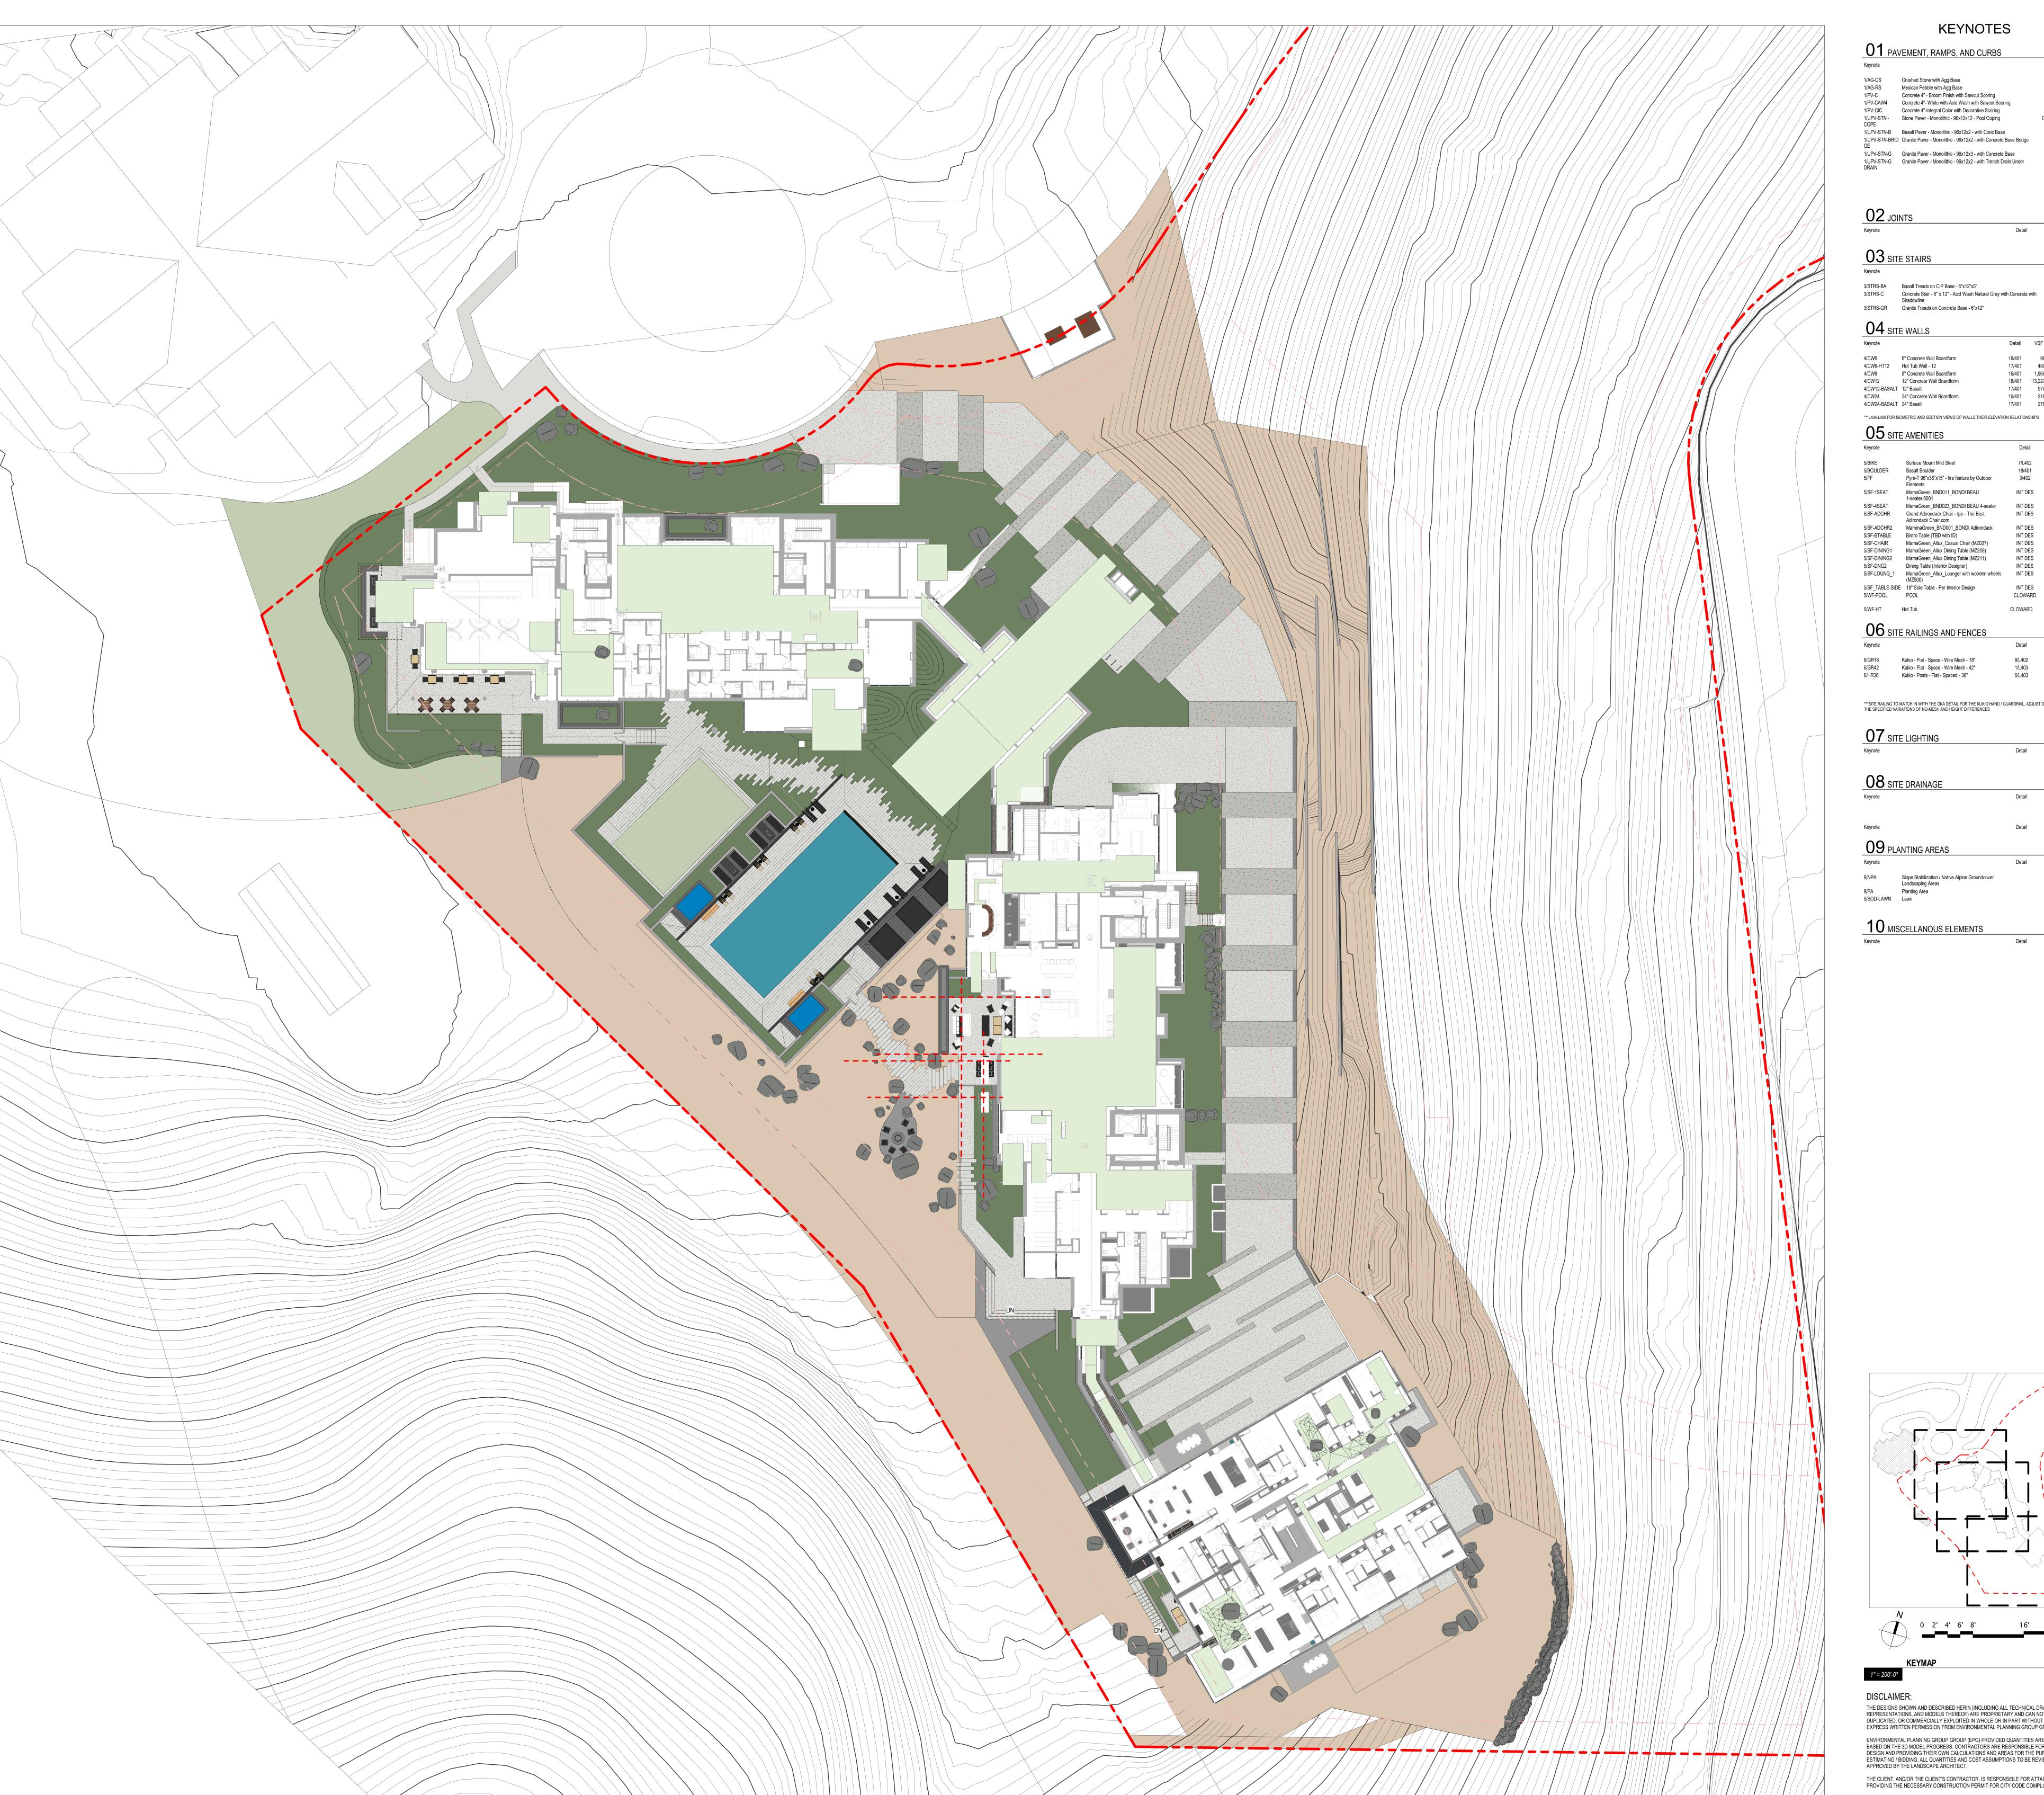

KEYNOTES

01 PAVEMENT, RAMPS, AND CURBS

4/L401 1,076 SF Crushed Stone with Agg Base Mexican Pebble with Agg Base 6/L401 952 SF 1/PV-C Concrete 4" - Broom Finish with Sawcut Scoring 1/PV-CAW4 Concrete 4"- White with Acid Wash with Sawcut Scoring 1/PV-CIC Concrete 4"-Integral Color with Decorative Scoring 1/UPV-STN - Stone Paver - Monolithic - 96x12x12 - Pool Coping 1/UPV-STN-B Basalt Paver - Monolithic - 96x12x2 - with Conc Base 1/UPV-STN-BRID Granite Paver - Monolithic - 96x12x2 - with Concrete Base Bridge 12/L401 121 SF 1/UPV-STN-G Granite Paver - Monolithic - 96x12x3 - with Concrete Base 12/L401 4,914 SF
1/UPV-STN-G Granite Paver - Monolithic - 96x12x2 - with Trench Drain Under 6/L402 174 SF
DRAIN

03 SITE STAIRS 3/STRS-BA Basalt Treads on CIP Base - 6"x12"x5" 13/401 452 SF 3/STRS-C Concrete Stair - 6" x 12" - Acid Wash Natural Gray with Concrete with 15/L401 1,489 SF 3/STRS-GR Granite Treads on Concrete Base - 6"x12" 04 SITE WALLS Detail VSF / FF

4/CW6 6" Concrete Wall Boardform 4/CW6-HT12 Hot Tub Wall - 12 17/401 480 SF 4/CW8 8" Concrete Wall Boardform 4/CW12 12" Concrete Wall Boardform 16/401 13,227 SF 4/CW12-BASALT 12" Basalt 17/401 970 SF 4/CW24 24" Concrete Wall Boardform 16/401 219 SF 4/CW24-BASALT 24" Basalt 17/401 278 SF

05 SITE AMENITIES

Surface Mount Mild Steel 5/BOULDER Basalt Boulder Pyre-T 96"x36"x15" - fire feature by Outdoor MamaGreen_BND011_BONDI BEAU 5/SF-4SEAT MamaGreen_BND023_BONDI BEAU 4-seater INT DES 5/SF-ADCHR Grand Adirondack Chair - Ipe - The Best INT DES Adirondack Chair.com 5/SF-ADCHR2 MammaGreen_BND001_BONDI Adirondack INT DES 5/SF-BTABLE Bistro Table (TBD with ID) 5/SF-CHAIR MamaGreen_Allux_Casual Chair (MZ037) INT DES 5/SF-DINING1 MamaGreen_Allux Dining Table (MZ209) INT DES 5/SF-DINING2 MamaGreen_Allux Dining Table (MZ211) 5/SF-DNG2 Dining Table (Interior Designer) 5/SF-LOUNG_1 MamaGreen_Allux_Lounger with wooden wheels INT DES (MZ500) 5/SF_TABLE-SIDE 18" Side Table - Per Interior Design INT DES 5/WF-POOL POOL CLOWARD

06 SITE RAILINGS AND FENCES

Kukio - Flat - Space - Wire Mesh - 18" Kukio - Flat - Space - Wire Mesh - 42" Kukio - Posts - Flat - Spaced - 36"

***SITE RAILING TO MATCH IN WITH THE OKA DETAIL FOR THE KUKIO HAND / GUARDRAIL. ADJUST DESIGN TO MEET THE SPECIFIED VARIATIONS OF NO-MESH AND HEIGHT DIFFERENCES

CLOWARD

1/L403

6/L403

26,910 SF 6,592 SF

07 SITE LIGHTING

09 PLANTING AREAS

Slope Stabilization / Native Alpine Groundcover

10 MISCELLANOUS ELEMENTS

9/SOD-LAWN

Planting Area

2/L401 2,237 SF 1/L401 6,042 SF CLOWARD 470 SF

Reserved for permit stamp

• —

White Summit Development, LLC PO Box 980022 Park City, Utah 84098

Acoustic Consultant
BRC Acoustics
1932 1st Ave, Suite 620
Seattle, WA 98101

Pool Consultant
Cloward H20 2696 N University Ave, Suite 290 Provo, UT 84604

<u>Landscape Architect</u> **EPG Design**6949 South High Tech Drive, Suite 100
Midvale, Utah 84047 Specifications Writer Friday Group 88 Mainelli Road

Middlebury, VT

Code Consultant
Holmes
600 1st Avenue, Suite 200A Seattle, WA 98104

Fire Protection Engineer
Jensen Hughes
One Research Drive, Suite 305C
Westborough, MA 01581

Vertical Transportation Consulatant
Lerch Bates
19515 North Creek Parkway, Suite 304
Bothell, WA 98011

Structural Engineer
Magnusson Klemencic Associates
1301 5th Ave, Suite 3200
Seattle, WA 98101 <u>Lighting Designer</u> 1319 SE MLK Blvd, Suite 210 Portland, Oregon 97219

Building Envelope Consultant
RDH 2101 N 34th St Seattle, WA 98103

Accessibility Consultant
Studio Pacifica
2144 Westlake Ave N, Suite F
Seattle, WA 98109 MEP Engineer WSP USA

1001 Fourth Ave., Suite 3100

Seattle, WA 98154

principal architect__David Harris____ project manager__Grant Hardy____ drawn by Grant Hardy ____

> checked by Checker job no. 20052 date May 23, 2022

CONSTRUCTION DOCUMENTS 95% May 23, 2022

OVERALL MAP - ZOOM IN

1" = 200'-0"

THE DESIGNS SHOWN AND DESCRIBED HERIN (INCLUDING ALL TECHNICAL DRAWINGS, GRAPHIC REPRESENTATIONS, AND MODELS THEREOF) ARE PROPRIETARY AND CAN NOT BE COPIED, DUPLICATED, OR COMMERCIALLY EXPLOITED IN WHOLE OR IN PART WITHOUT THE SOLE AND EXPRESS WRITTEN PERMISSION FROM ENVIRONMENTAL PLANNING GROUP GROUP (EPG). ENVIRONMENTAL PLANNING GROUP GROUP (EPG) PROVIDED QUANTITIES ARE CALCULATED BASED ON THE 3D MODEL PROGRESS. CONTRACTORS ARE RESPONSIBLE FOR REVIEWING THE DESIGN AND PROVIDING THEIR OWN CALCULATIONS AND AREAS FOR THE PURPOSES OF COST ESTIMATING / BIDDING. ALL QUANTITIES AND COST ASSUMPTIONS TO BE REVIEWED WITH AND APPROVED BY THE LANDSCAPE ARCHITECT. THE CLIENT, AND/OR THE CLIENT'S CONTRACTOR, IS RESPONSIBLE FOR ATTAINING OR PROVIDING THE NECESSARY CONSTRUCTION PERMIT FOR CITY CODE COMPLIANCE.