


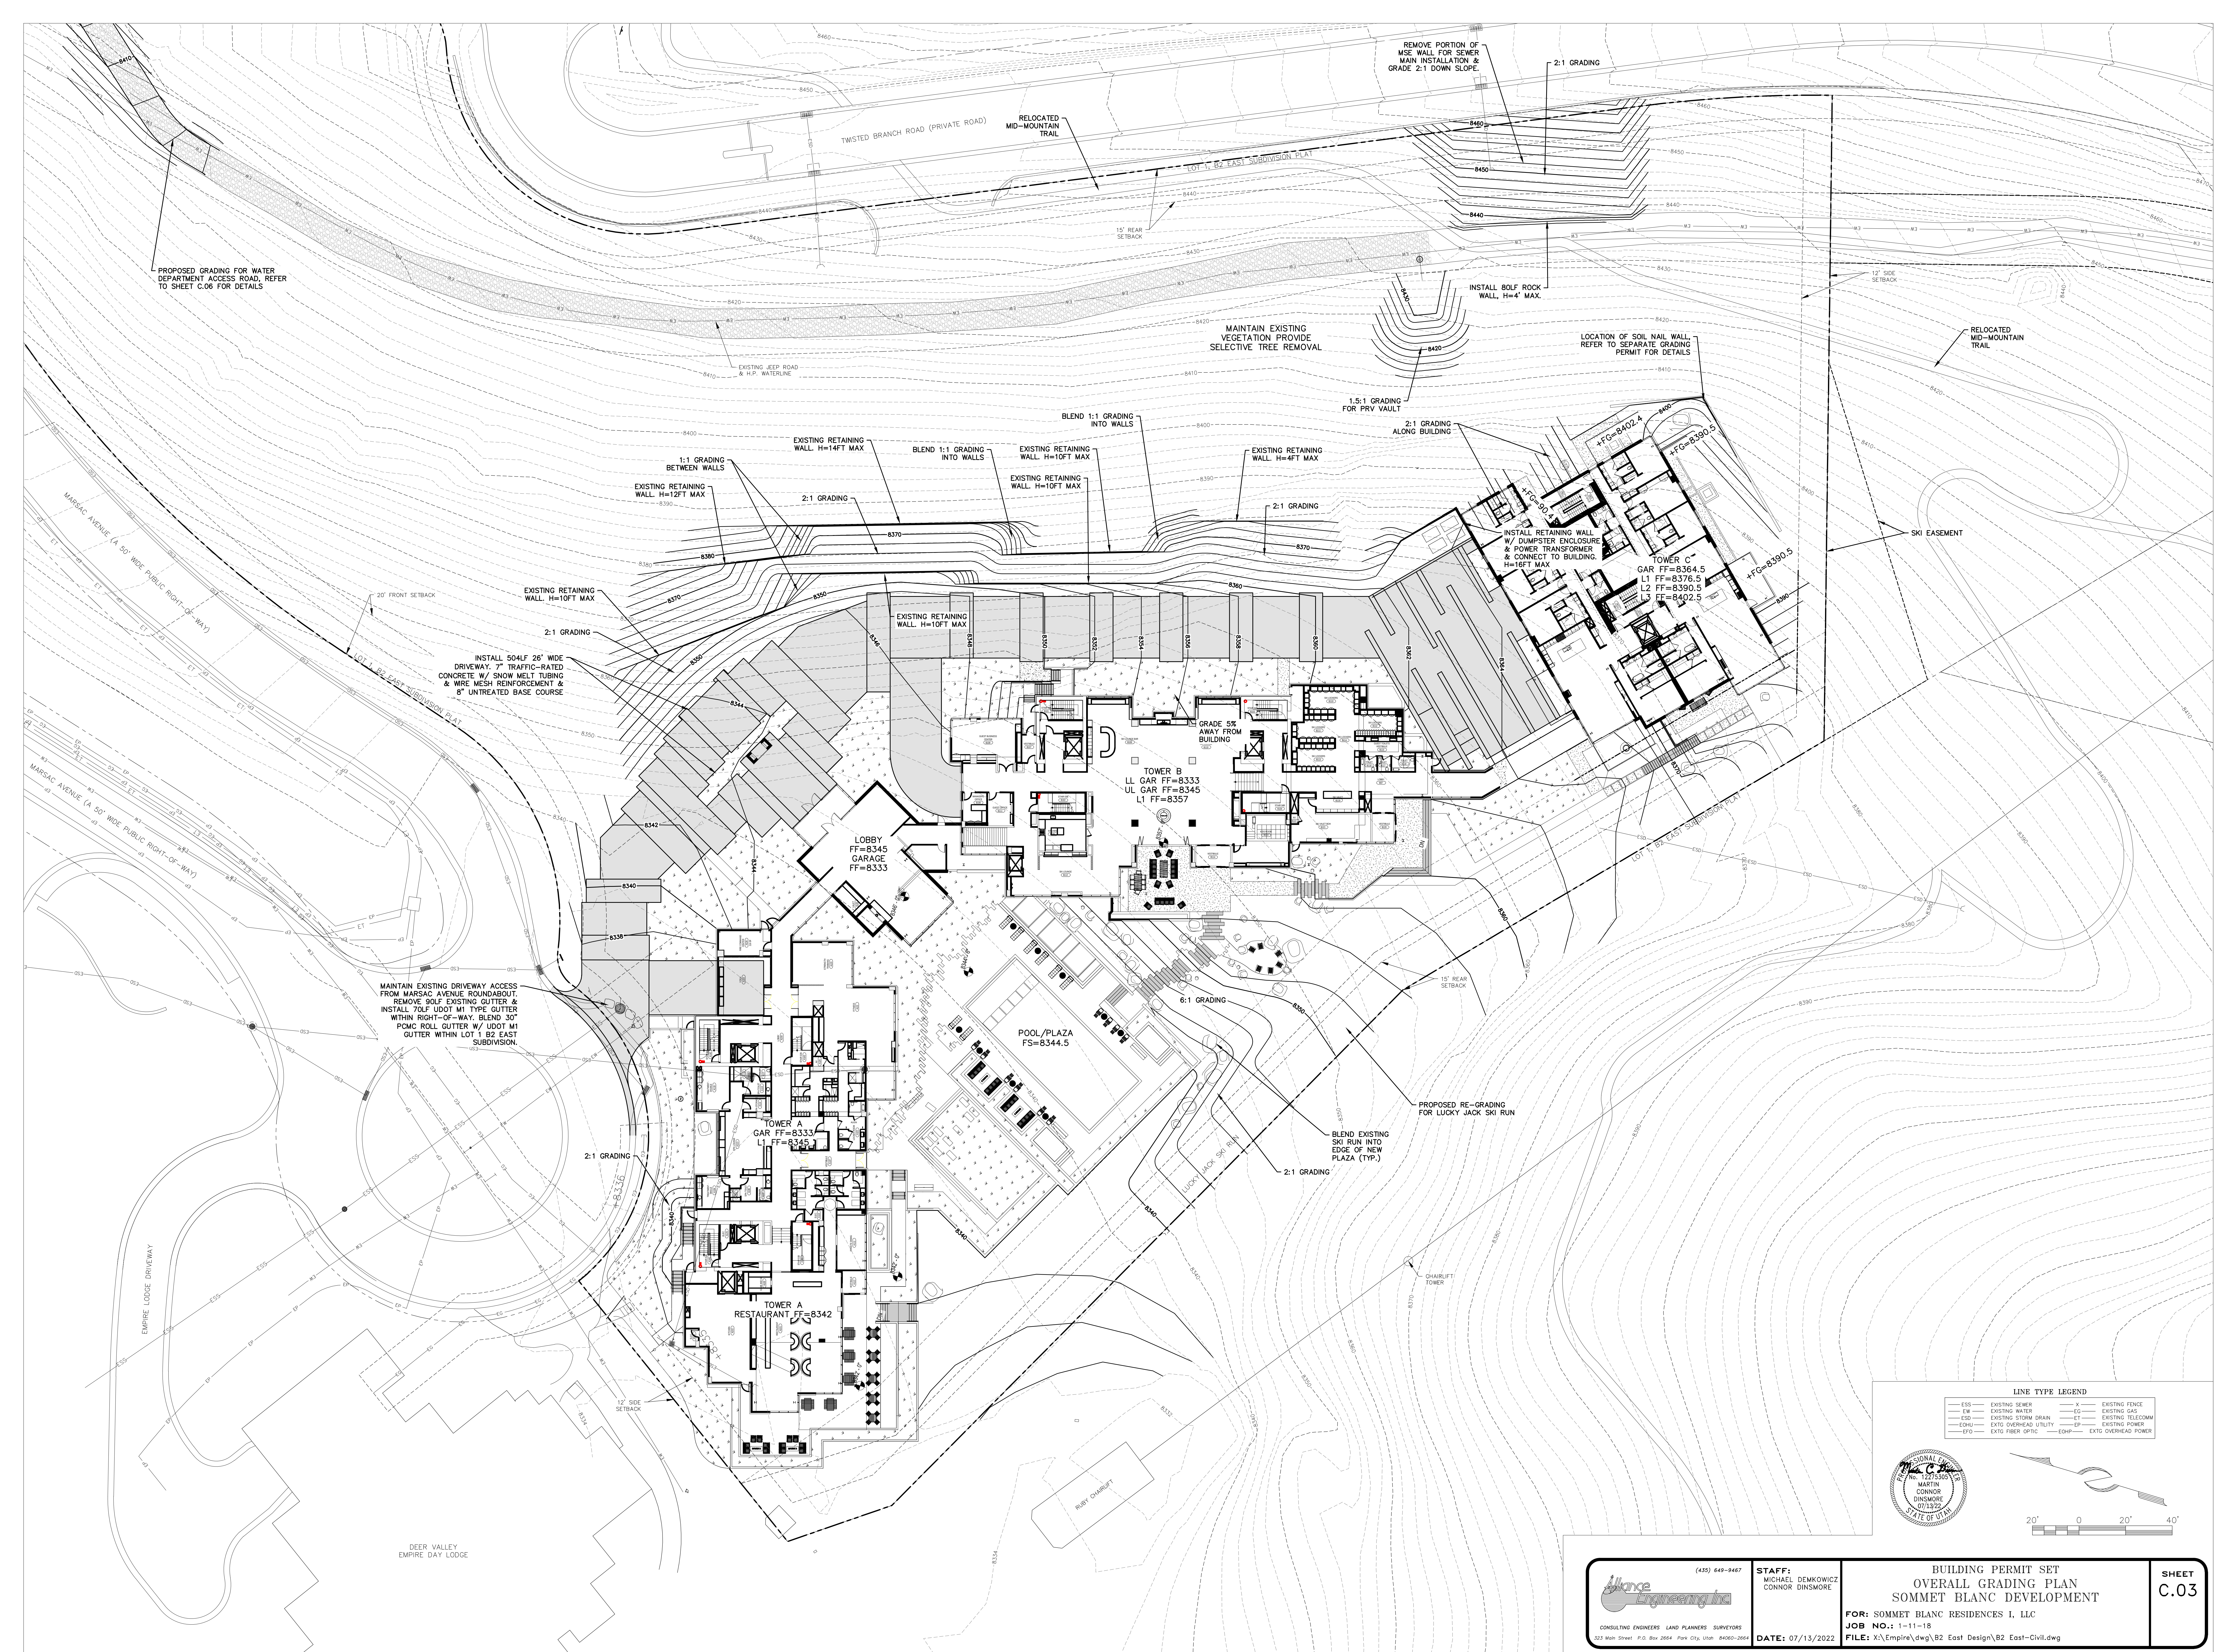

LINE TYPE LEGEND

ESS	EXISTING SEWER	X	EXISTING FENCE
EW	EXISTING WATER	EG	EXISTING GAS
ESD	EXISTING STORM DRAIN	ET	EXISTING TELECOMM
ESDH	EXISTING OVERHEAD UTILITY	EP	EXISTING POWER
EFO	EXISTING FIBER OPTIC	EOPH	EXISTING OVERHEAD POWER

PROFESSIONAL ENGINEER
MARTIN CONNOR
07/13/2022
STATE OF VT

20' 0 20' 40'

 CONSULTING ENGINEERS LAND PLANNERS SURVEYORS 123 Main Street P.O. Box 2004 Rye City, Utah 84060-2004	STAFF: MICHAEL DEMKOWICZ CONNOR DINSMORE	BUILDING PERMIT SET OVERALL GRADING PLAN SOMMET BLANC DEVELOPMENT		SHEET C.03
	DATE: 07/13/2022	FOR: SOMMET BLANC RESIDENCES I, LLC		
		JOB NO.: 1-11-18		
		FILE: X:\Empire\dwg\B2 East Design\B2 East-Civil.dwg		